



8/23/99

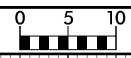

| | |
|---------------------|-----------|
| PROJ. REFERENCE NO. | SHEET NO. |
| W-5516 | X-25 |

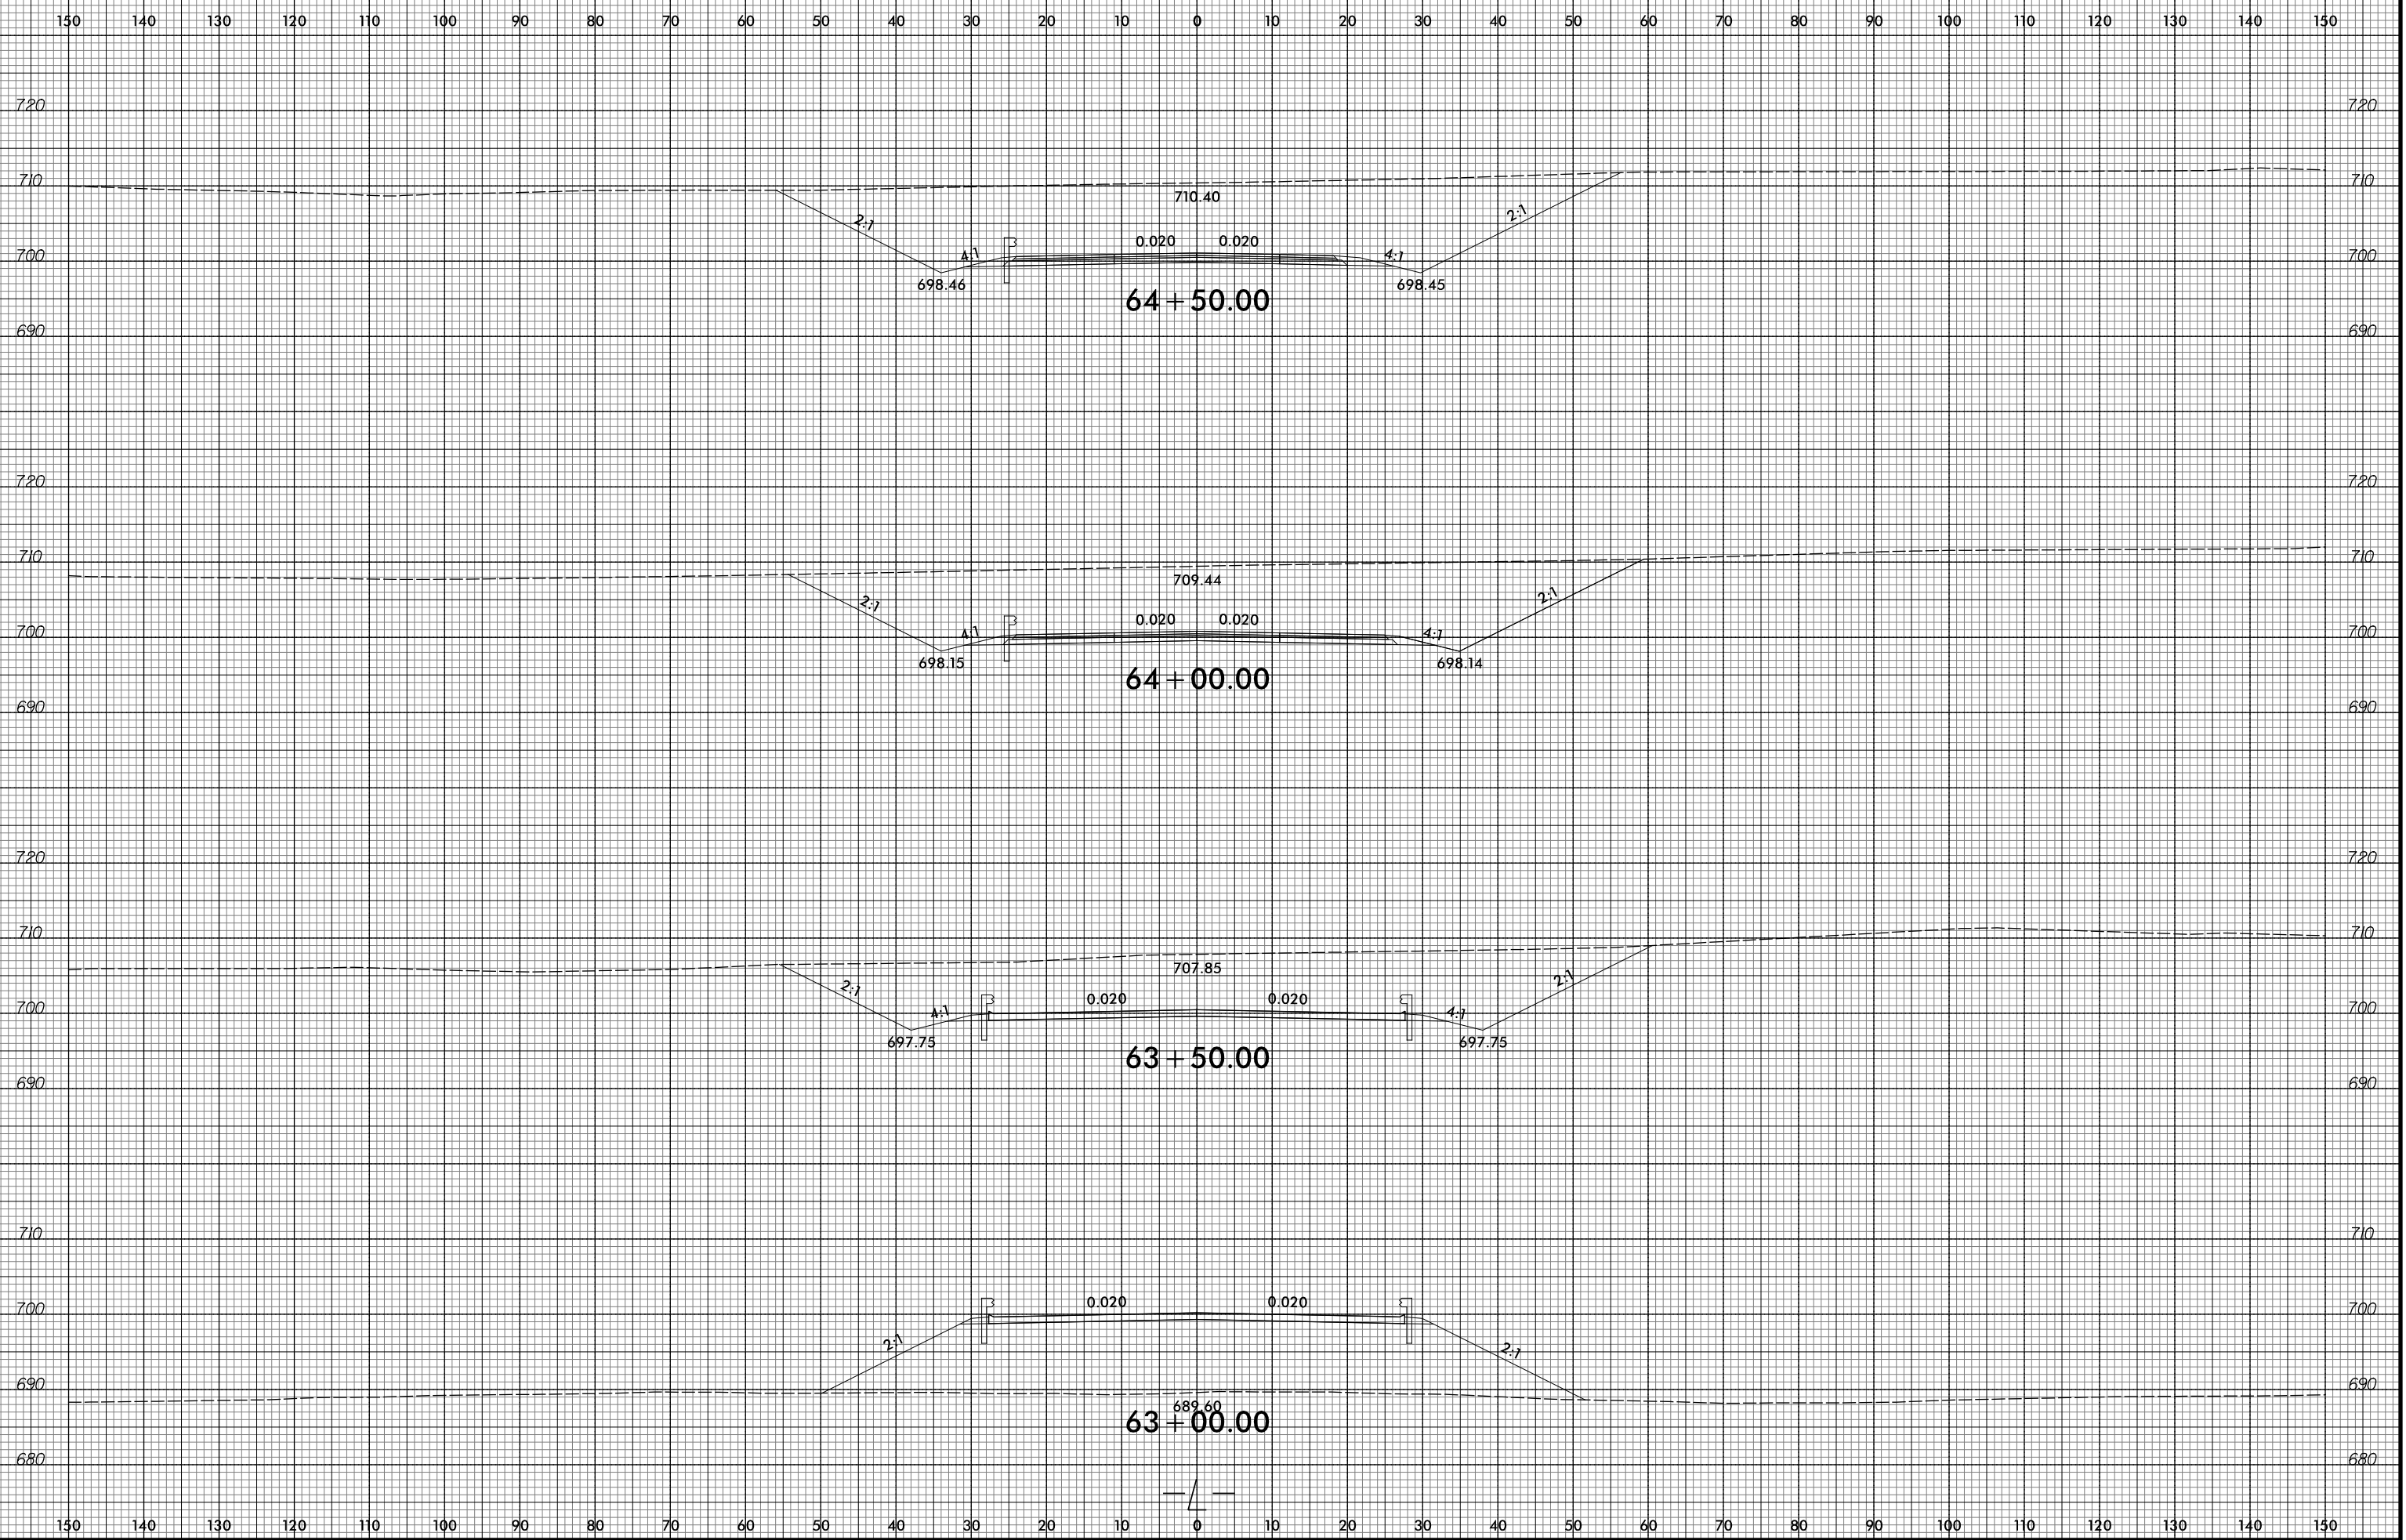

7/2/2015
 R:\Projects\W-5516\XSC\W-5516-X-25.dwg
 ICA ENGINEERING, INC.