


8/23/99

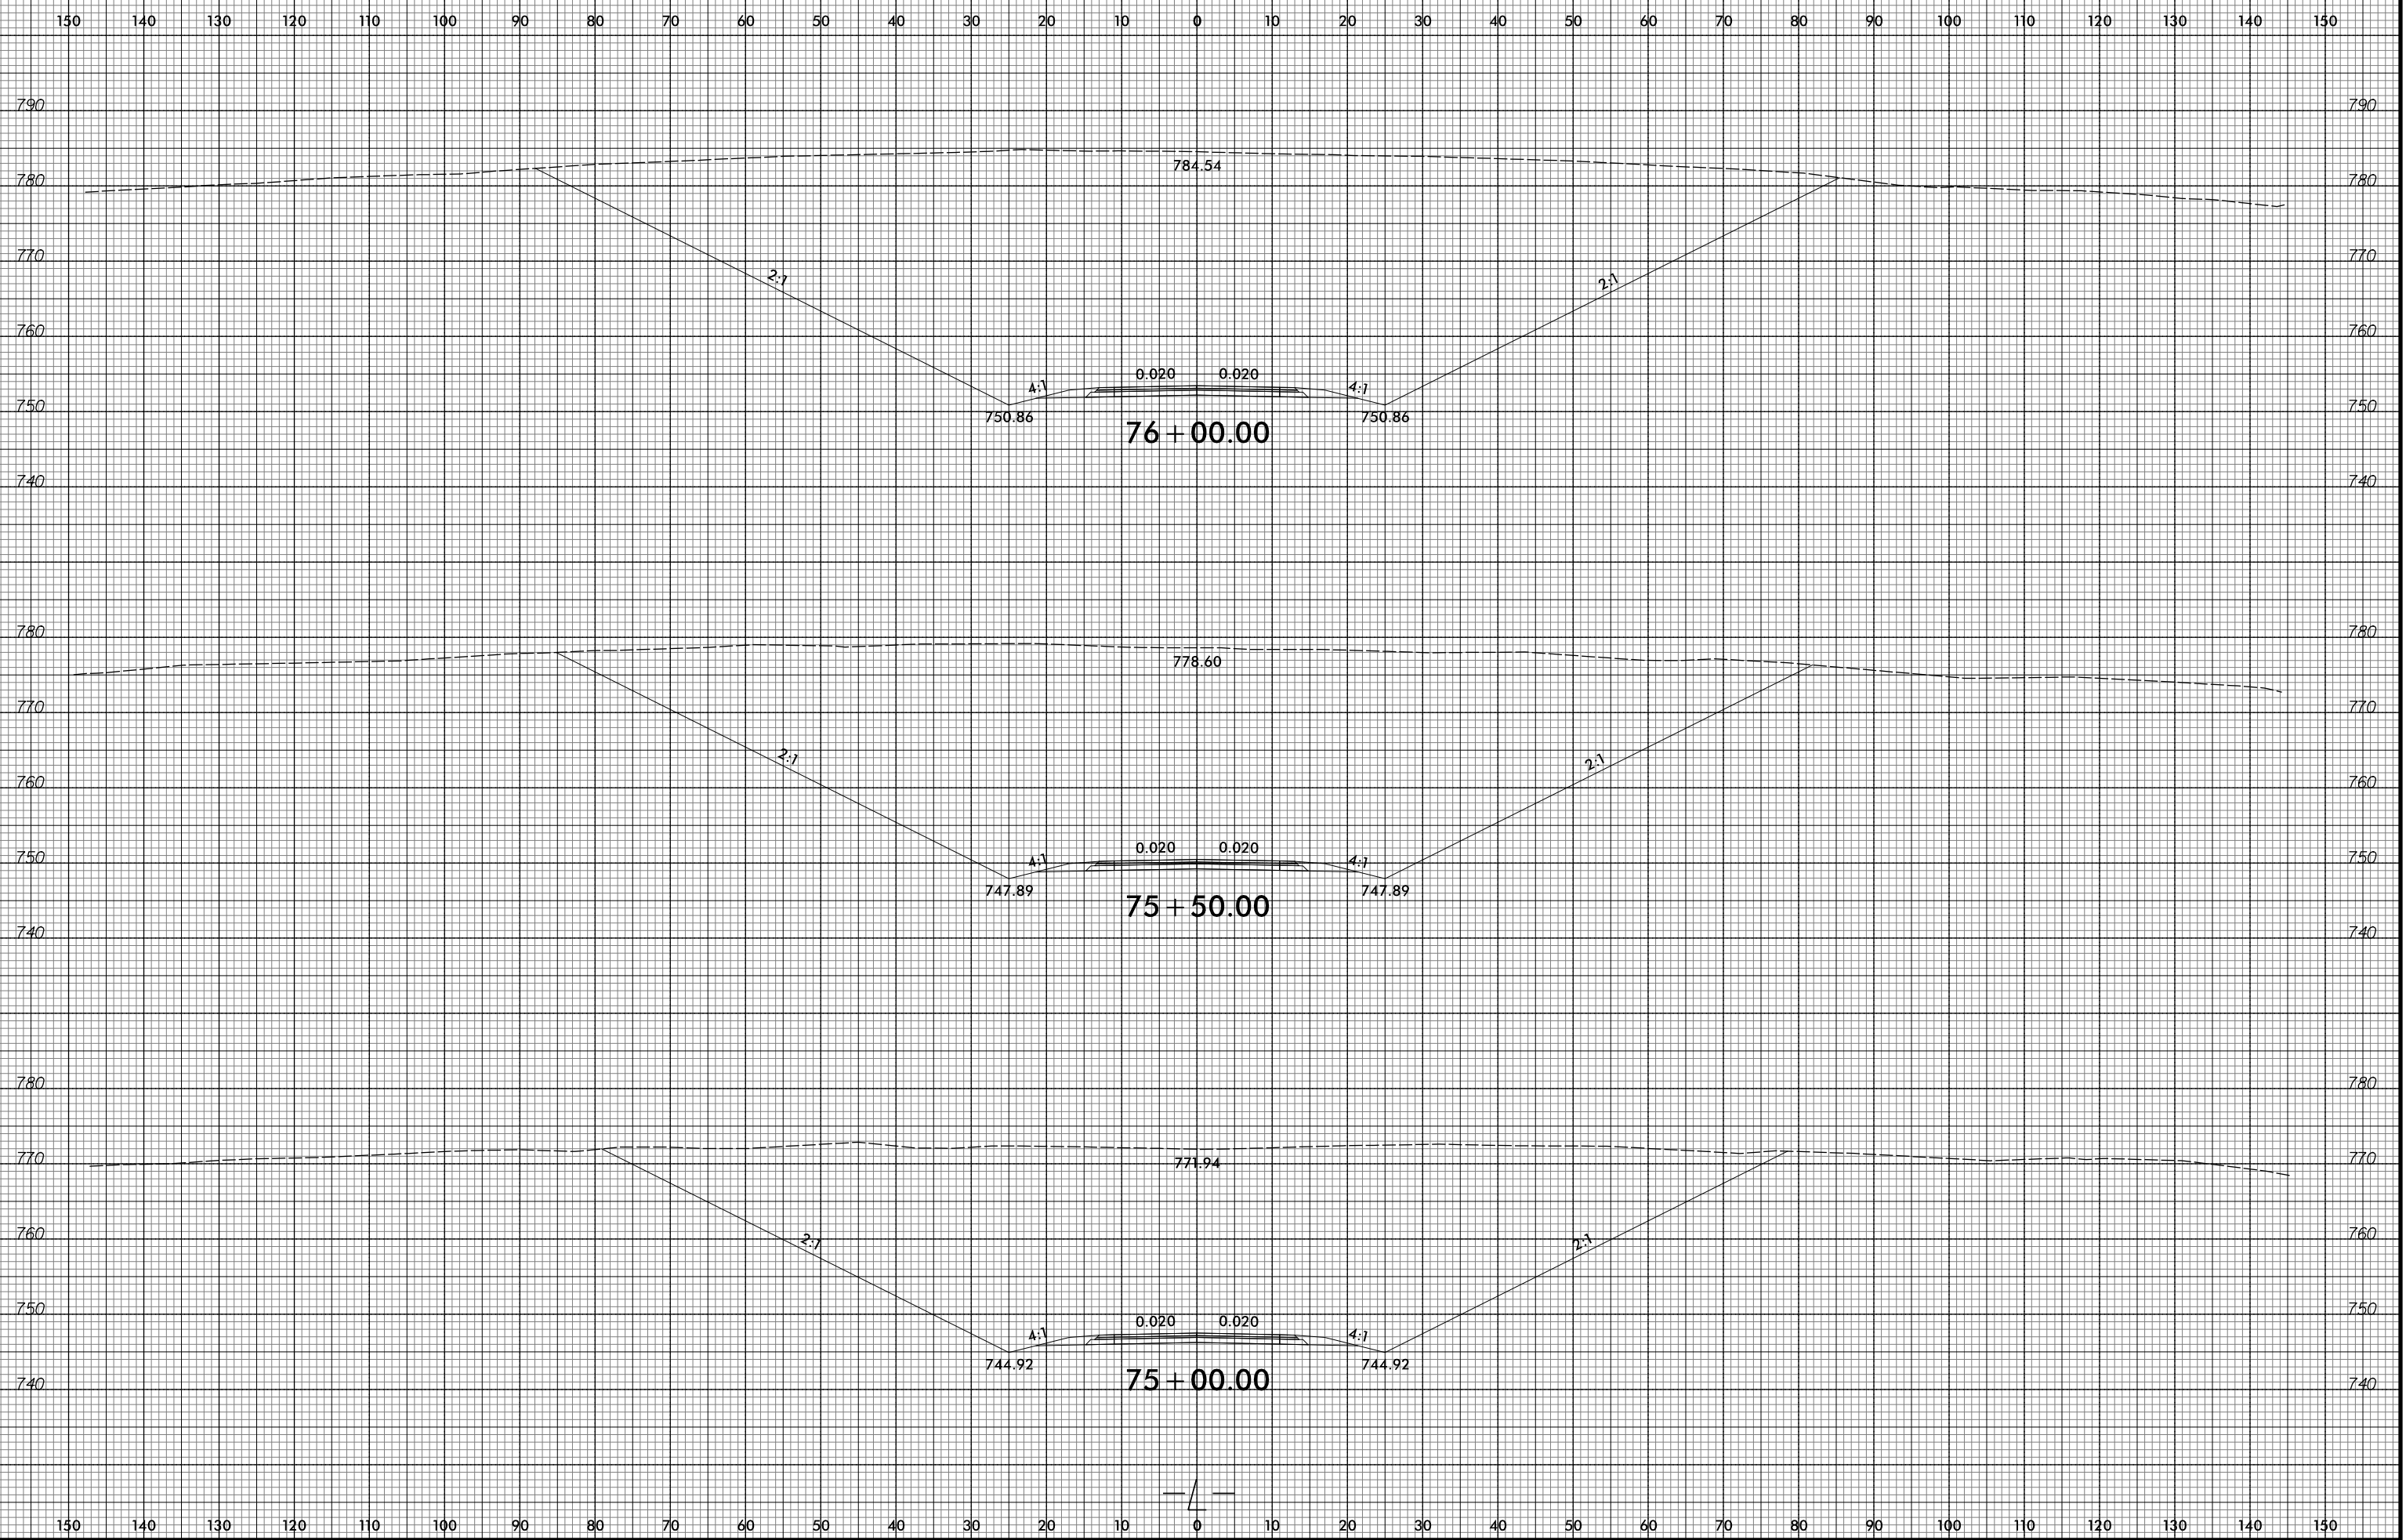

7/2/2015  
R:\Projects\W-5516\X-32\W5516-X-32.dwg  
ICA ENGINEERING, INC.