



8/23/99

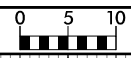

PROJ. REFERENCE NO.	SHEET NO.
W-5516	X-38

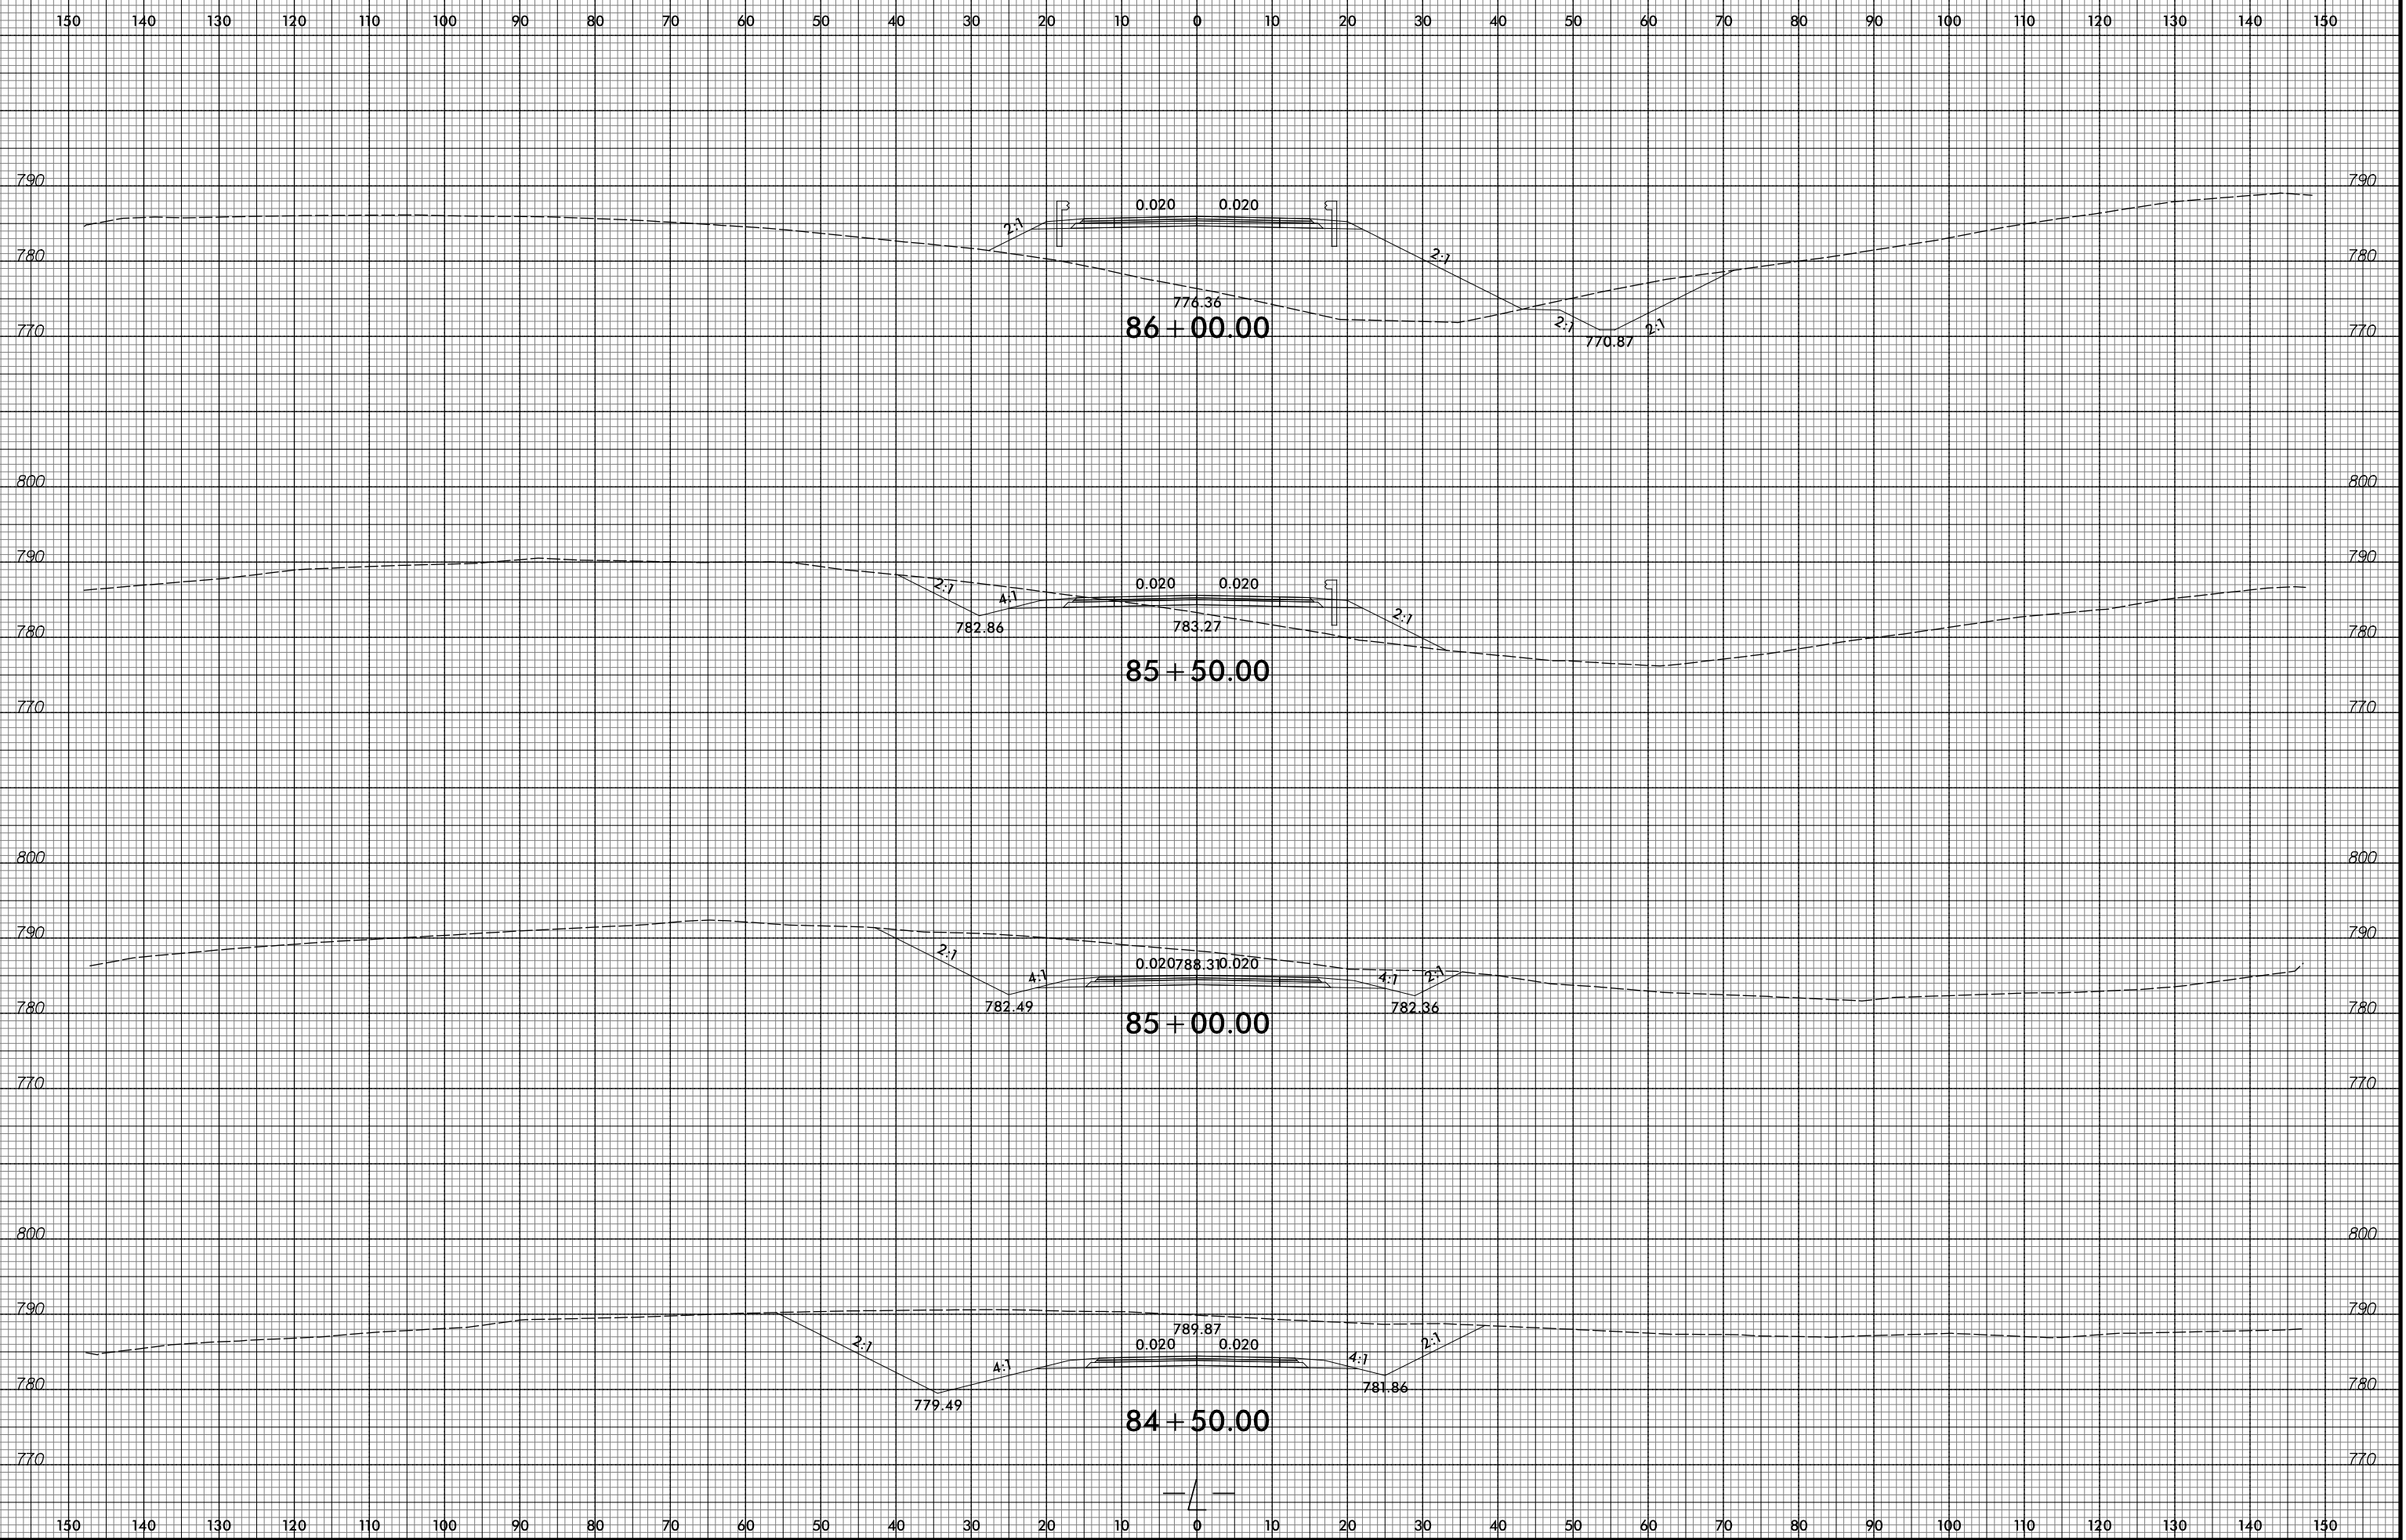

7/2/2015
R:\Projects\W-5516\XSC\W-5516-X-38.dwg
ICA ENGINEERING, INC.