


8/23/99

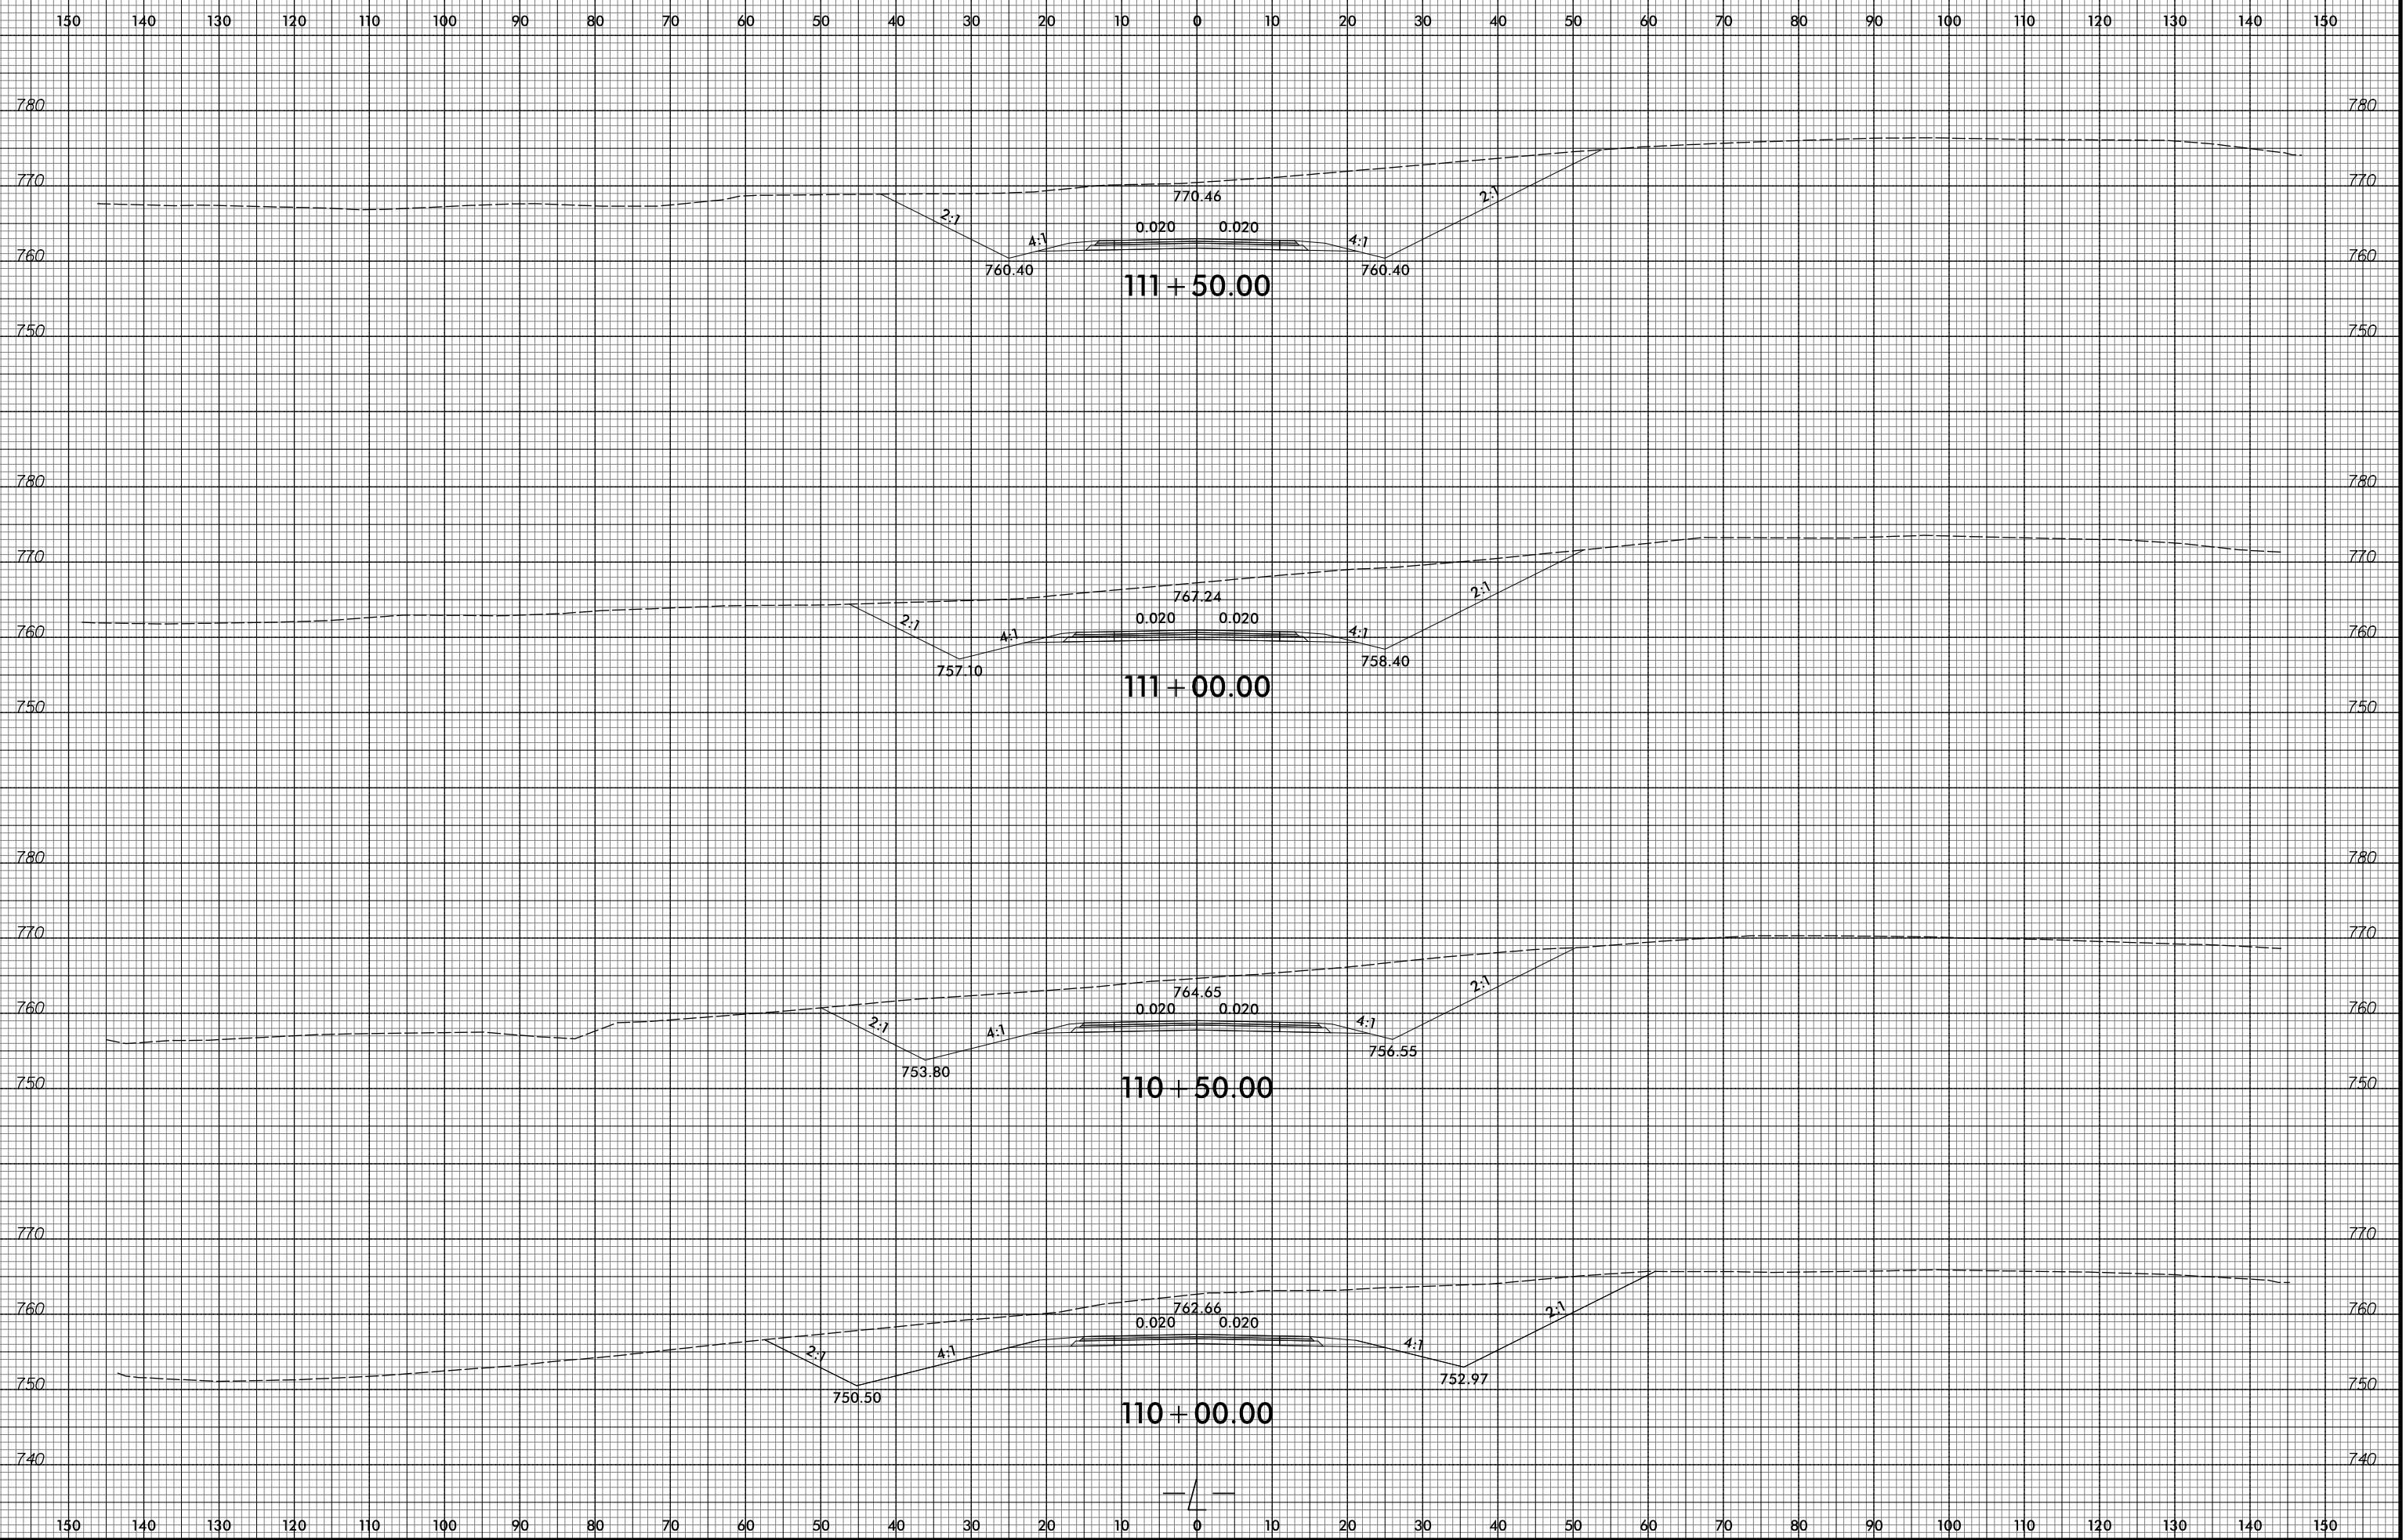

PROJ. REFERENCE NO.	SHEET NO.
W-5516	X-53



7/2/2015
R:\Projects\1105516\1105516.dwg
ICA ENGINEERING, INC.