


8/23/99



PROJ. REFERENCE NO.	SHEET NO.
W-5516	X-56

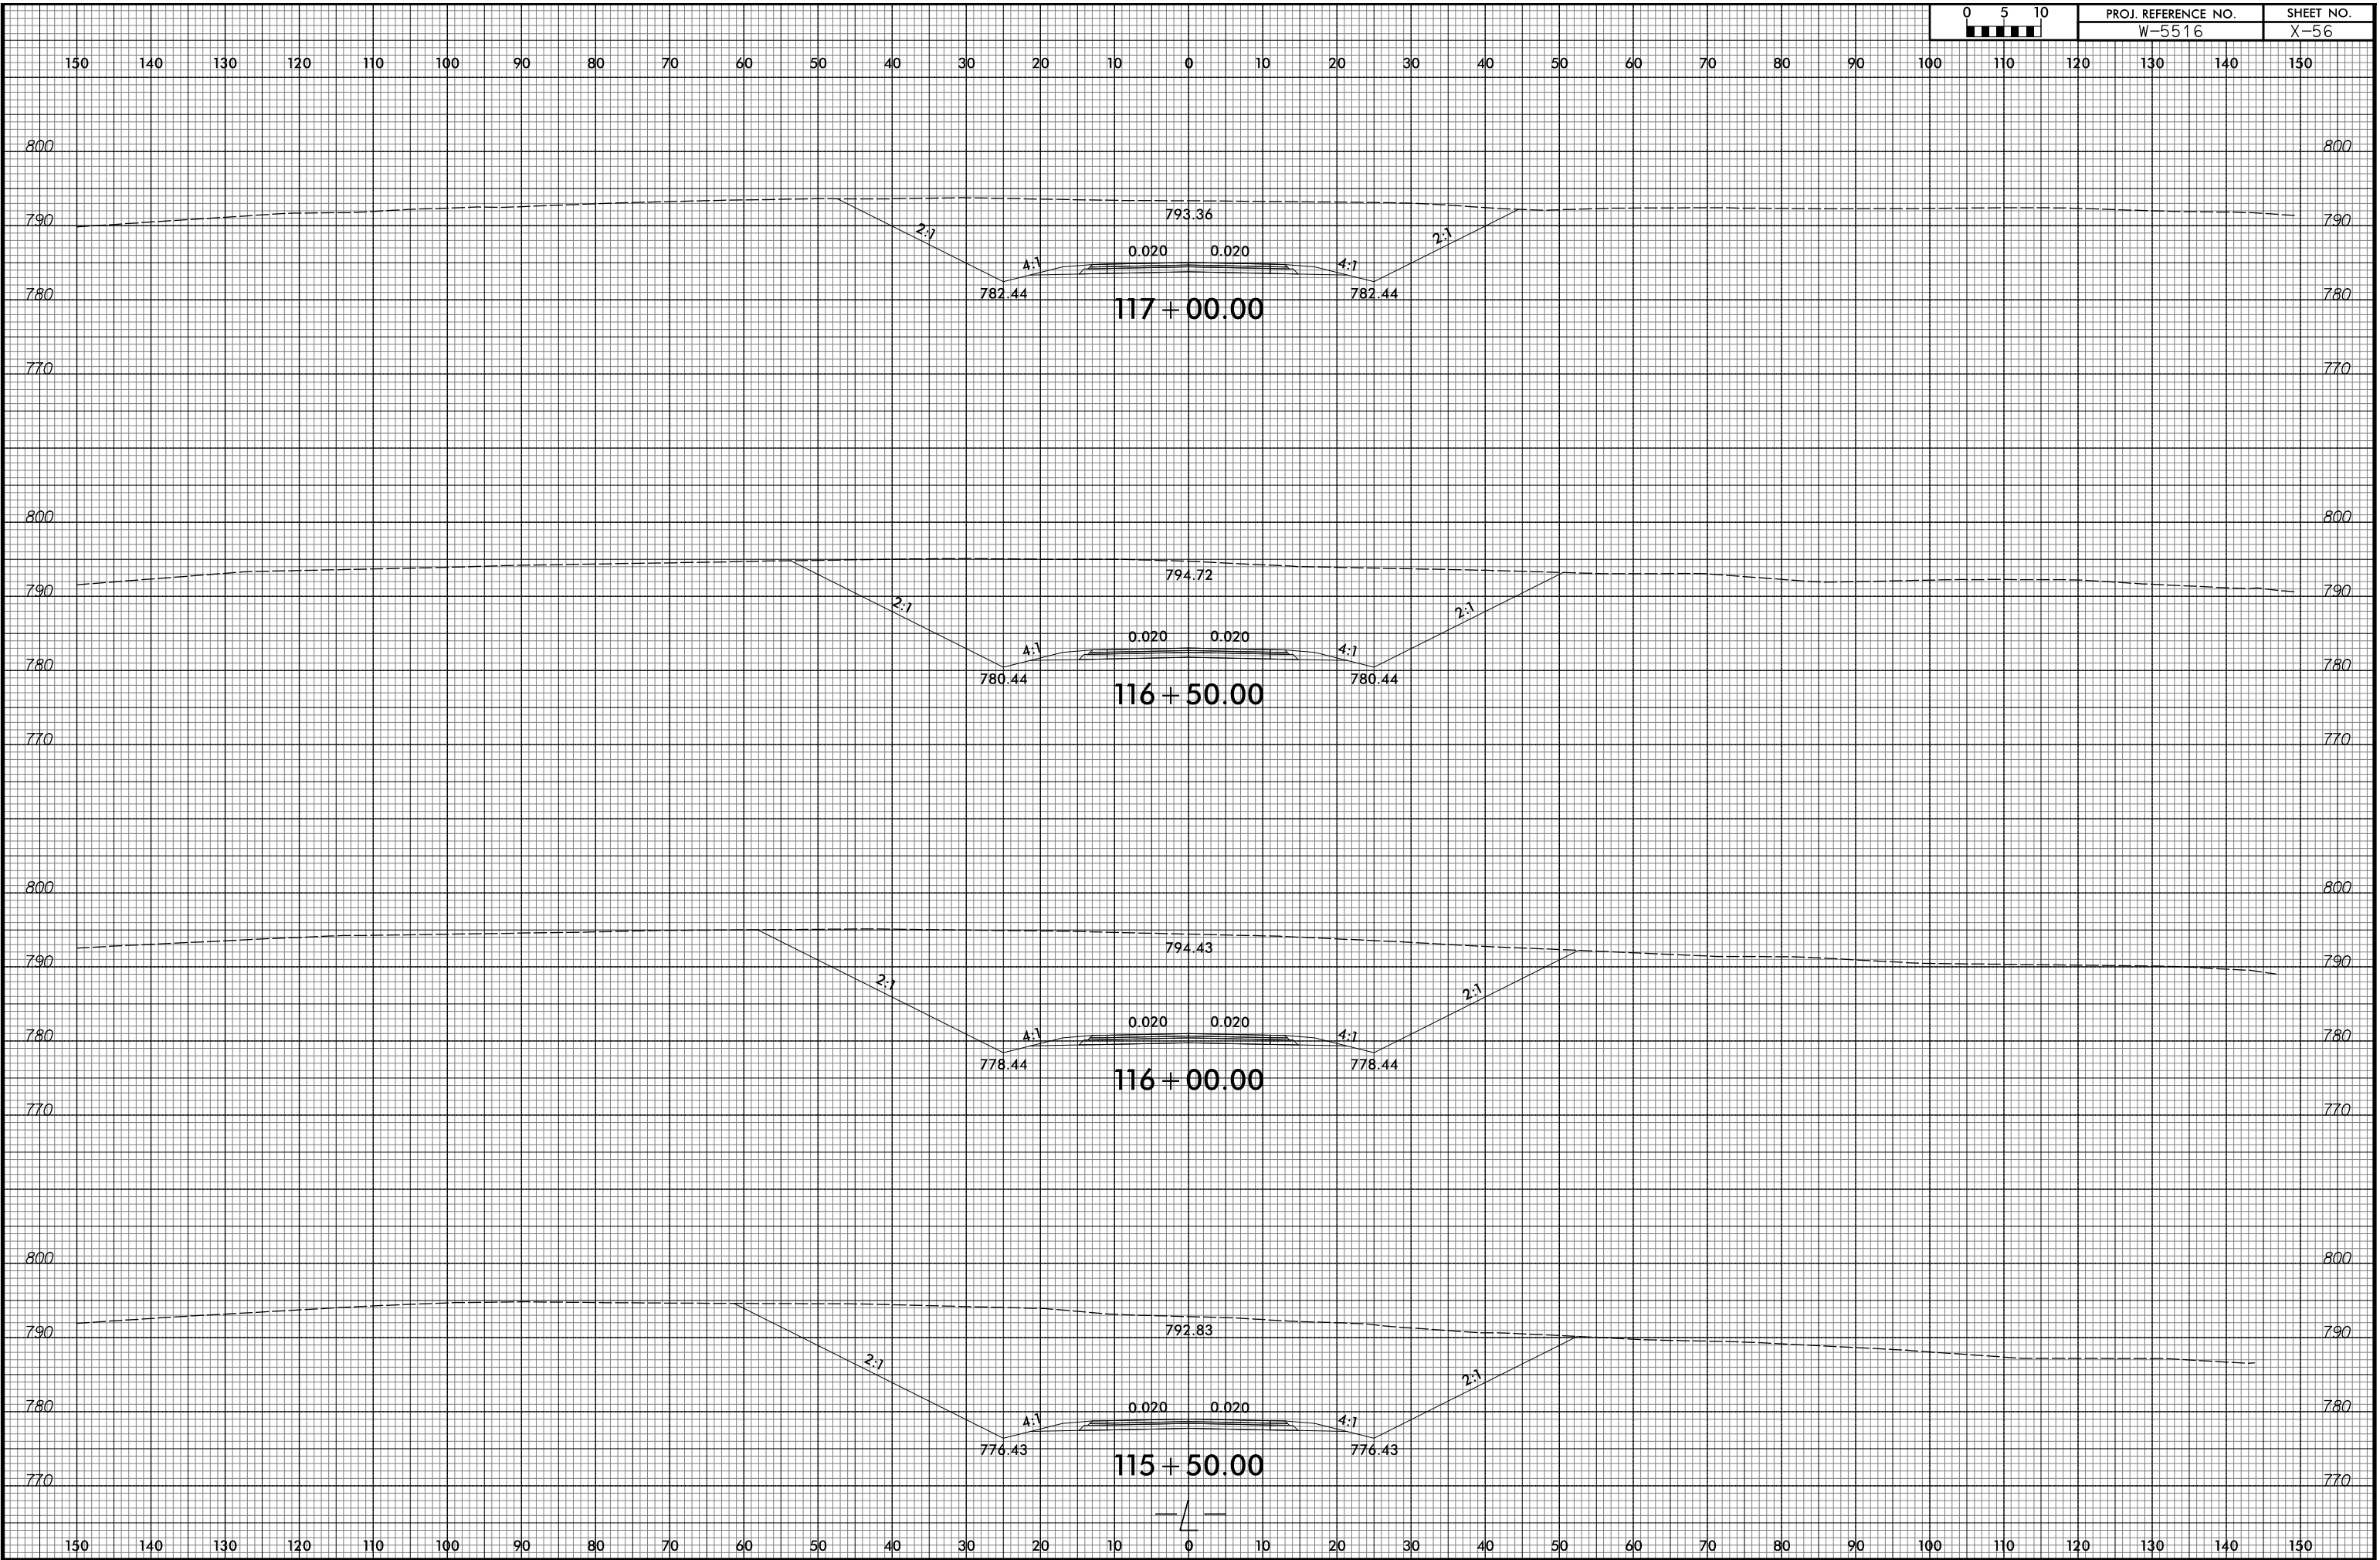

7/2/2015
R:\Projects\XSC\W5516-rdy-11.dwg
ICA ENGINEERING, INC.