


8/23/99

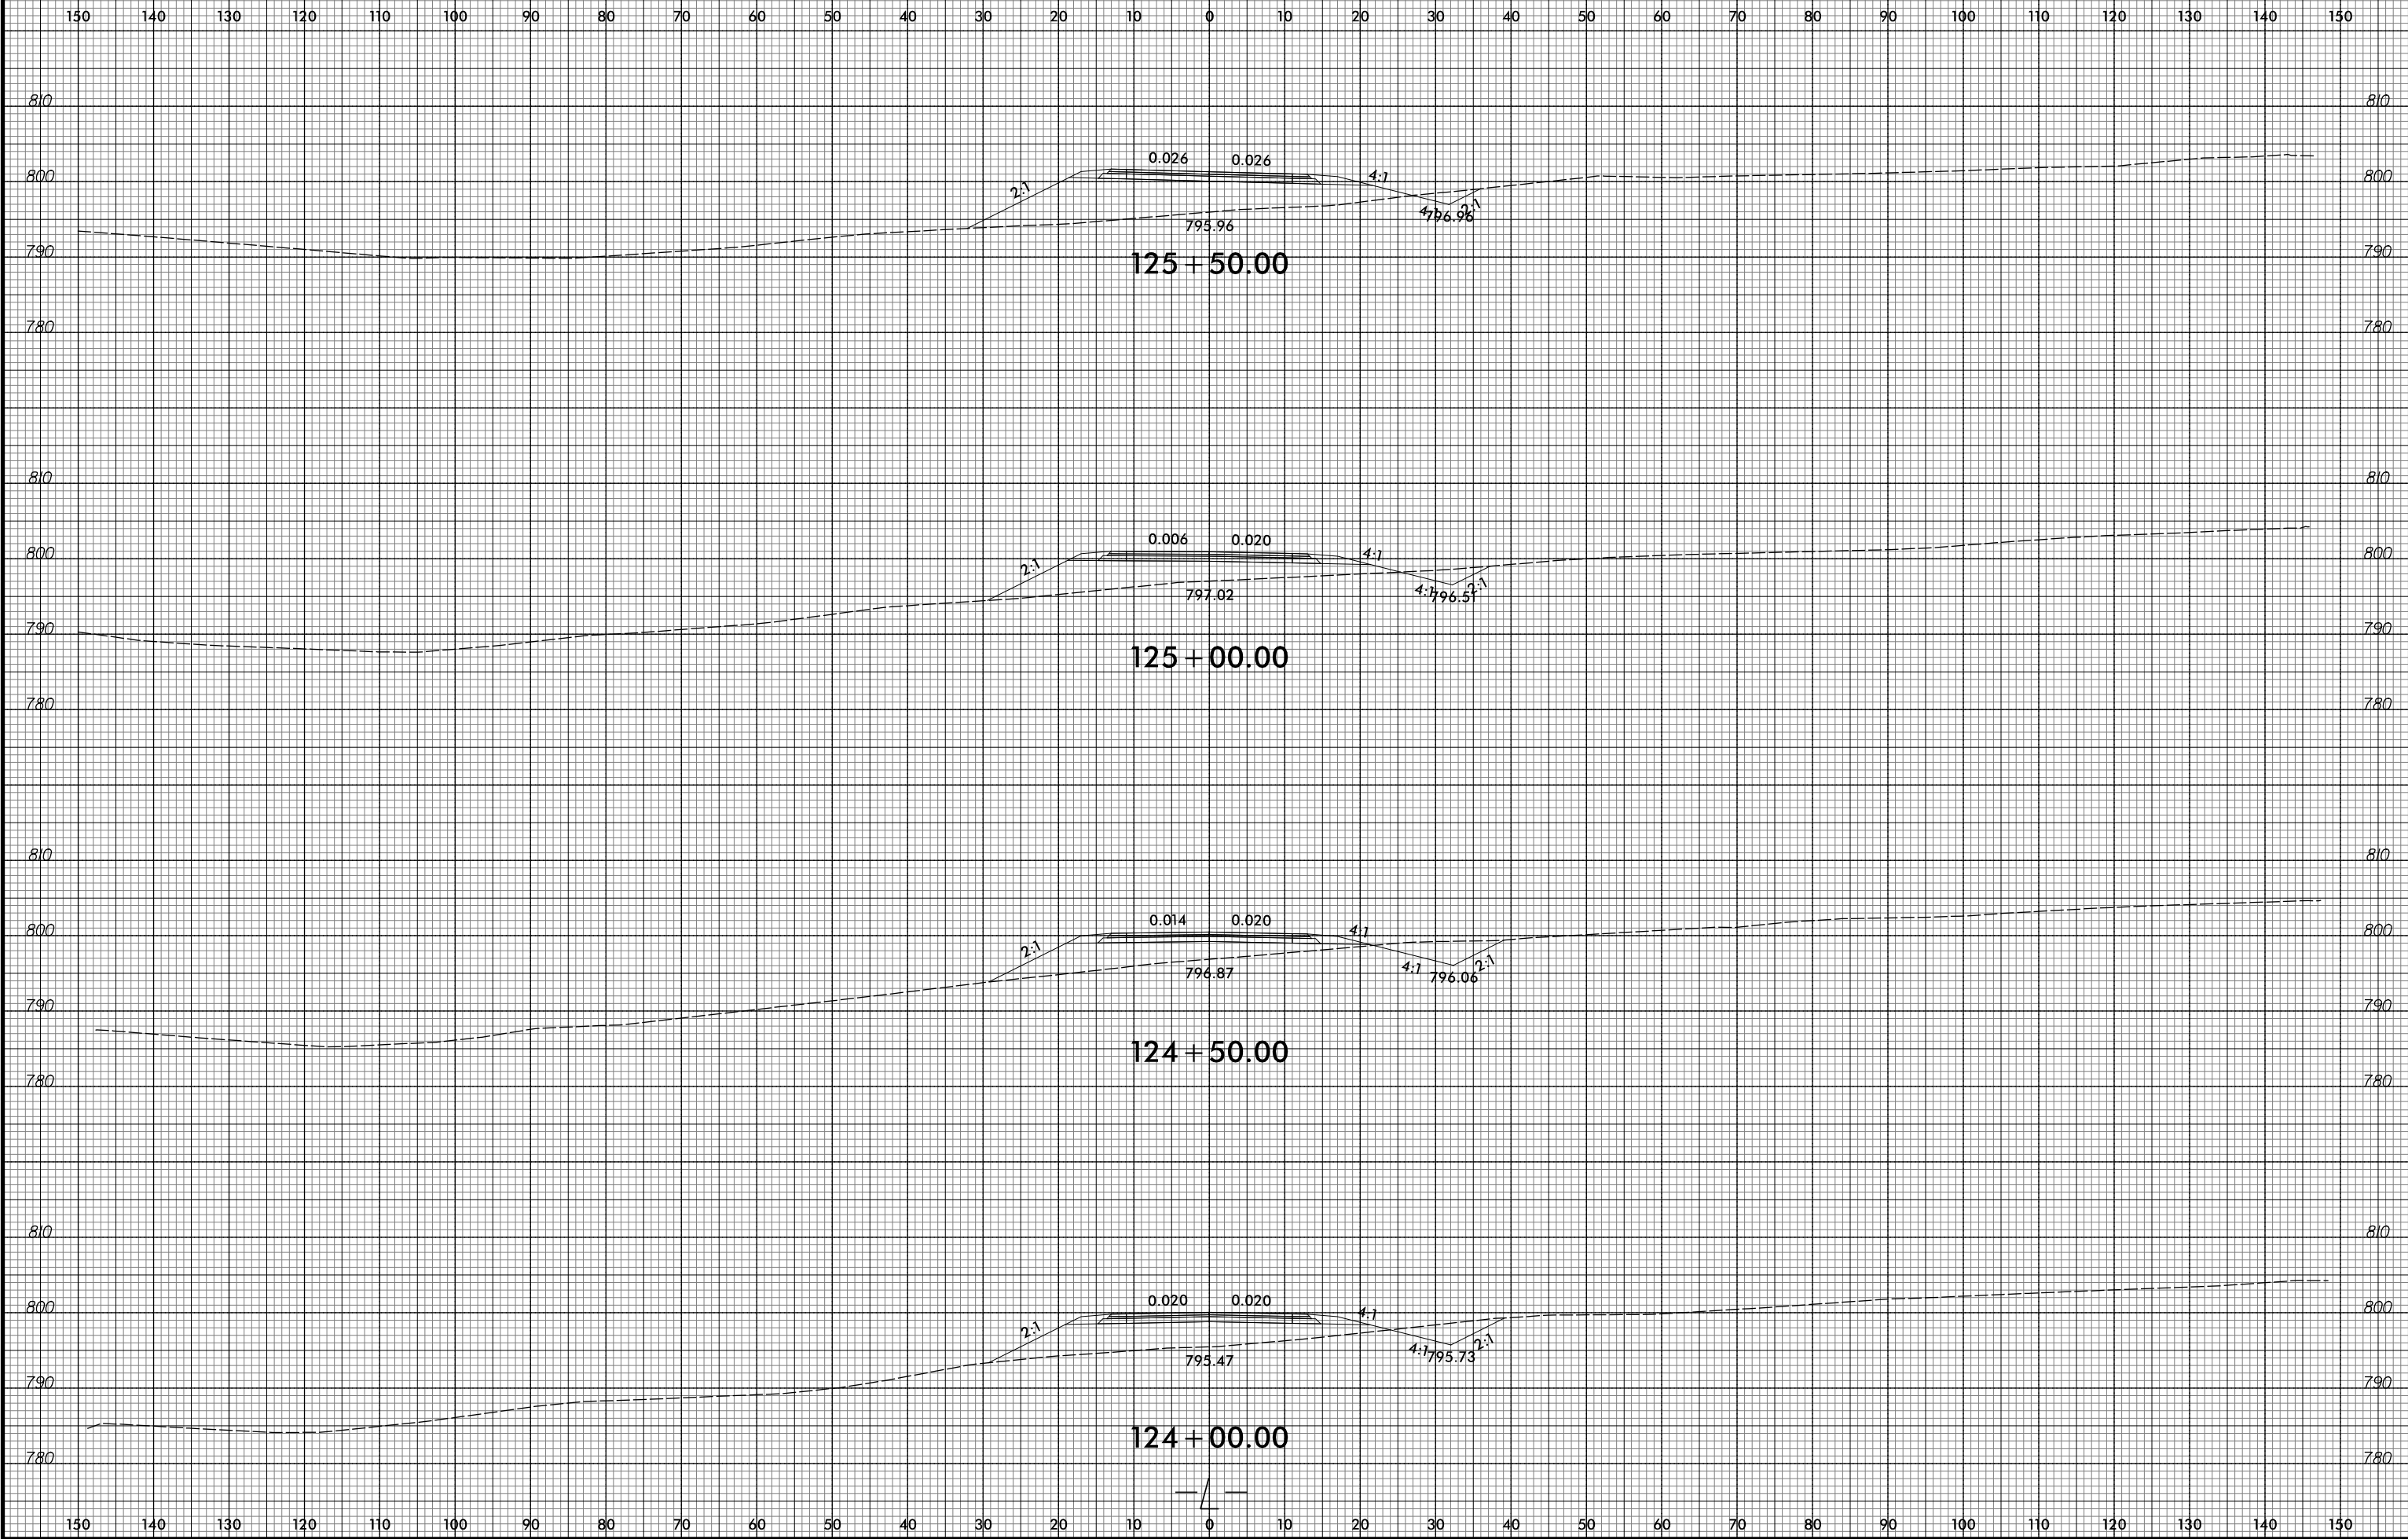

PROJ. REFERENCE NO.  
W-5516

SHEET NO.  
X-60



7/2/2015  
R:\Projects\W-5516\XSC\W-5516-X-60.dgn  
ICA ENGINEERING, INC.