



8/23/99

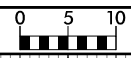

PROJ. REFERENCE NO. W-5516  
SHEET NO. X-75

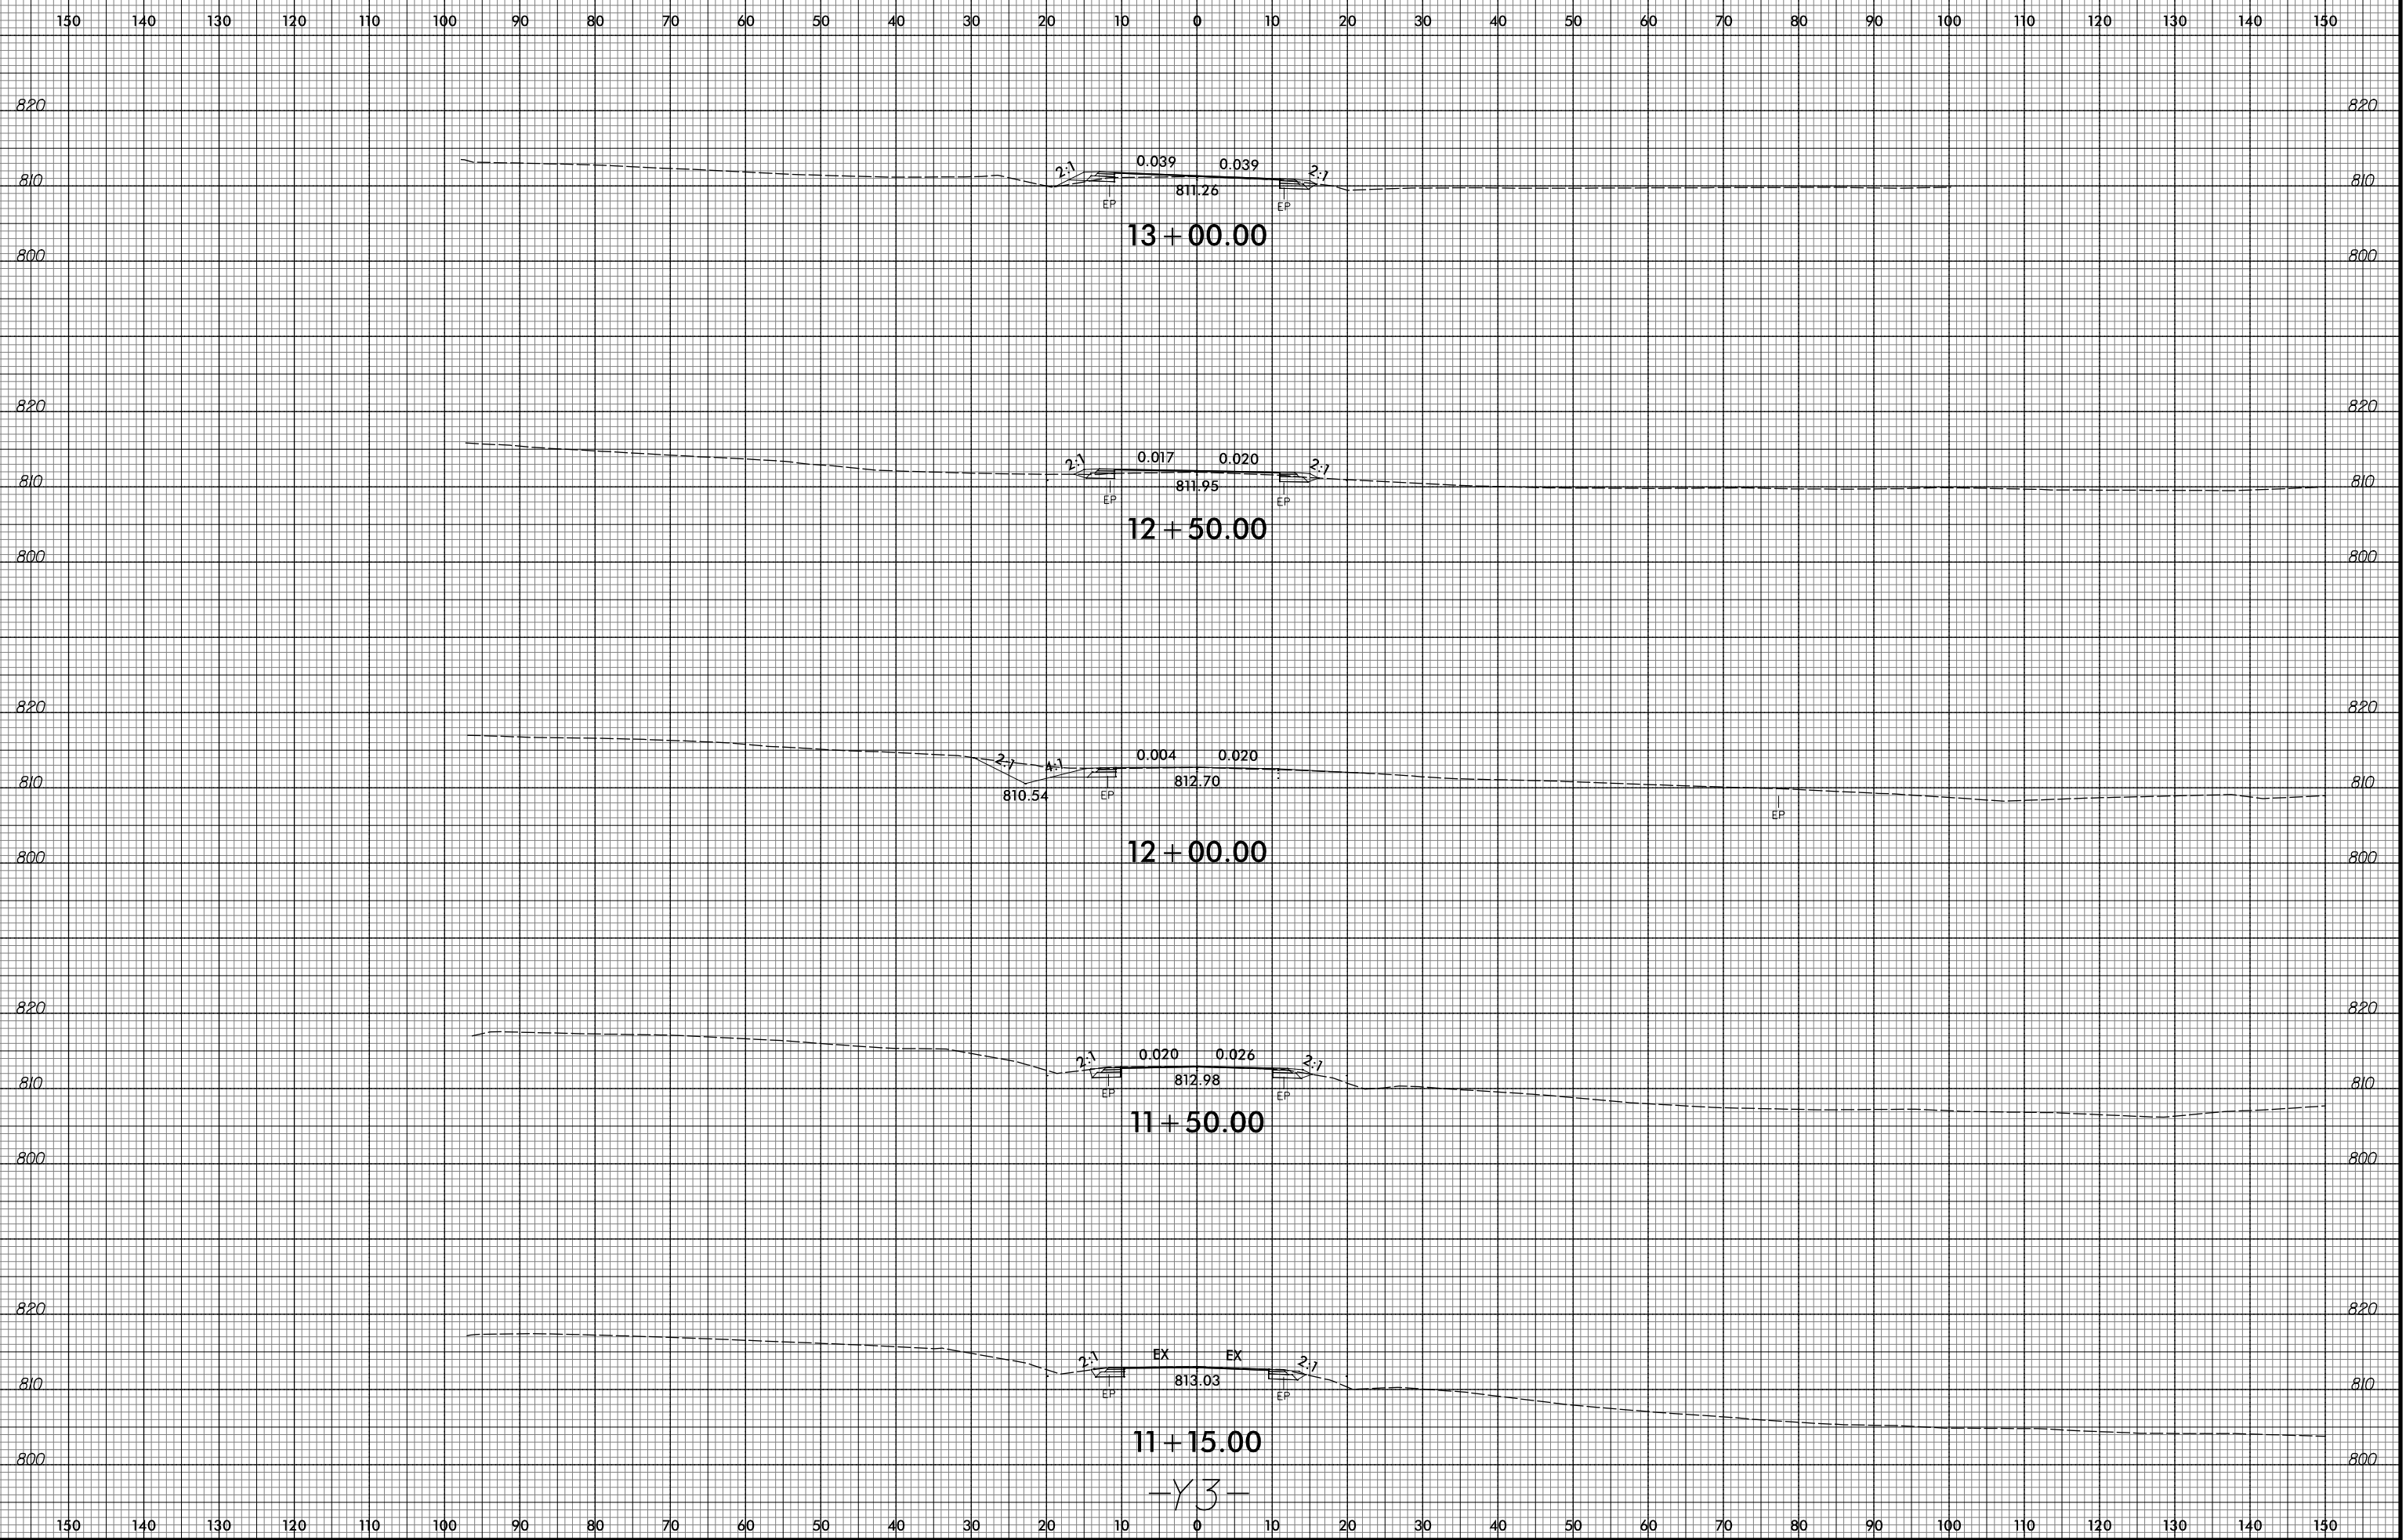

7/2/2015  
B:\Projects\XSCA\W5516-rdy-3p1-u3-cm.dgn  
ICA ENGINEERING, INC.

-Y3-