


8/23/99

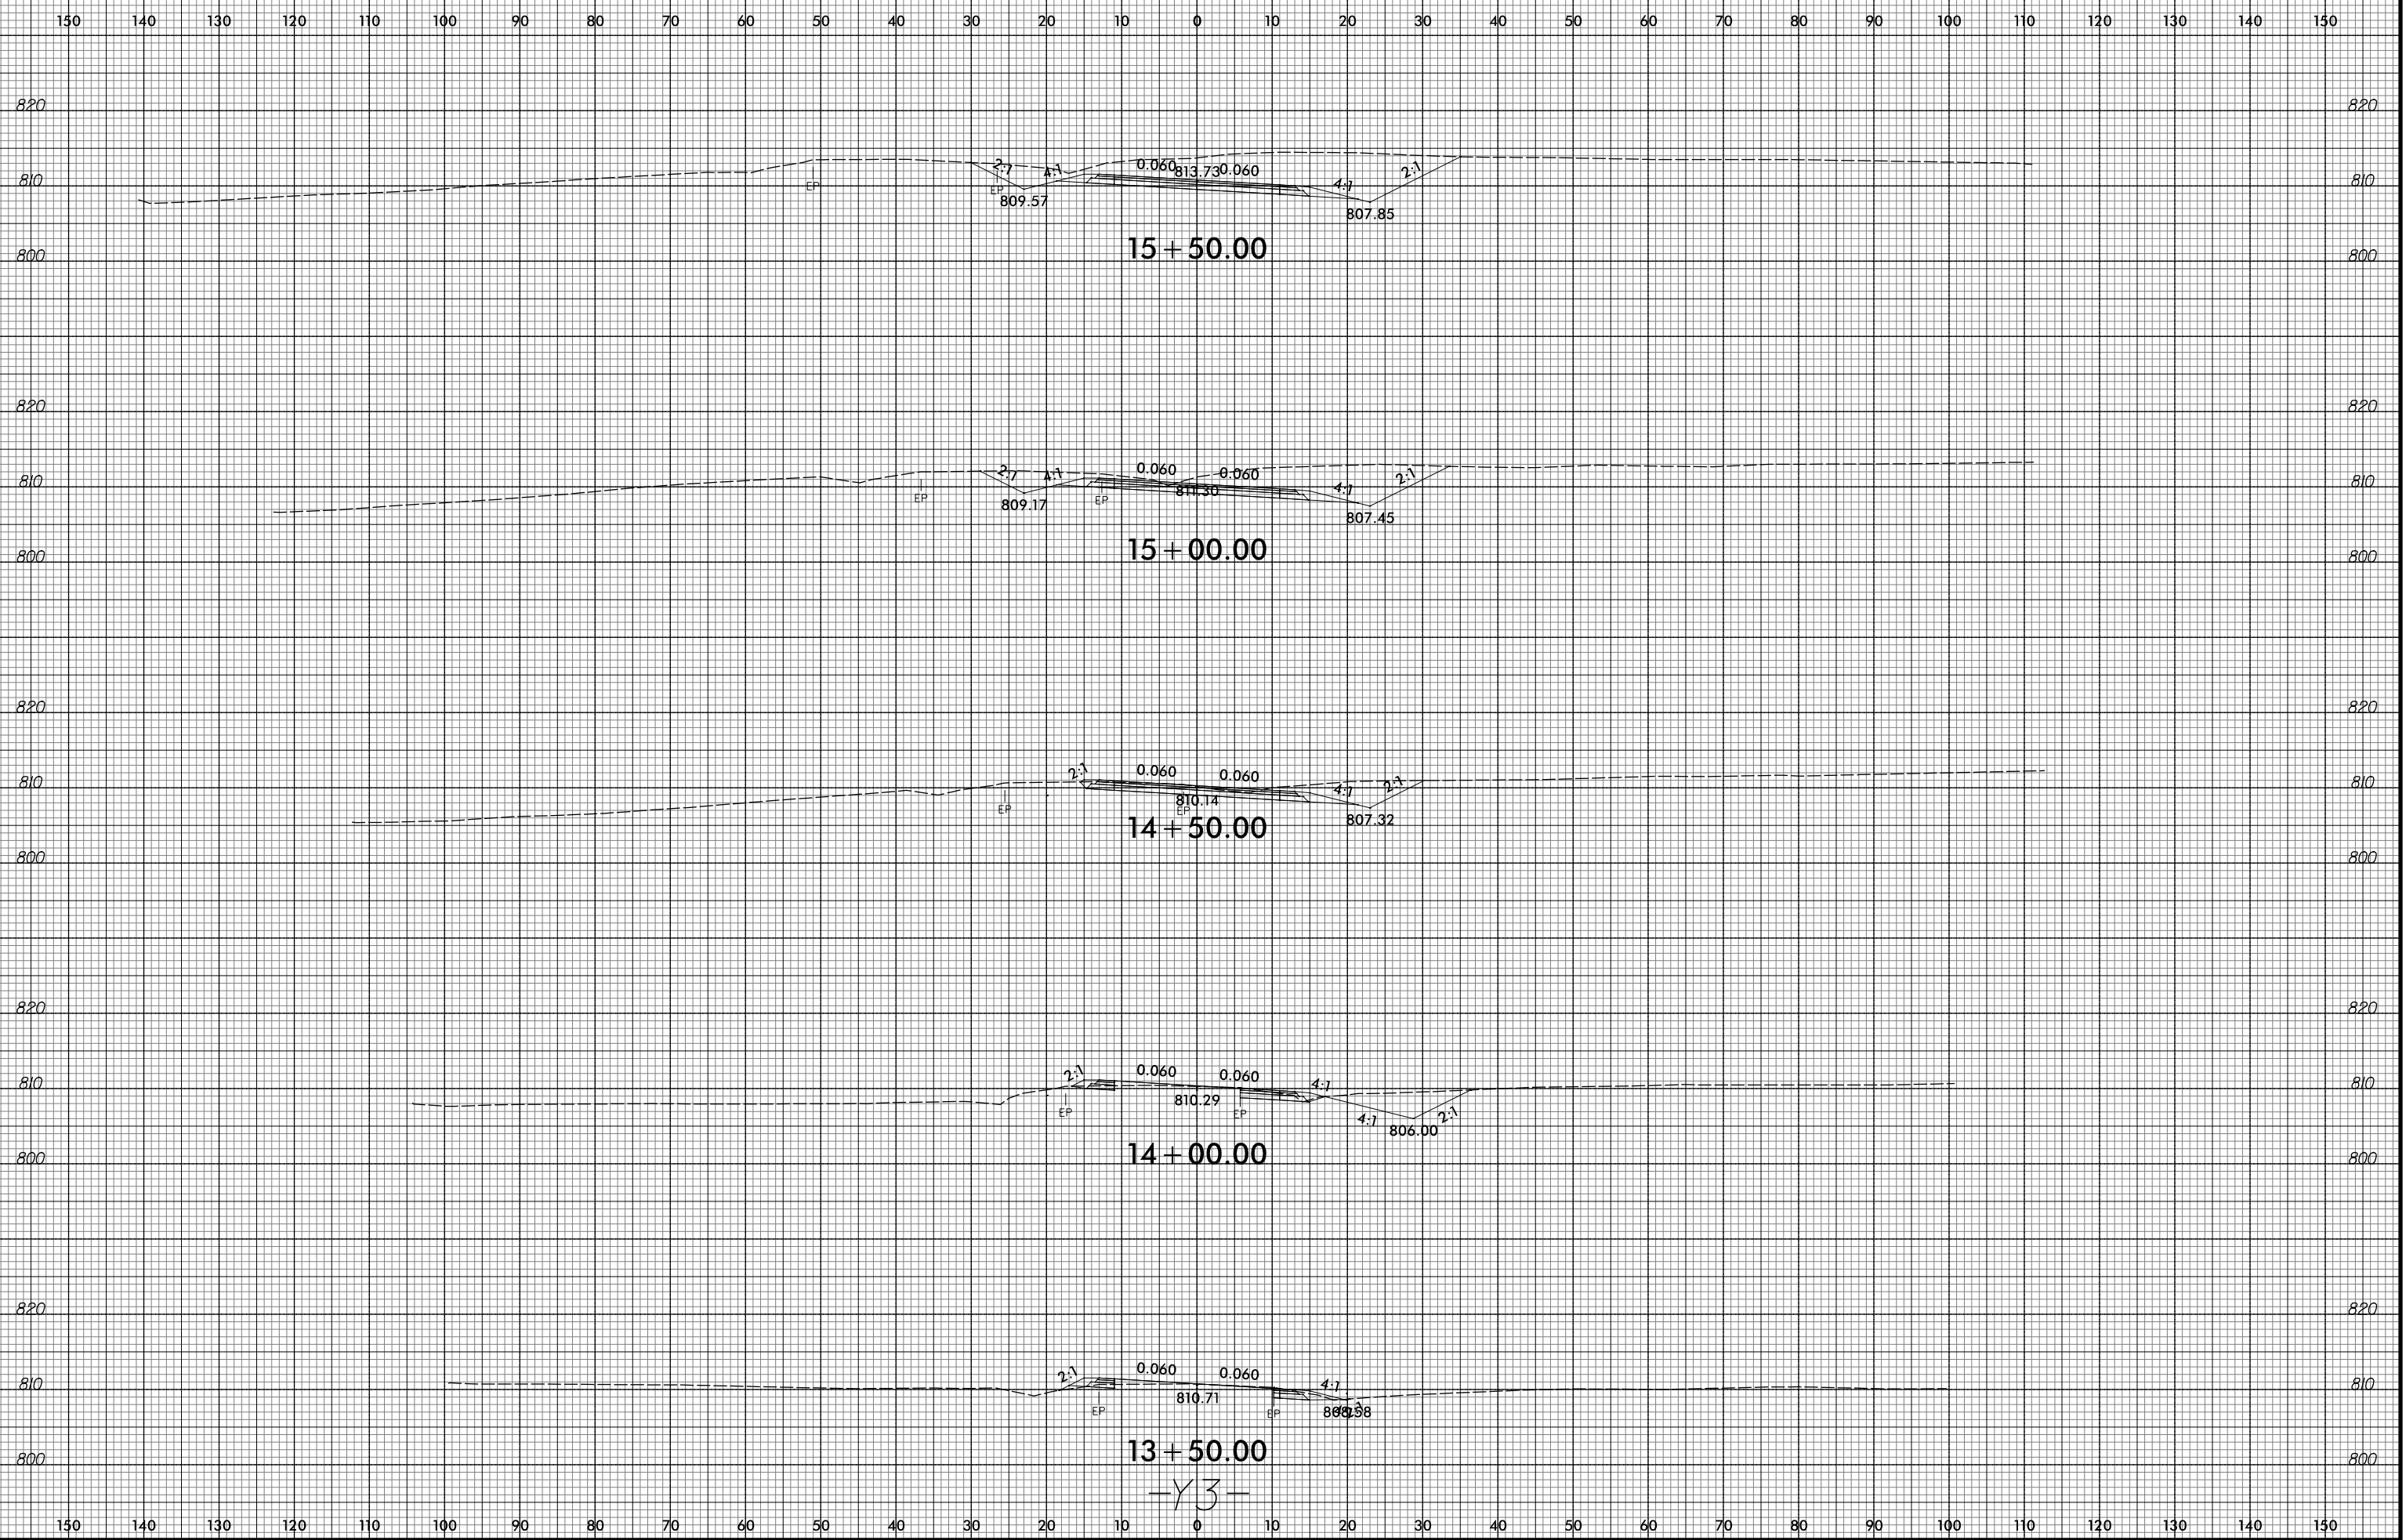

-Y3-

7/2/2015  
B:\Projects\W5516\XSCA\W5516-rdy-3p1-u3.cm.dgn  
ICA ENGINEERING, INC.