

**PARTIAL PLAN OF SPANS "A", "B" AND "C"**  
 FOR REINFORCING STEEL IN END BENT AND INTERIOR BENT DIAPHRAGMS, SEE "TYPICAL SECTION" SHEETS.  
 FOR LONGITUDINAL BARS IN TOP OF SLAB, SEE SHT. 3 OF 4.

PROJECT NO. W-5516  
ROWAN COUNTY  
 STATION: 61+79.40 -L-  
 SHEET 1 OF 4


STATE OF NORTH CAROLINA  
 DEPARTMENT OF TRANSPORTATION  
 RALEIGH  
 SUPERSTRUCTURE  
 PARTIAL PLAN  
 OF SPANS "A", "B"  
 AND "C"

| REVISIONS |     |       |     |     |       |
|-----------|-----|-------|-----|-----|-------|
| NO.       | BY: | DATE: | NO. | BY: | DATE: |
| 1         |     |       | 3   |     |       |
| 2         |     |       | 4   |     |       |

SHEET NO.  
S-8  
TOTAL SHEETS  
41

5/28/2015 10:28:38 AM S:\Plans\5516\5516\_s.dwg  
 User: mtcarter  
 PLOT: 1/8"=1'-0"  
 PLOT DEVICE: HPGL  
 PLOT SCALE: 1/8"=1'-0"  
 PLOT SPEED: 1200  
 PLOT SHEETS: 41  
 PLOT START: 10:28:38 AM  
 PLOT END: 10:29:00 AM  
 PLOT STATUS: SUCCESS

DRAWN BY: D. H. CARTER DATE: MAY 2015  
 CHECKED BY: M. T. NEIHEISEL DATE: MAY 2015  
 DESIGN ENGINEER OF RECORD: T. E. TALLMAN DATE: MAY 2015

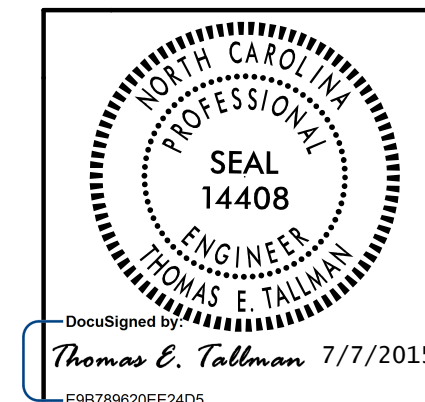

5121 Kingdom Way, Suite 100 Raleigh, NC 27607  
 NC License No. F00298

DocuSigned by:  
 Thomas E. Tallman 7/7/2015