


PLAN OF TOP OF SLAB "B" BAR LAYOUT

PROJECT NO. W-5516  
 ROWAN COUNTY  
 STATION: 61+79.40 -L-  
 SHEET 4 OF 4

STATE OF NORTH CAROLINA  
 DEPARTMENT OF TRANSPORTATION  
 RALEIGH  
 SUPERSTRUCTURE  
 TOP "B" BAR LAYOUT  
 SPANS "C", "D"  
 AND "E"

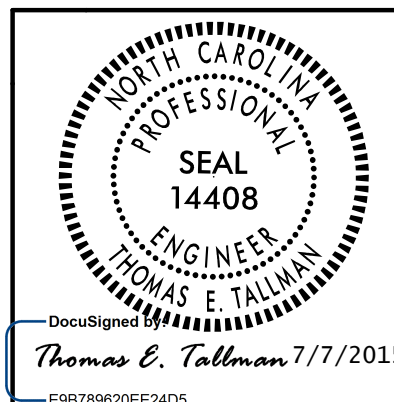

REVISIONS						SHEET NO.	
NO.	BY:	DATE:	NO.	BY:	DATE:	S-11	
1			3			TOTAL SHEETS 41	
2			4				

5/28/2015 10:58 AM C:\Users\pep\Documents\Projects\5516\5516.scd\ps\_cds\_04.dgn  
 TCA Engineering, Inc.

DRAWN BY: D. H. CARTER DATE: MAY 2015  
 CHECKED BY: M. T. NEIHEISEL DATE: MAY 2015  
 DESIGN ENGINEER OF RECORD: T. E. TALLMAN DATE: MAY 2015

5121 Kingdom Way, Suite 100 Raleigh, NC 27607  
 NC License No. P-09298