

EXP. (P1, E1)      FIXED (P2, E2)      FIXED (P2, E2)      FIXED (P2, E2)      FIXED (P2, E2)      FIXED (P2, E2)      FIXED (P2, E2)      EXP. (P1, E1)


FRAMING PLAN

PROJECT NO. W-5516  
ROWAN COUNTY  
 STATION: 61+79.40 -L-

STATE OF NORTH CAROLINA  
 DEPARTMENT OF TRANSPORTATION  
 RALEIGH

SUPERSTRUCTURE  
 FRAMING PLAN

REVISIONS						SHEET NO.
NO.	BY:	DATE:	NO.	BY:	DATE:	S-12
1			3			TOTAL SHEETS 41
2			4			

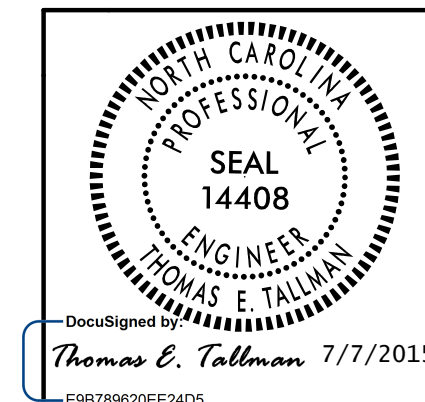

DRAWN BY: D. H. CARTER DATE: MAY 2015  
 CHECKED BY: M. T. NEIHEISEL DATE: MAY 2015  
 DESIGN ENGINEER OF RECORD: T. E. TALLMAN DATE: MAY 2015

5/29/2015 10:53 AM C:\Users\pep\Documents\Projects\5516\5516.dwg fp\_01.dwg  
 T. E. Tallman, Inc.