



NOTE:
ALL #4 C1 BARS ARE 3 BAR RUNS.

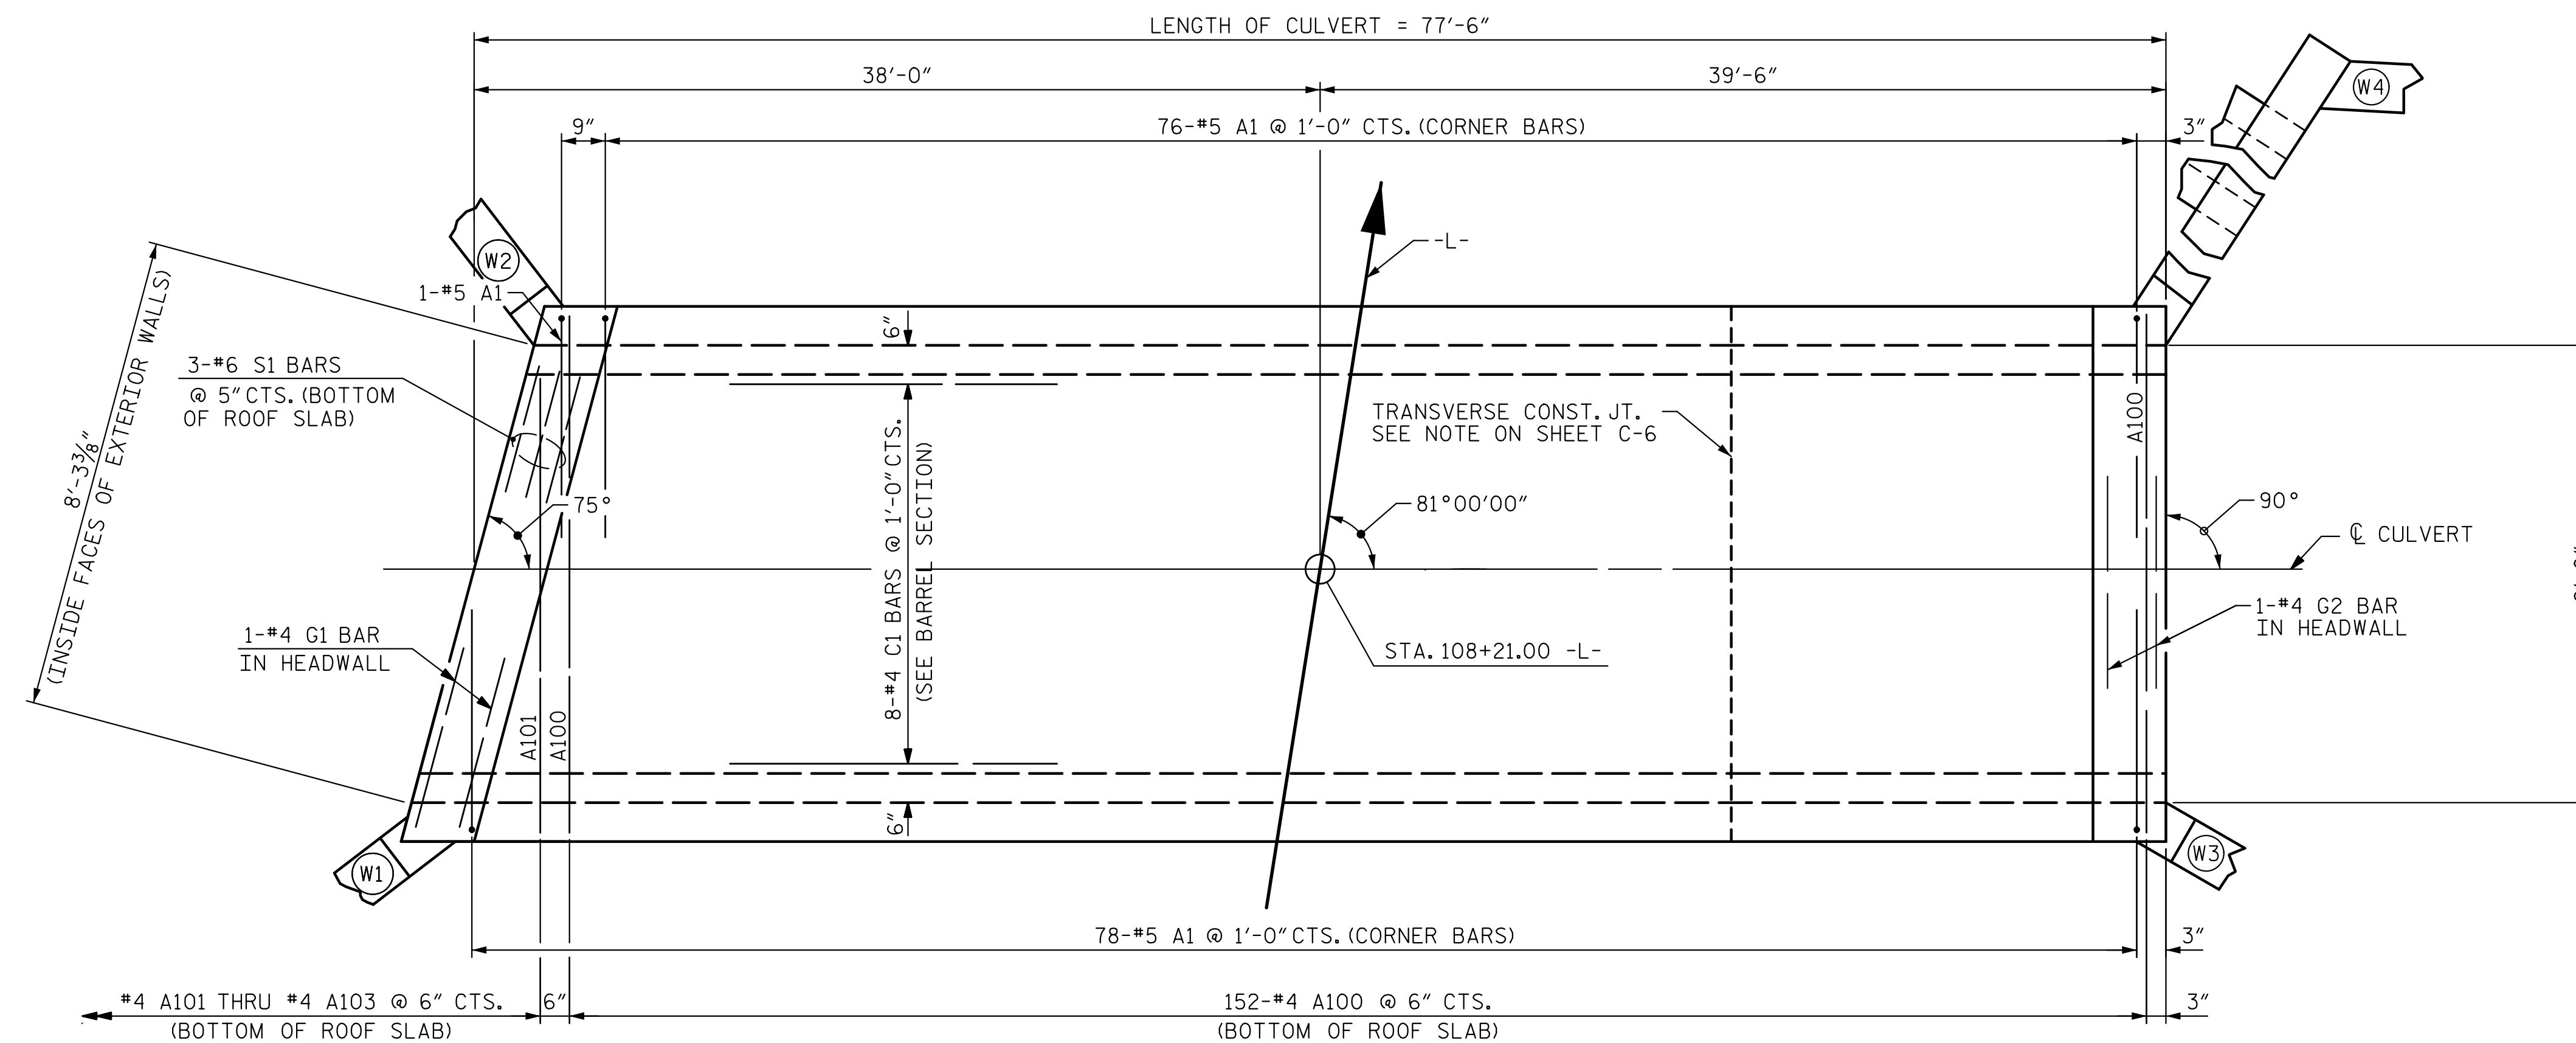


PLAN ROOF SLAB

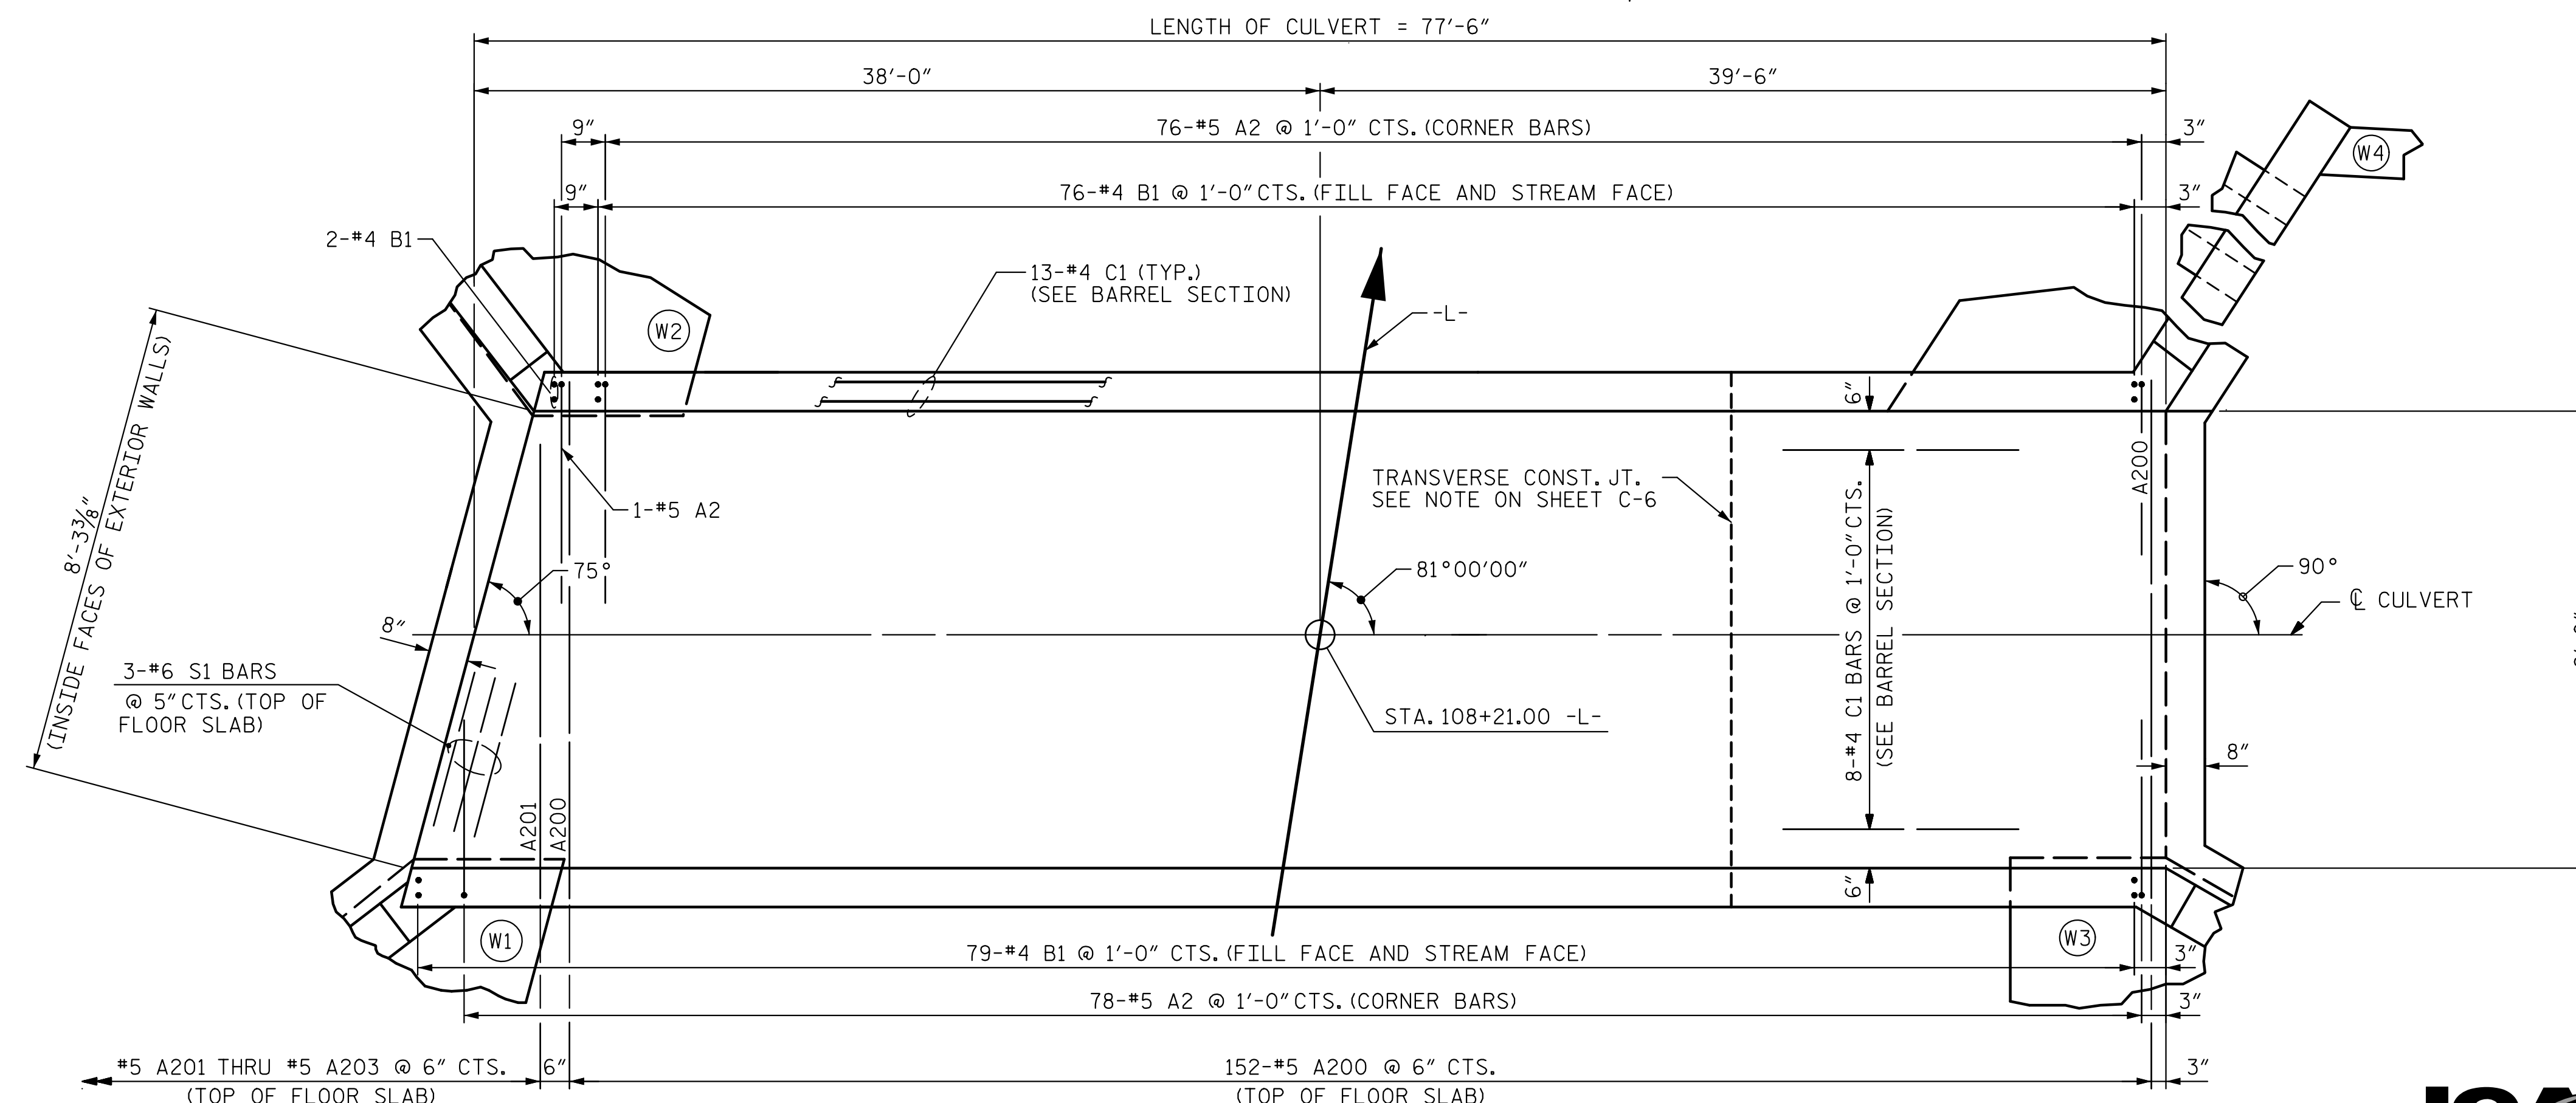

PLAN - FLOOR SLAB

PROJECT NO. W-5516
ROWAN COUNTY
 STATION: 108+21.00 -L-
 SHEET 3 OF 8

STATE OF NORTH CAROLINA
 DEPARTMENT OF TRANSPORTATION
 RALEIGH
 SINGLE BARREL
 8 FT. X 7 FT.
 CONCRETE BOX CULVERT

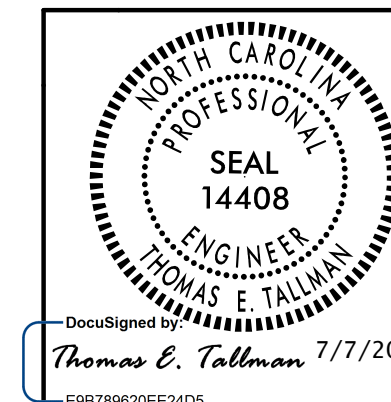

REVISIONS						SHEET NO.
NO.	BY:	DATE:	NO.	BY:	DATE:	C-8
1			3			TOTAL SHEETS 13
2			4			

REVISED 8-25-92 BY E.L.R. CHECKED BY G.R.P.
 REVISED 8-25-92 BY A.R.B. CHECKED BY C.R.K.
 REDRAWN 8-22-99
 REVISED 11-19-99 BY M.M. CHECKED BY R.W.W.

ASSEMBLED BY : <u>D. H. CARTER</u> DATE : <u>MAY 2015</u>	SPECIAL
CHECKED BY : <u>T. E. TALLMAN</u> DATE : <u>MAY 2015</u>	
DRAWN BY : <u>S. A. TEDDER</u> DATE : <u>AUG. 1989</u>	STANDARD
CHECKED BY : <u>A.R. BISSETTE</u> DATE : <u>AUG. 1989</u>	