
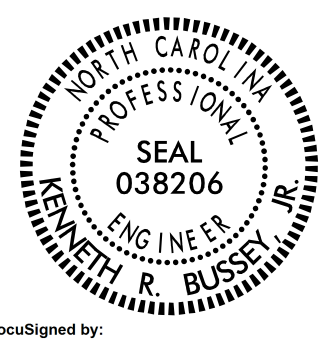
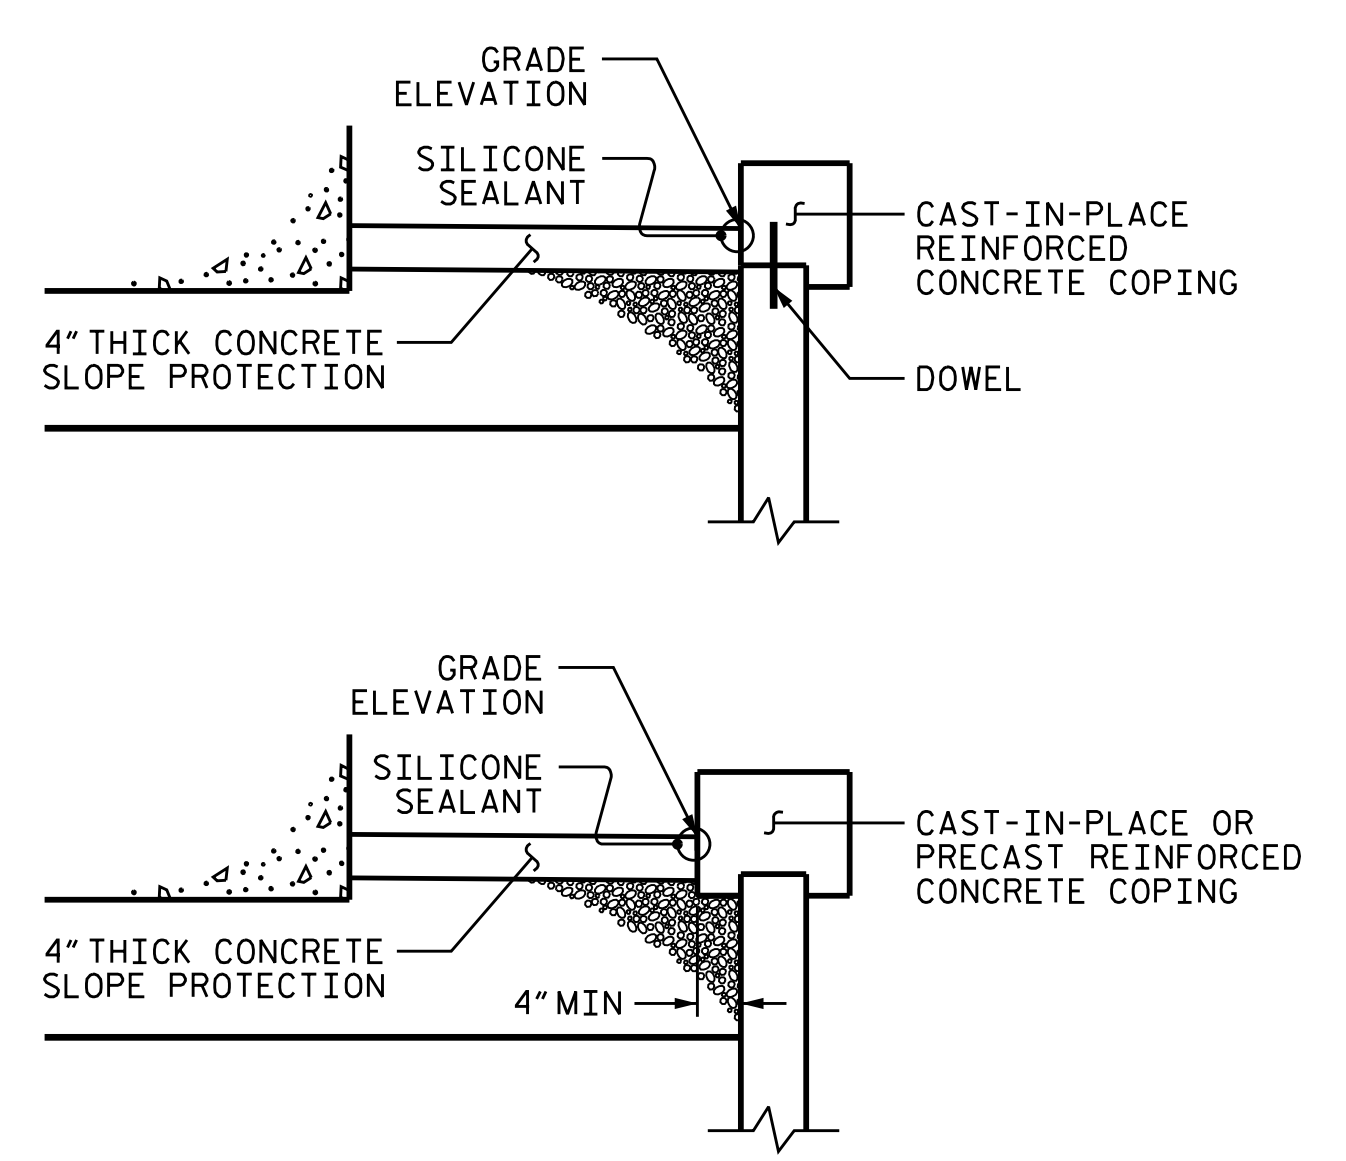


GEOTECHNICAL ENGINEER  Desigined by: Kenneth R. Bussey, Jr. SIGNATURE DATE 7/23/2015	ENGINEER SIGNATURE DATE
---	----------------------------

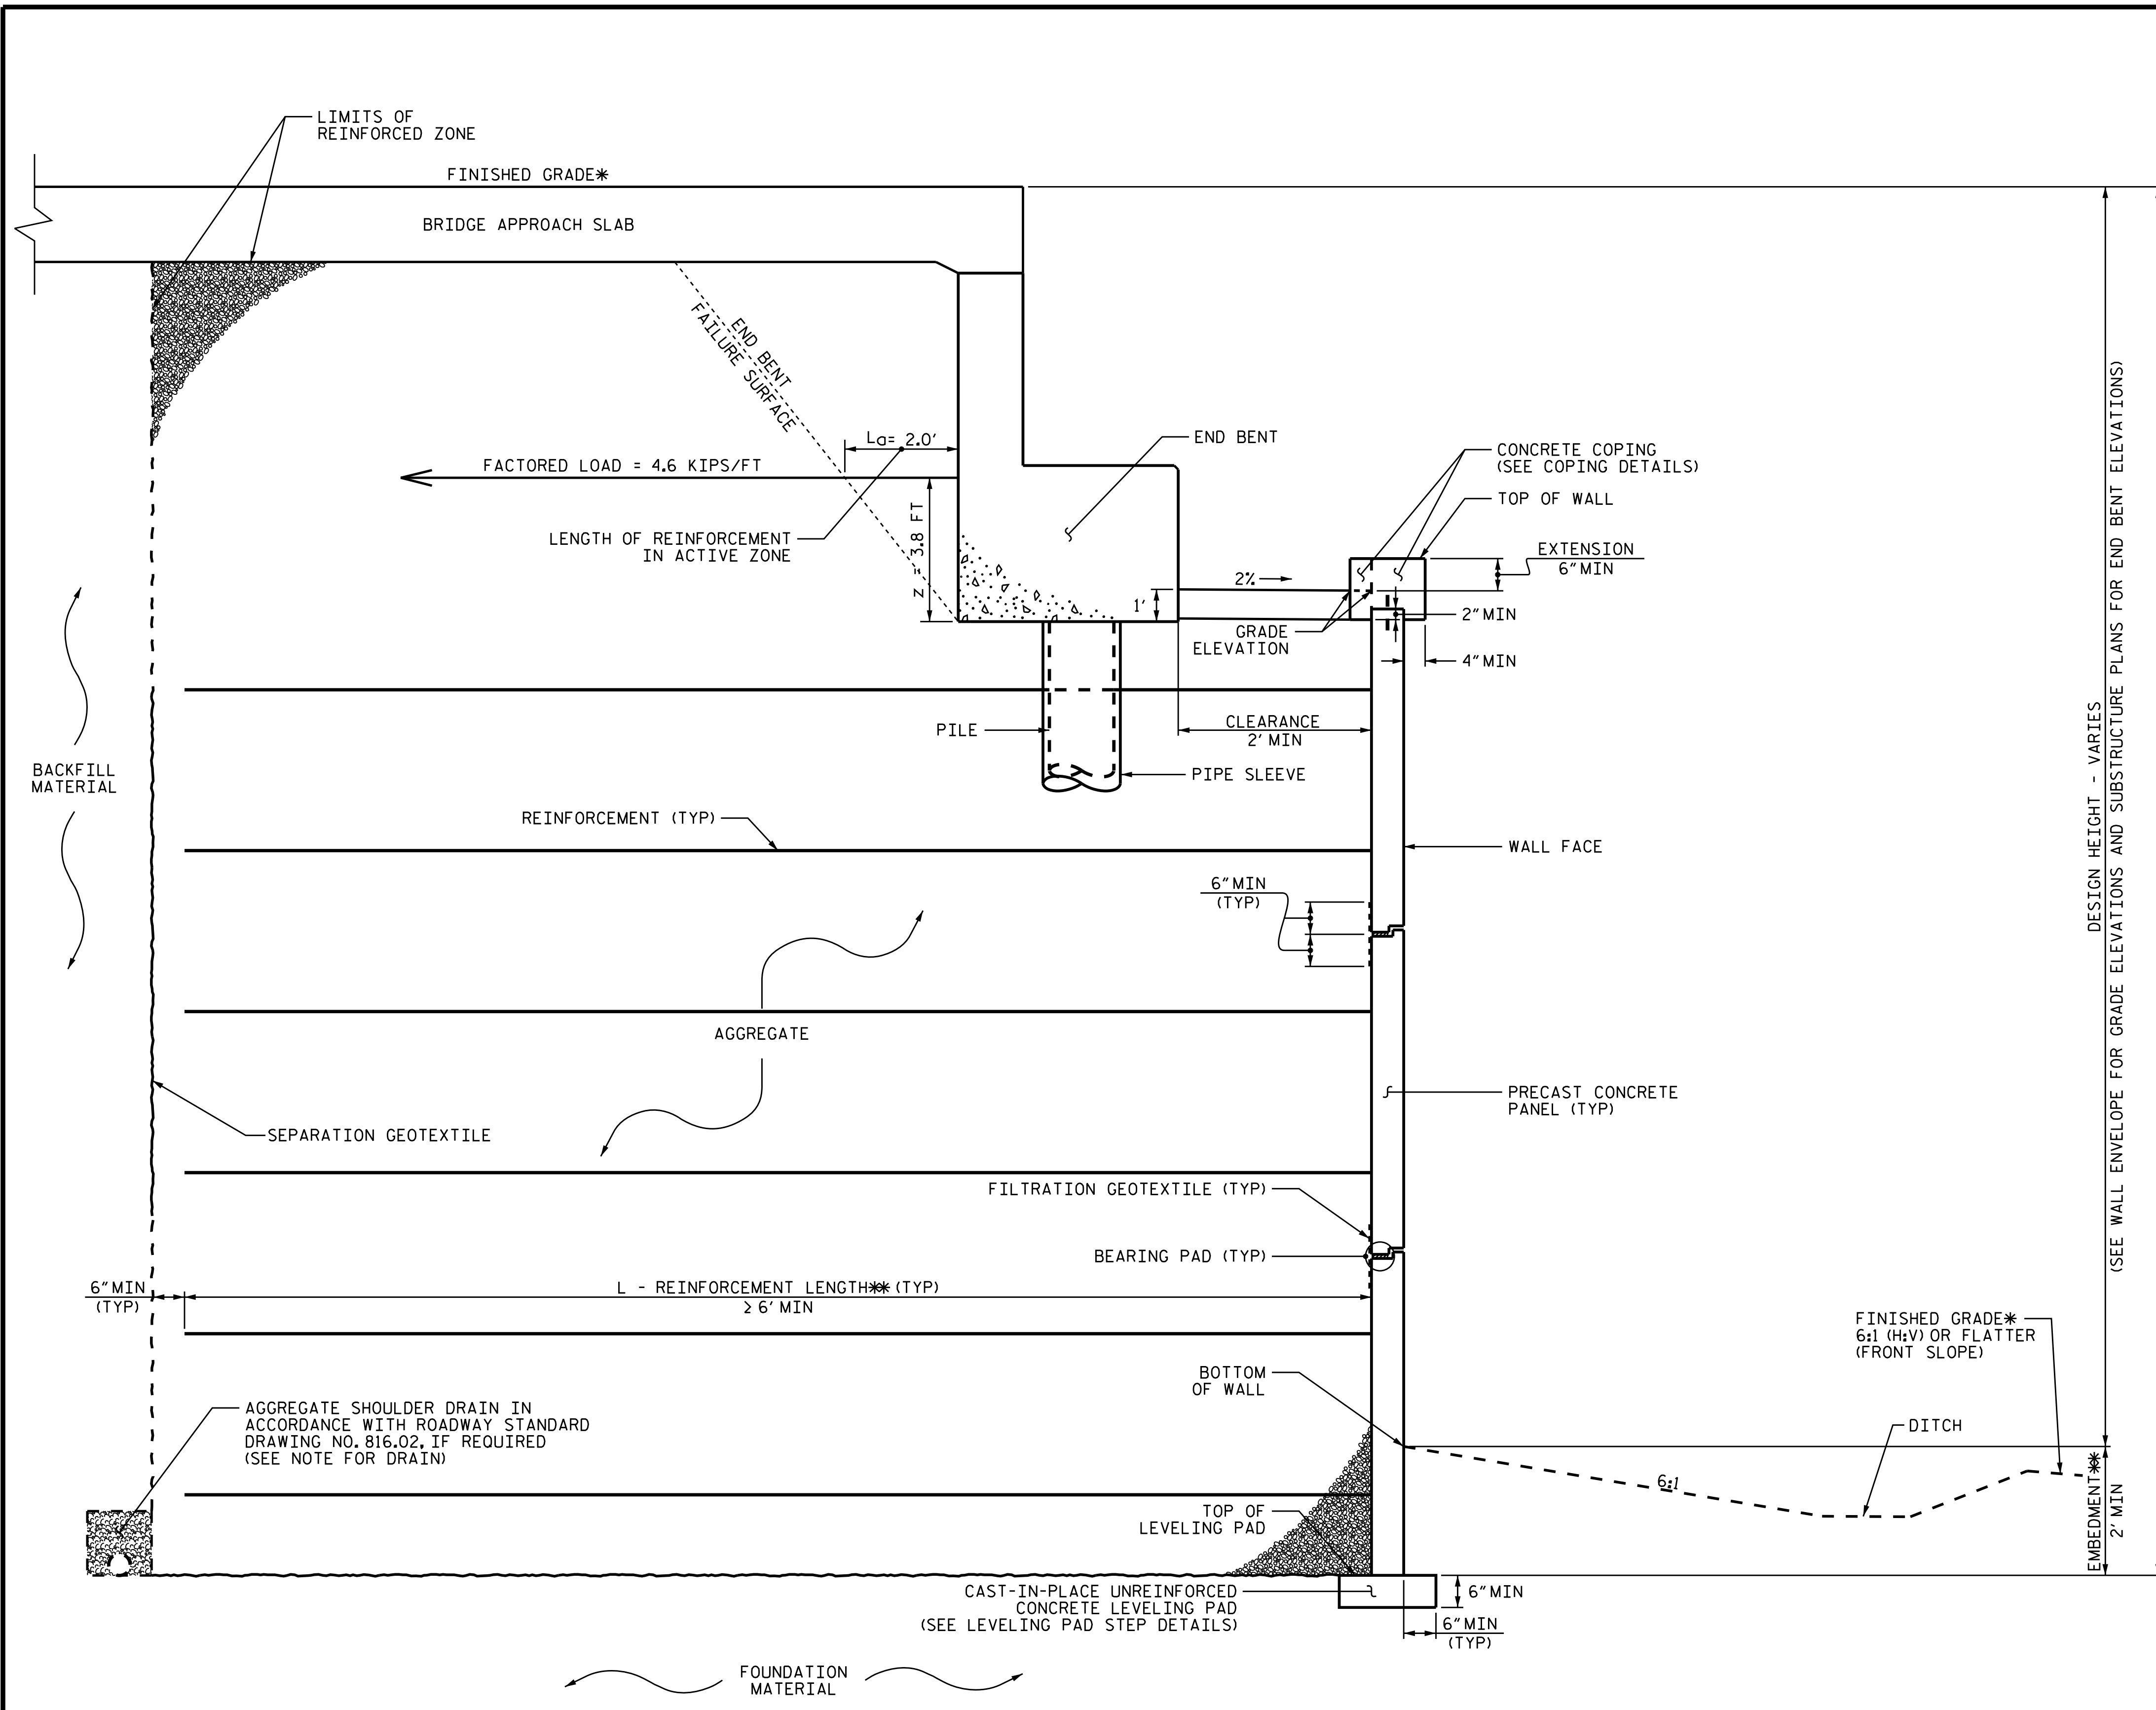

COPING DETAILS
 AT THE CONTRACTOR'S OPTION, CONNECT COPING TO PANELS WITH DOWELS OR EXTEND COPING DOWN BACK OF PANELS.

MSE ABUTMENT WALL WITH PRECAST PANELS - TYPICAL SECTION B-B

* SEE ROADWAY PLAN FOR FINISHED GRADE DETAILS.
 ** SEE MSE RETAINING WALLS PROVISION FOR EMBEDMENT AND REINFORCEMENT LENGTH REQUIREMENTS.

PREPARED BY: T. RIDEOUT	DATE: 4-8-15
REVIEWED BY: K. BUSSEY	DATE: 4-8-15

GEOTECHNICAL ENGINEERING UNIT

EASTERN REGIONAL OFFICE
 WESTERN REGIONAL OFFICE
 CONTRACT OFFICE

STATE OF NORTH CAROLINA
 DEPARTMENT OF TRANSPORTATION
 RALEIGH

REVISIONS						SHEET NO.
NO.	BY	DATE	NO.	BY	DATE	W-2
1			3			TOTAL SHEETS
2			4			4