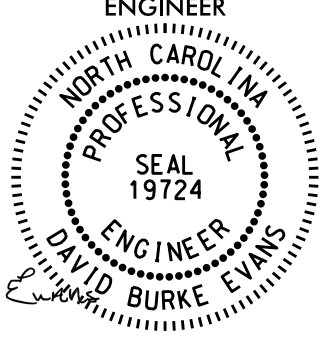
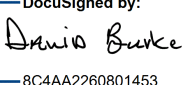

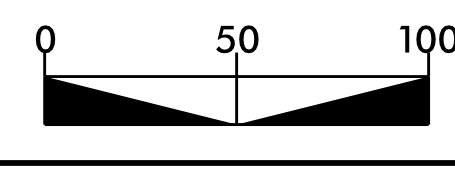
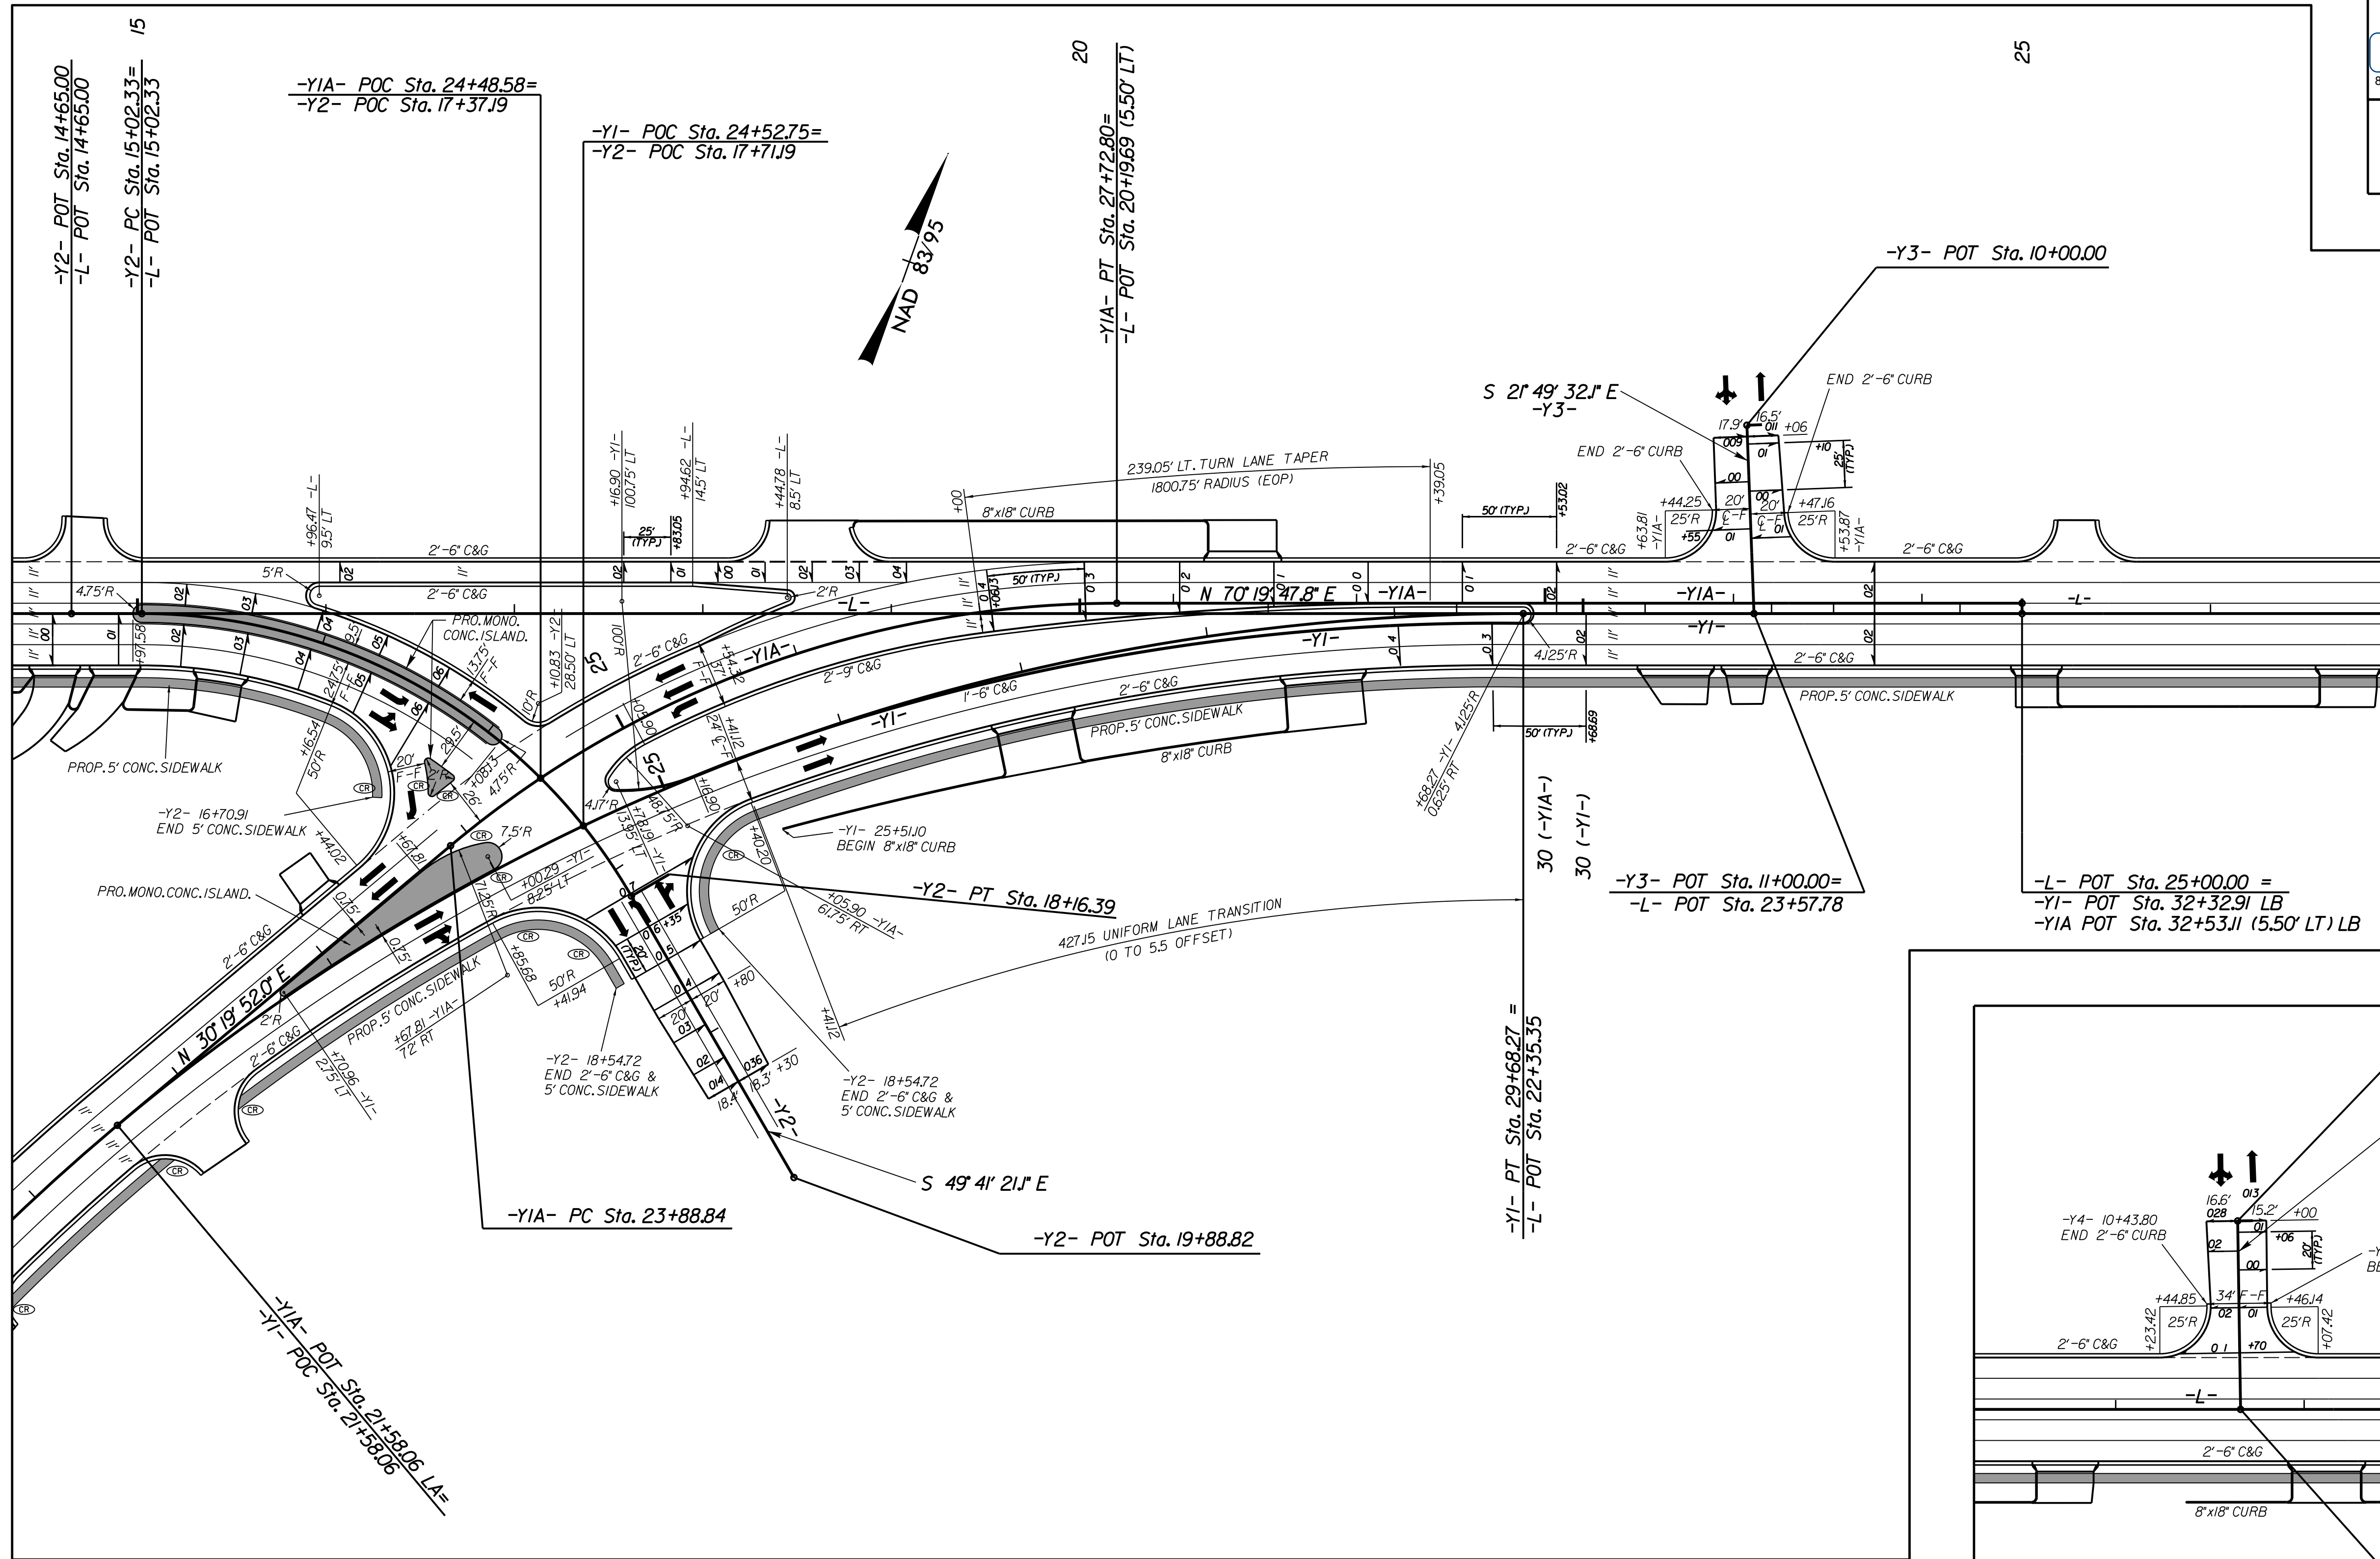


INTERSECTION DETAILS


NOTE:
LOCATIONS OF WHEELCHAIR RAMP SYMBOLS (♻) ARE APPROXIMATE.
REFER TO THE PAVEMENT MARKING PLANS FOR EXACT LOCATIONS.

PROJECT REFERENCE NO. R-2603	SHEET NO. 2B-5
RW SHEET NO.	
ROADWAY DESIGN ENGINEER	
	
DocuSigned by:  David Burke Evans 8/10/2015	
 M A Engineering Consultants, Inc. 598 East Chatham Street Suite 137 Cary, NC 27511 Phone: 919.297.0220 Fax: 919.297.0221	
SCALE 	



NC 268 (-Y1-/-Y1A-) ELKIN RD. /
FLINT HILL RD. (-Y2-) INTERSECTION DETAIL
SEE SHEET 4 FOR PLAN VIEW

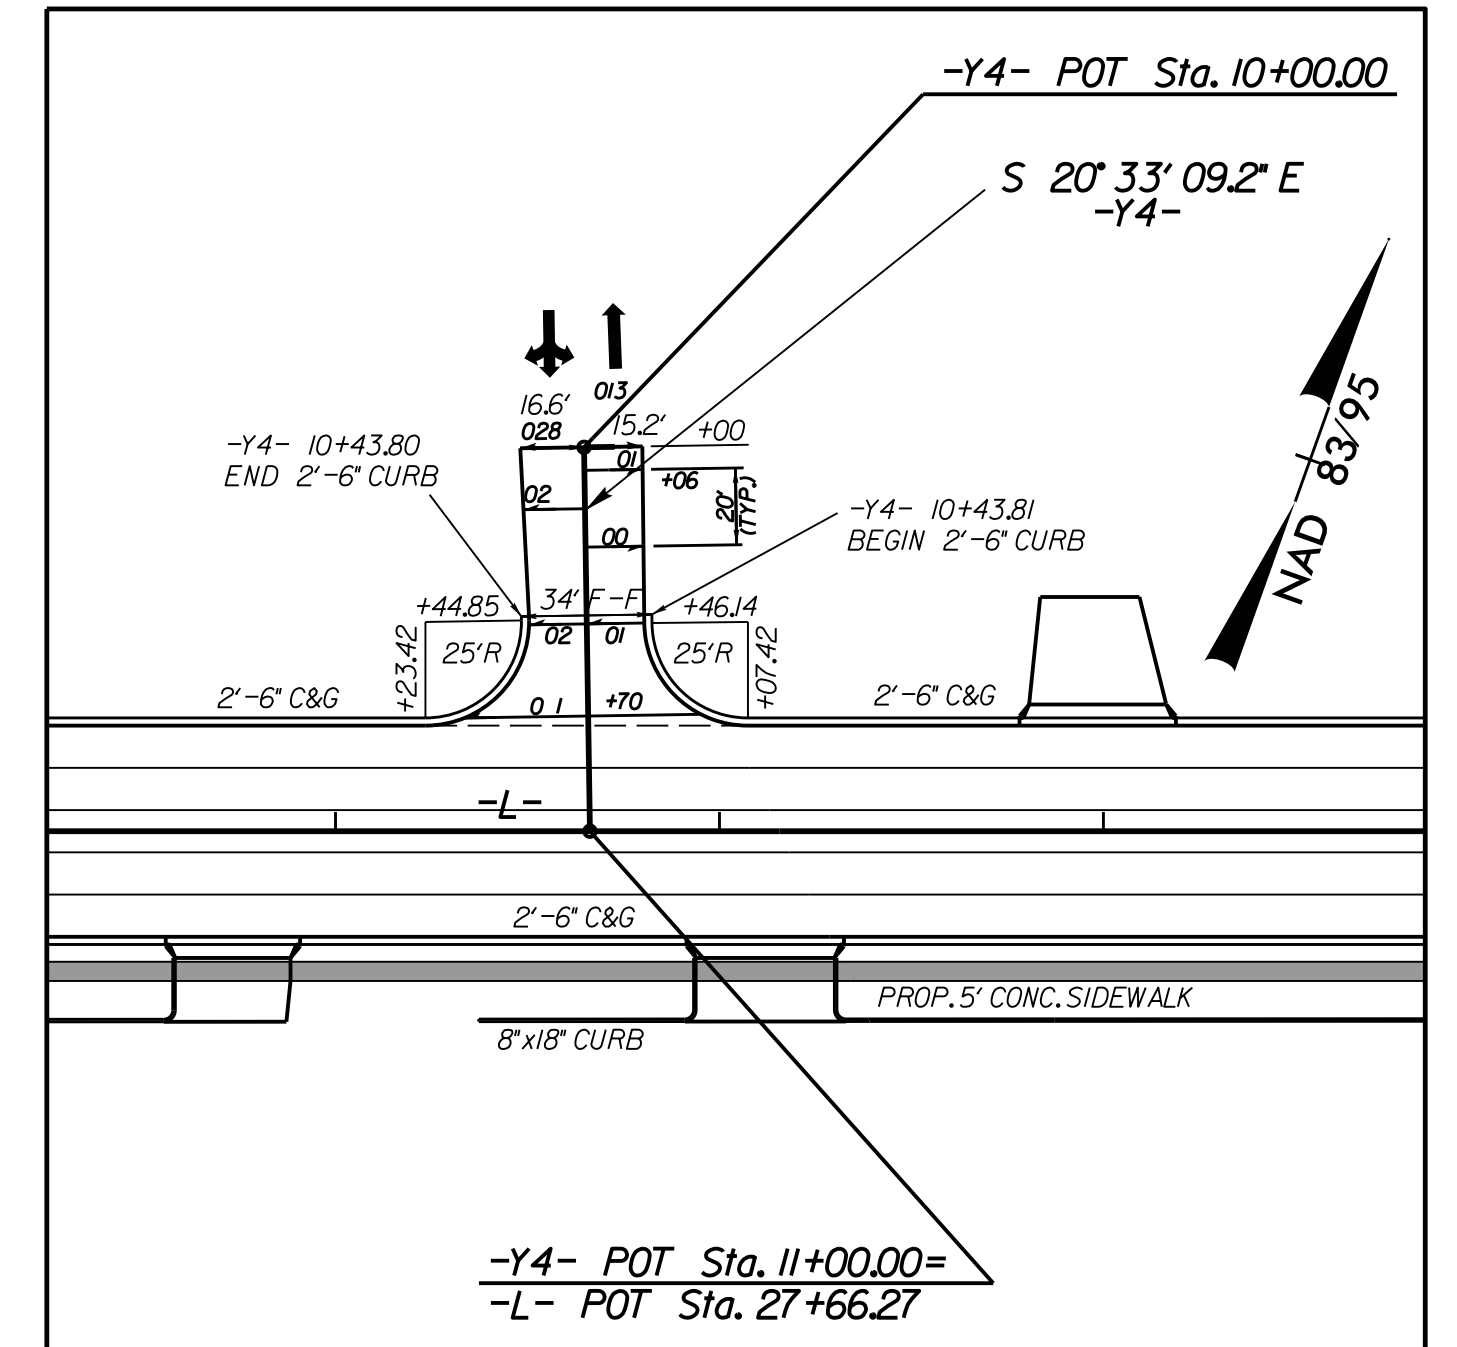NC 268 (-Y1-/-Y1A-) ELKIN RD. /
SCHOOL BUS DR. (-Y3-) INTERSECTION DETAIL
SEE SHEET 5 FOR PLAN VIEW



NC 268 (-L-) ELKIN RD. /
TEMPLE ST. (-Y4-) INTERSECTION DETAIL
SEE SHEET 5 FOR PLAN VIEW