
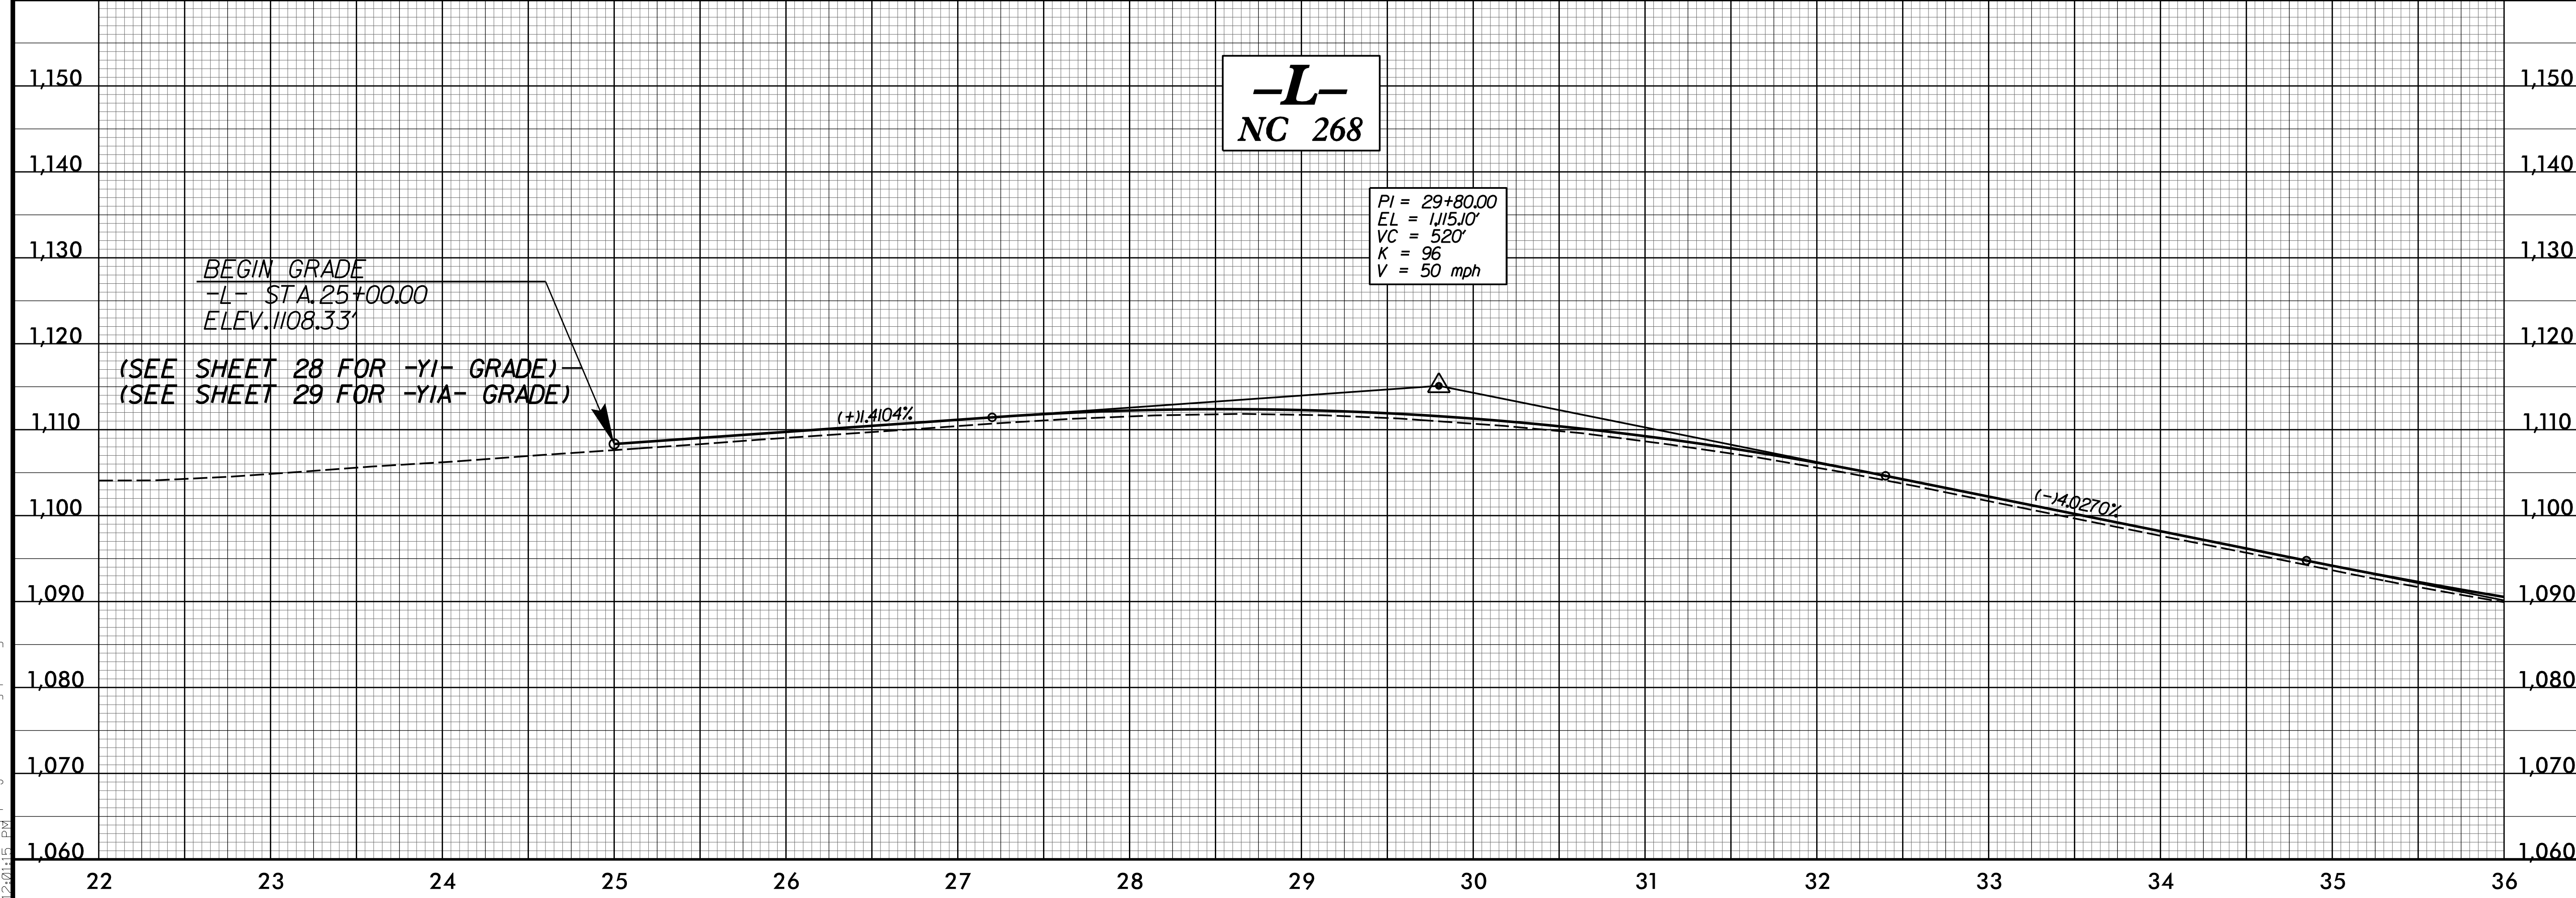


5/28/99

EXISTING GROUND -----
 PROPOSED GRADE -----
 LEFT DITCH GRADE -----
 RIGHT DITCH GRADE -----

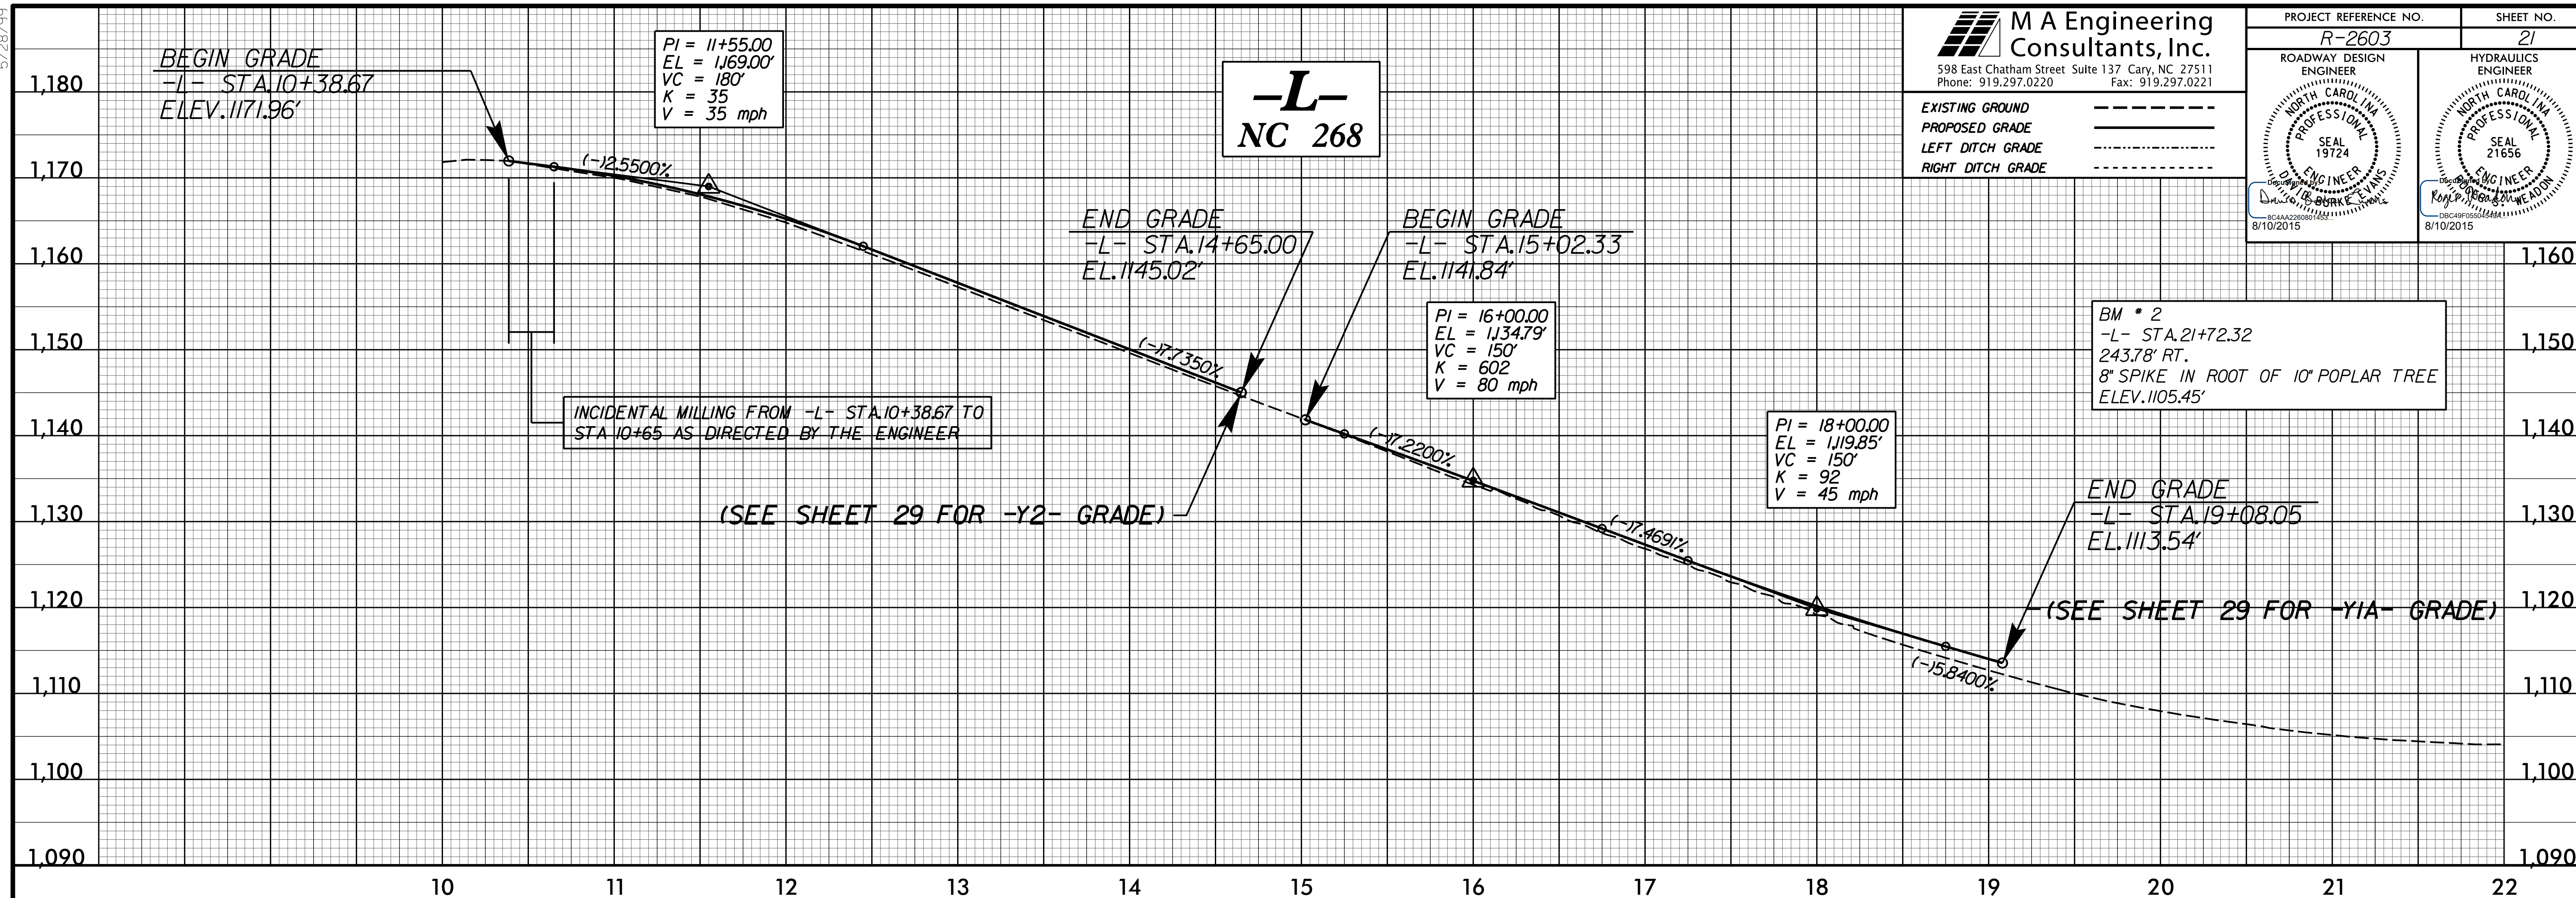

T:\2\2015\15100\proj\15100\2603\proj\15100\2603.Rdy-pf1.dgn