
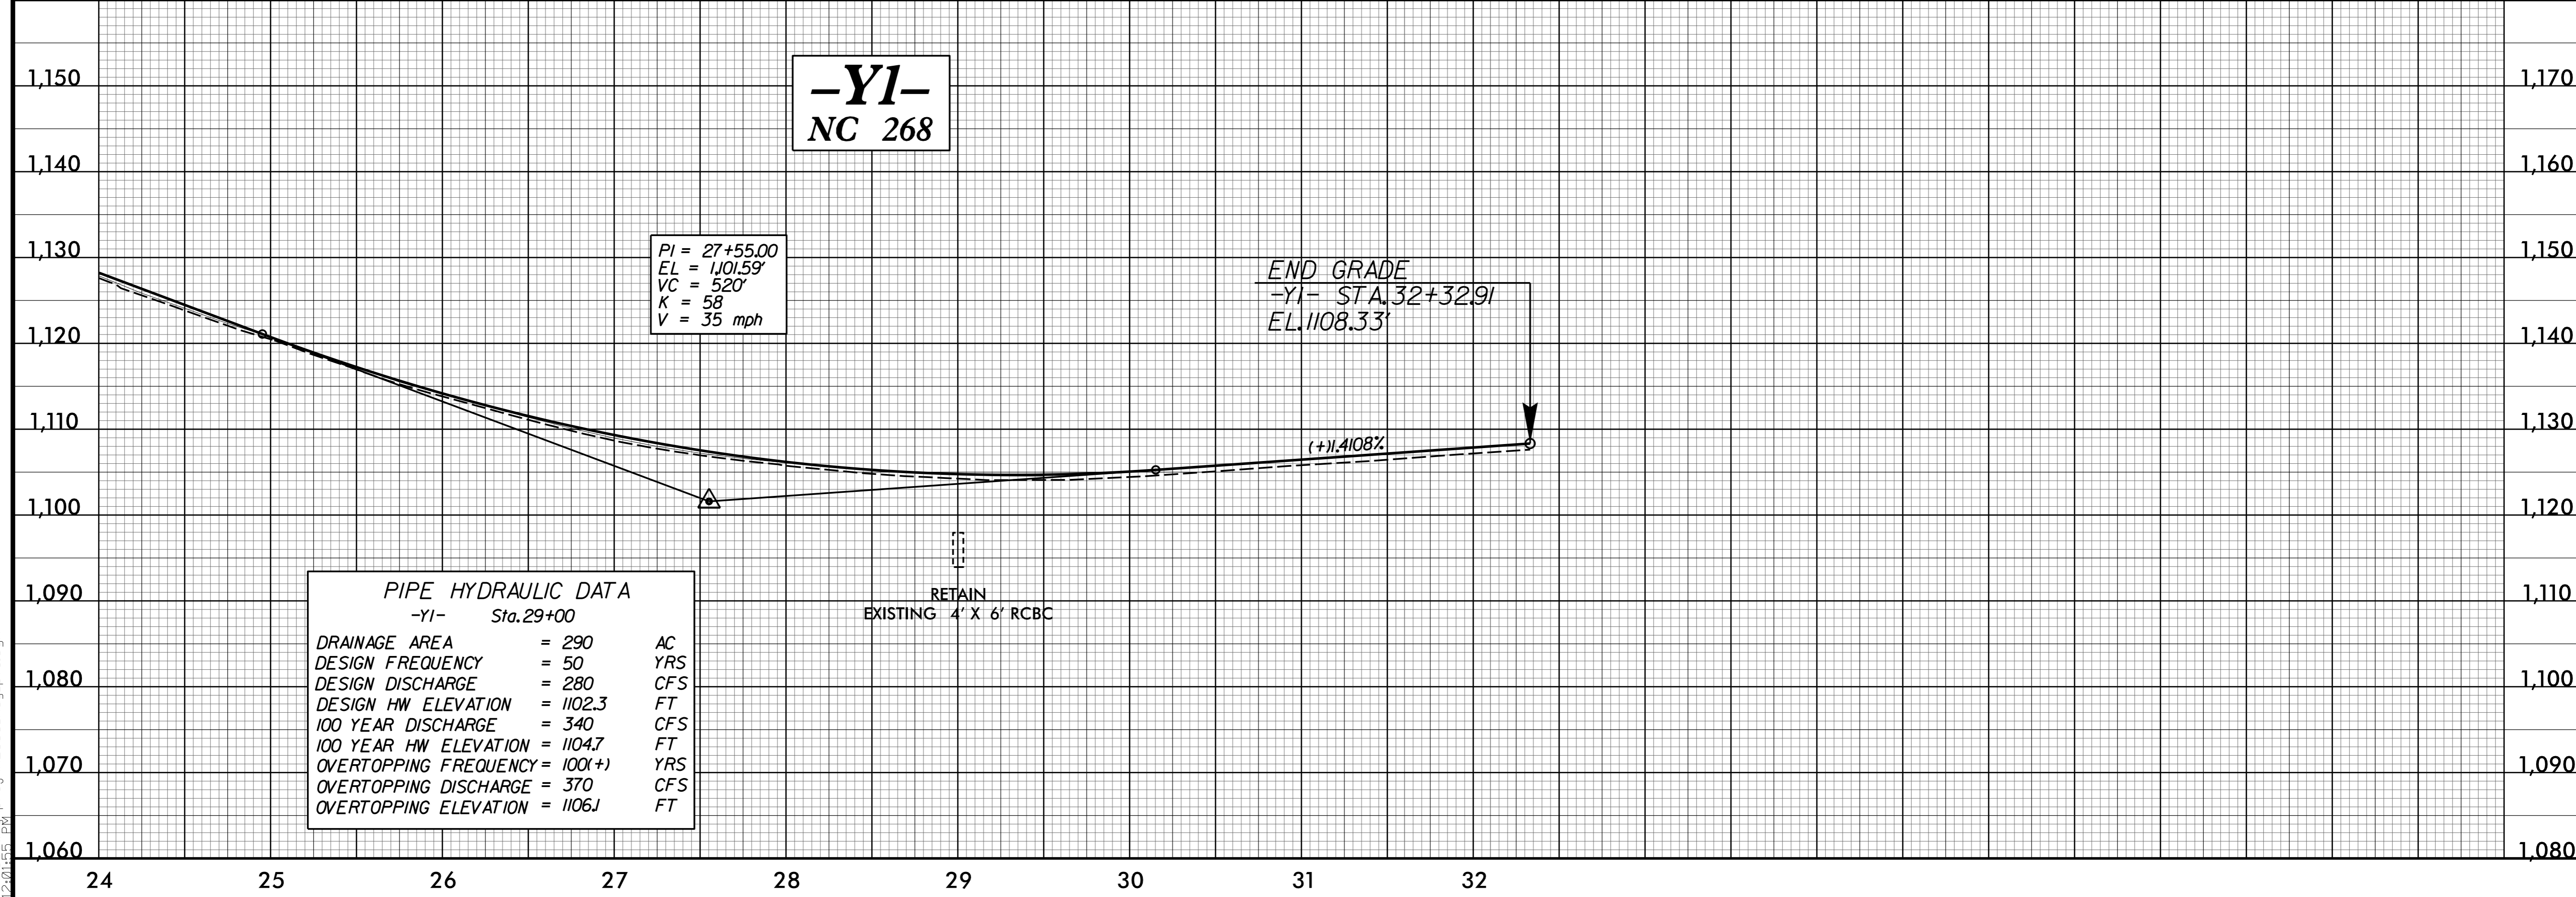


5/28/99

PROJECT REFERENCE NO. R-2603	SHEET NO. 28
ROADWAY DESIGN ENGINEER DR. J. BURKE LEANS SEAL 19724 8/10/2015	HYDRAULICS ENGINEER ROY V. HERMANOWICZ SEAL 21656 8/10/2015

EXISTING GROUND - - - - -
 PROPOSED GRADE - - - - -
 LEFT DITCH GRADE - - - - -
 RIGHT DITCH GRADE - - - - -

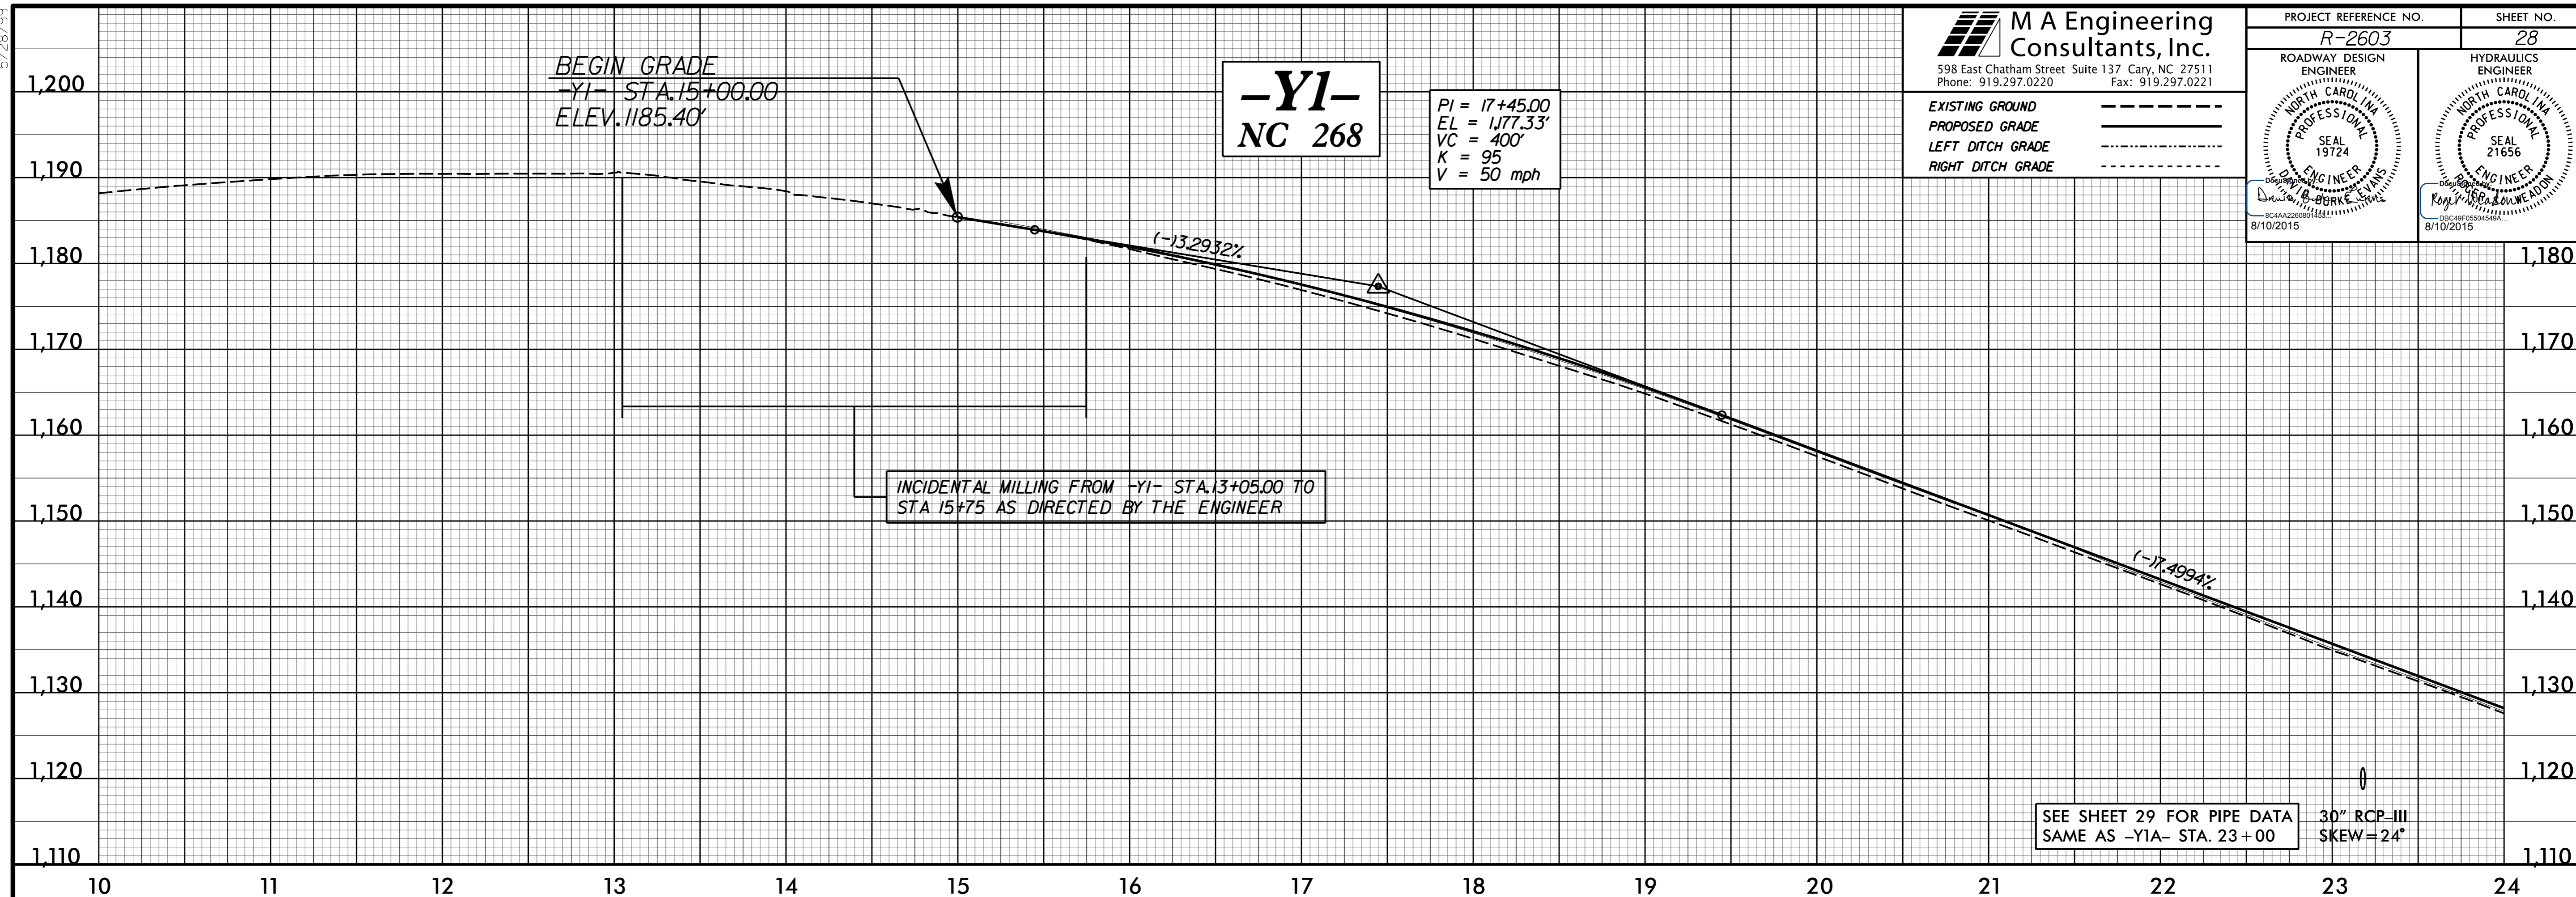

7/2/2015
 1:53:28 PM
 I:\Projects\2603\pro\1\2603.Rdy-pf1.dgn