
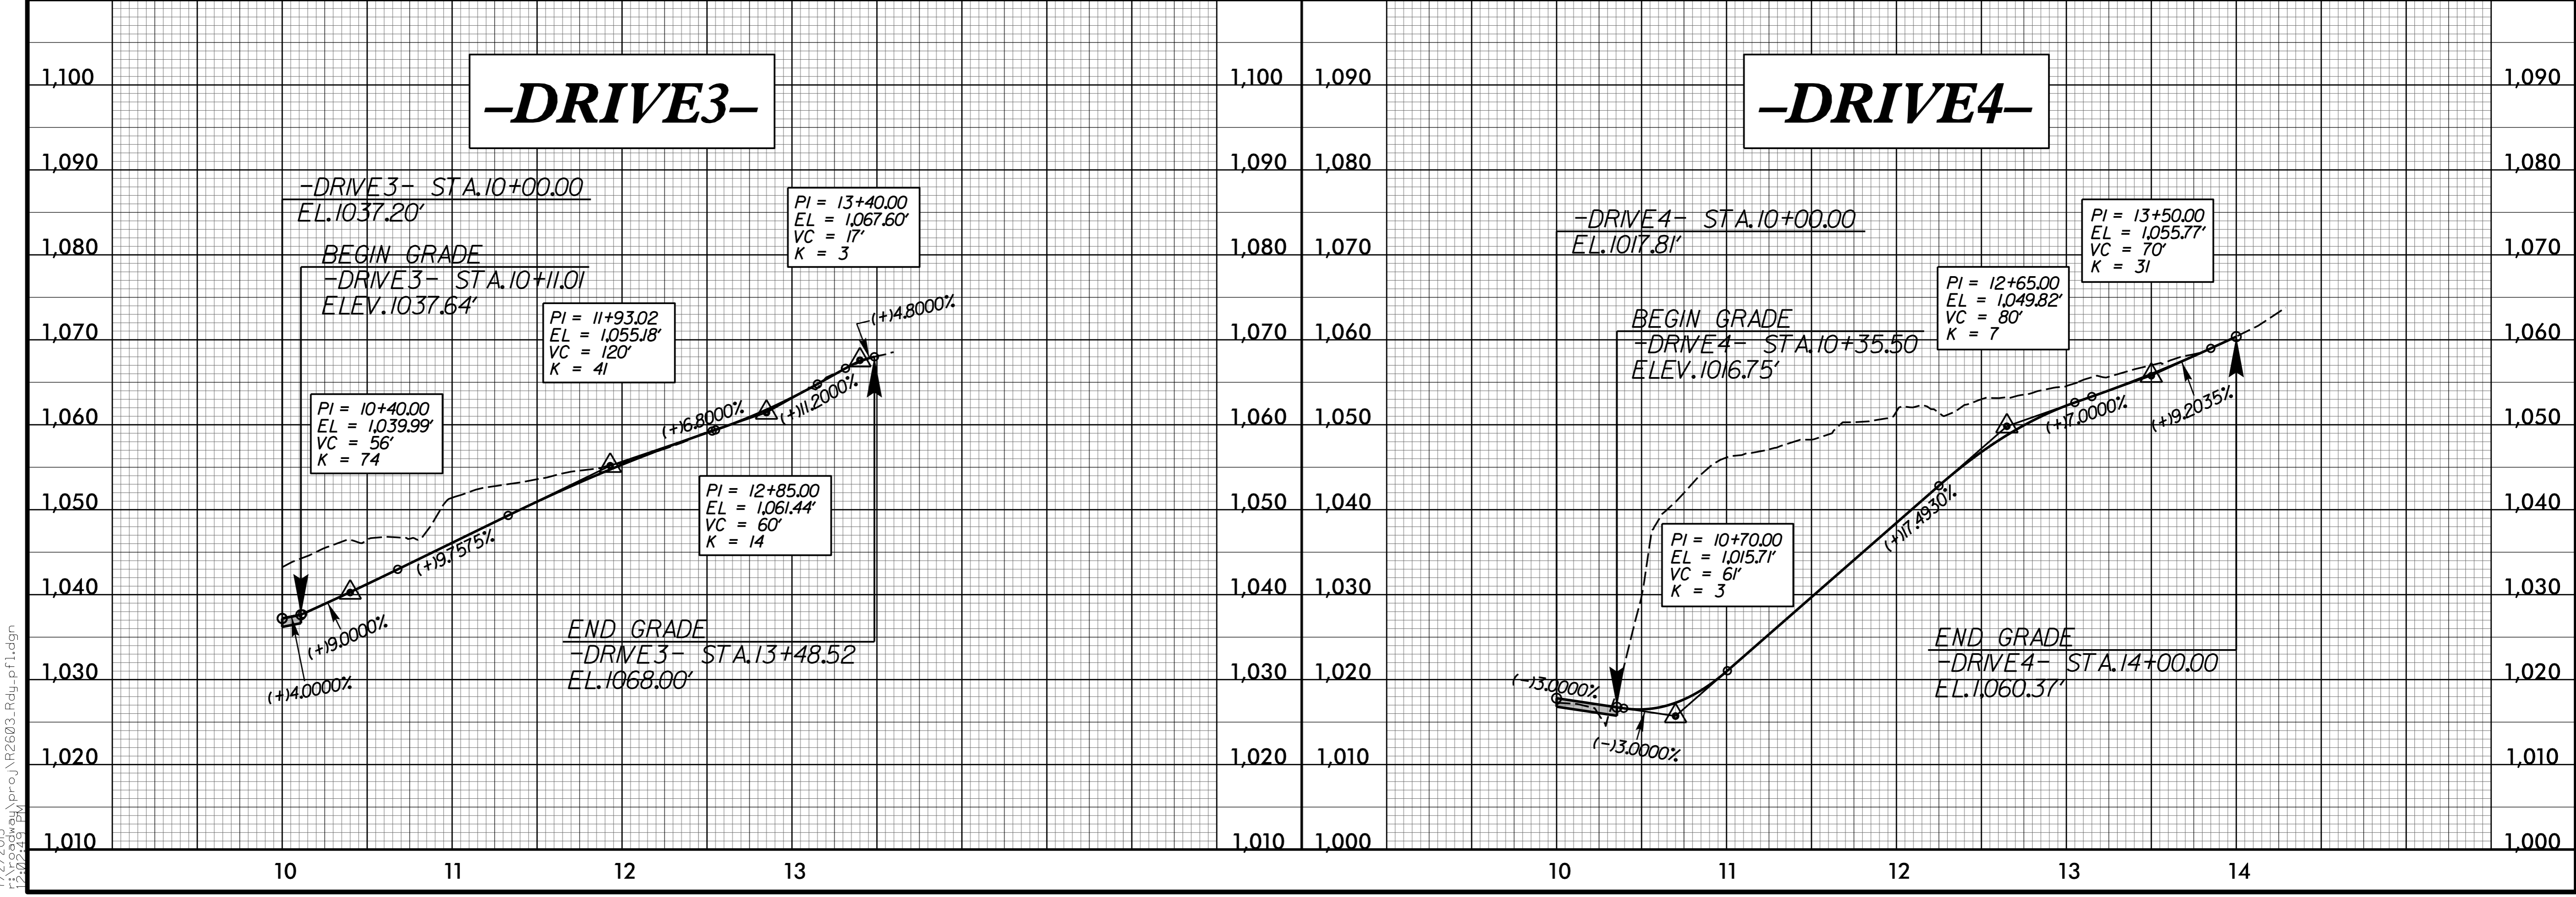


5/28/99

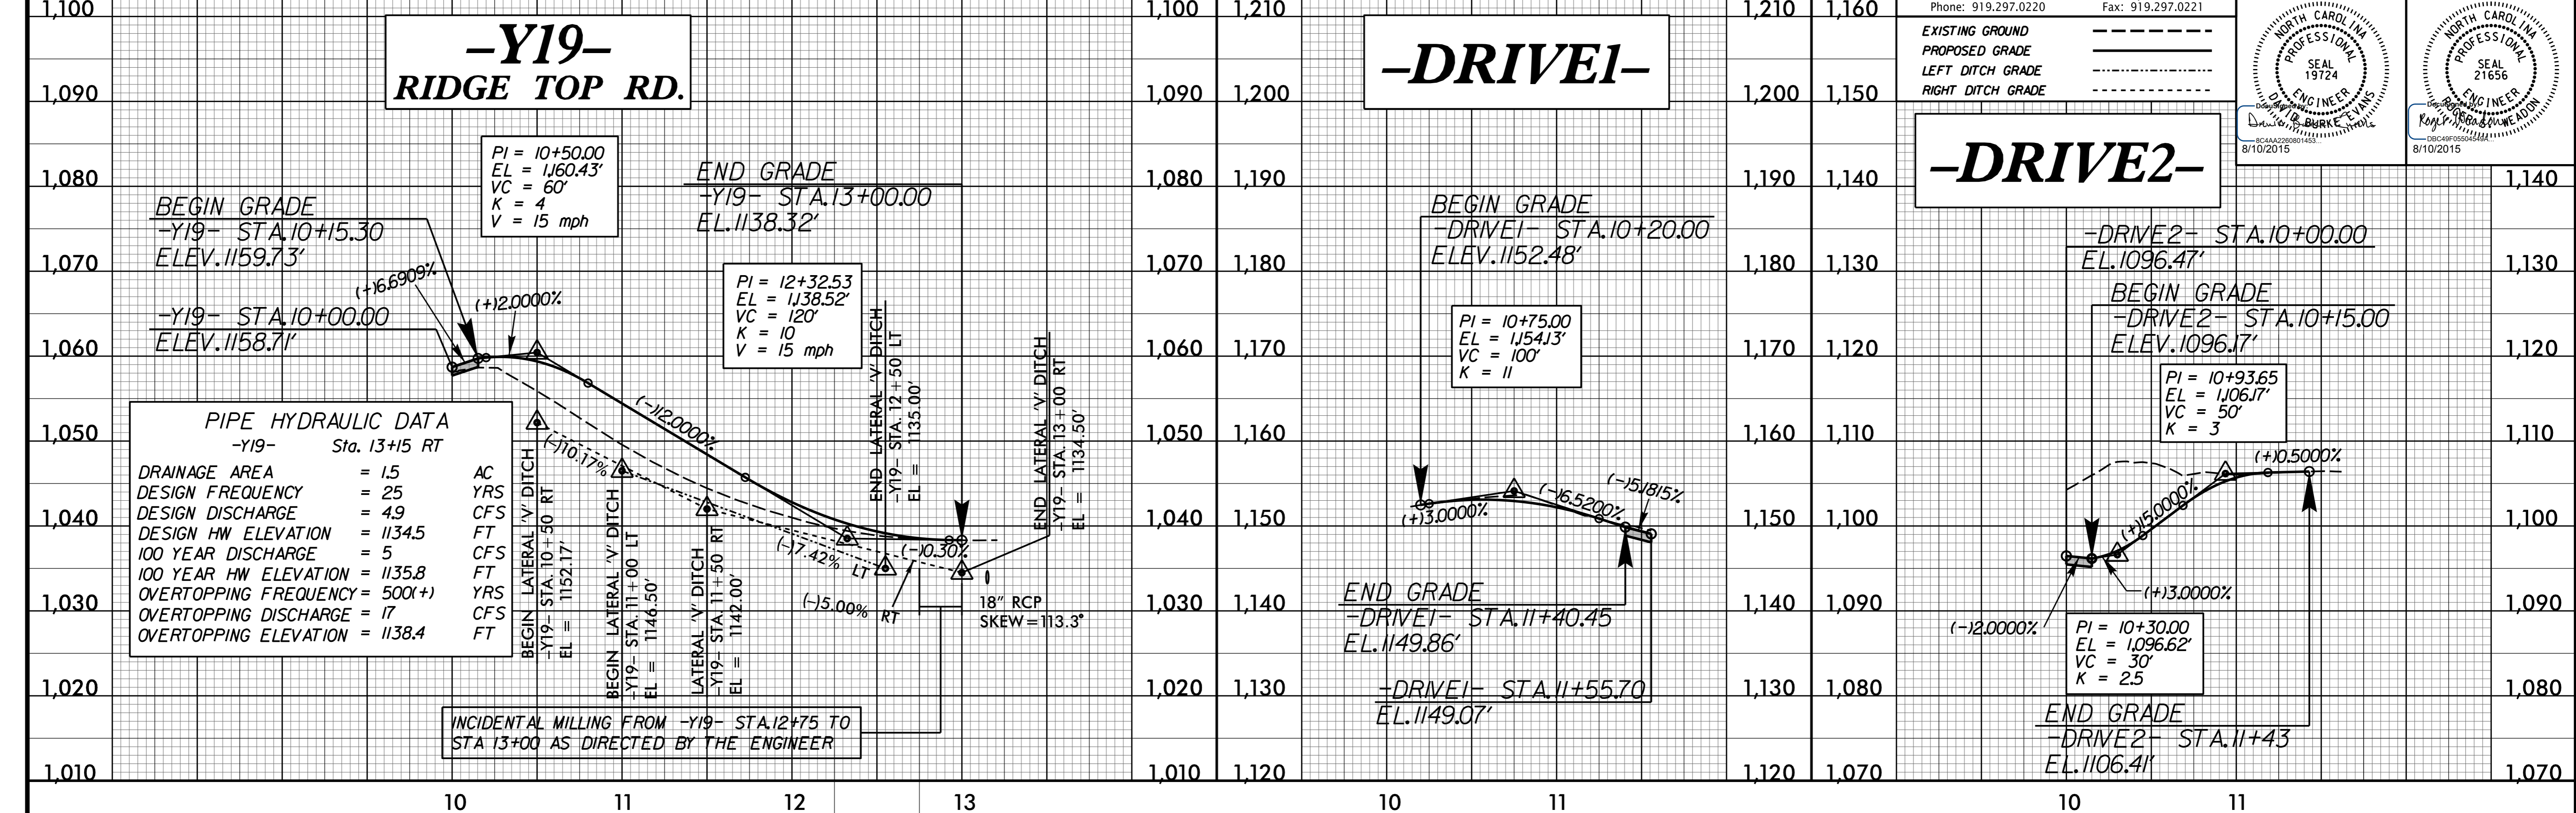

T:\2\2015\150923\150923.dwg pro\j\150923\150923.dwg