


-L- STA 20+00±
SECTION A-A

15+00

20+00

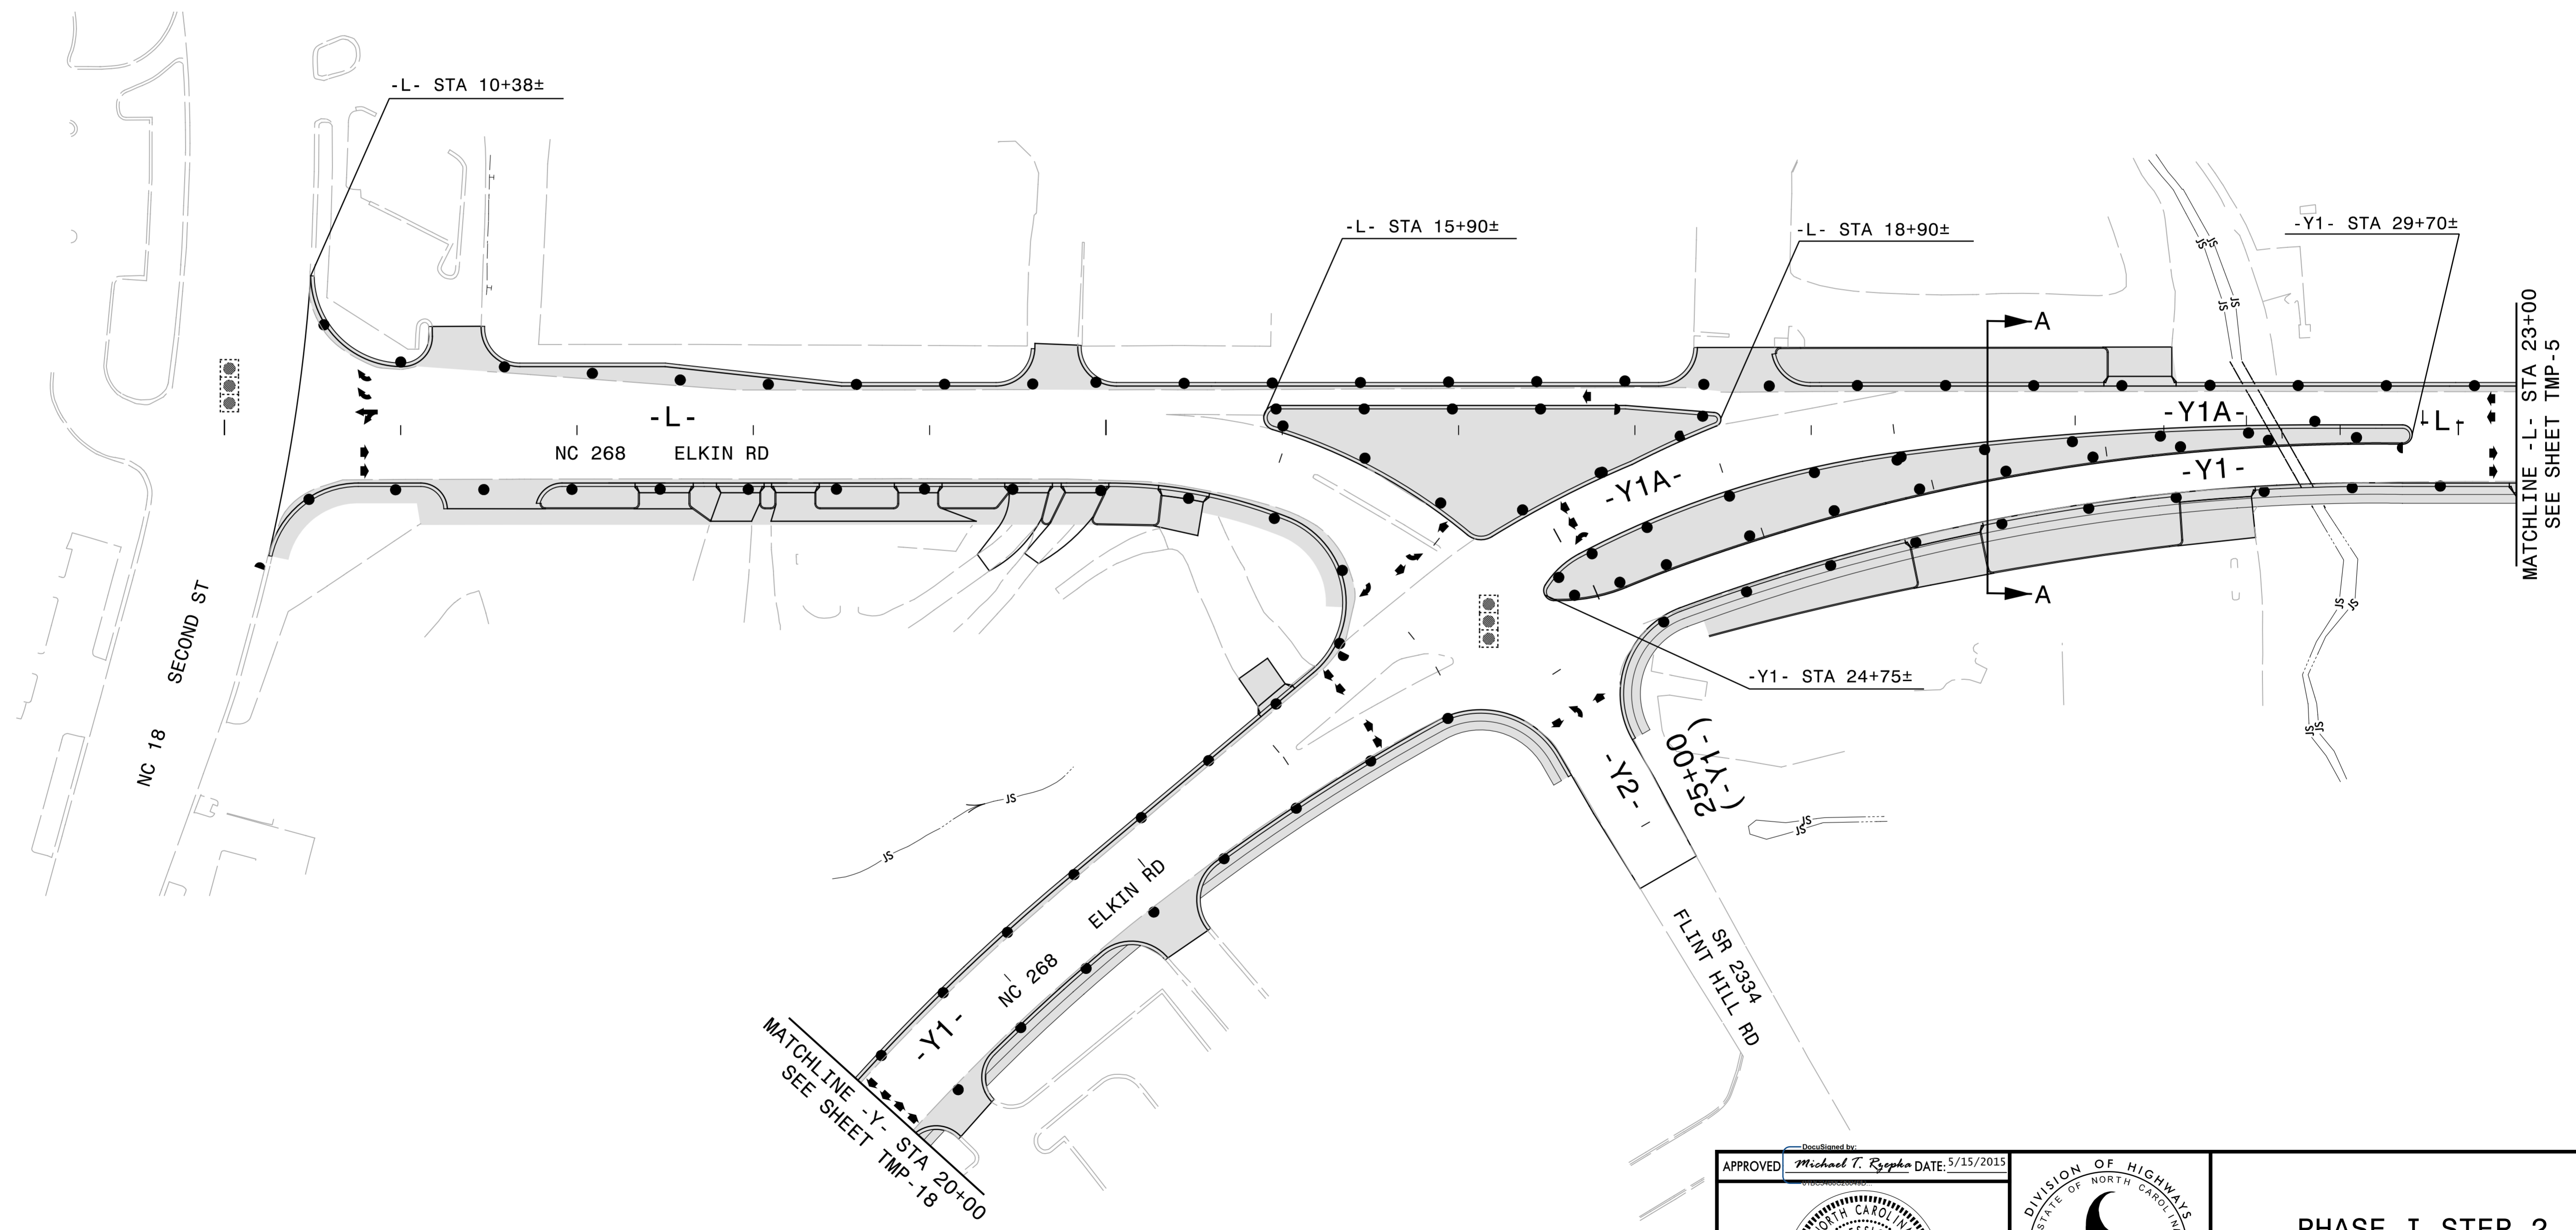


MATCHLINE -Y- STA 20+00
SEE SHEET TMP-18

MATCHLINE -L- STA 23+00
SEE SHEET TMP-5

5/14/2015
R:\Traffic\TrafficControl\TCP\2603_tmp.pl_s2.dtl_01.dgn
ICA Engineering

APPROVED *Michael T. Rzepko* DATE: 5/15/2015

SEAL

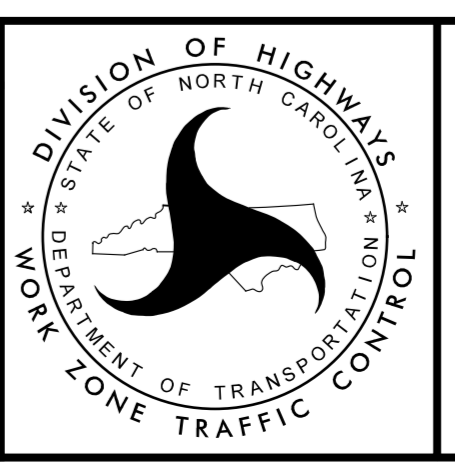

PHASE I STEP 2
DETAIL