


APPROVED *Michael T. Reppke* DATE: 5/15/2015

SEAL

NORTH CAROLINA
PROFESSIONAL
ENGINEERS
MICHAEL T. REPPKE
15876

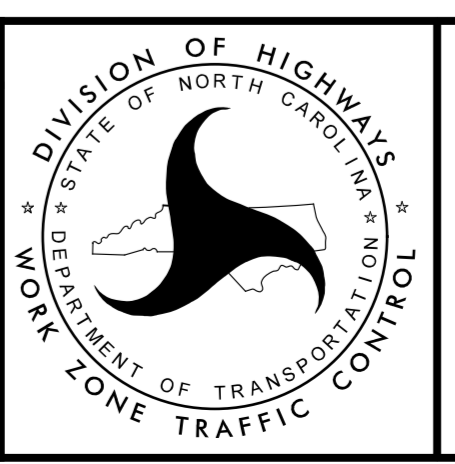

PHASE I STEP 2
DETAIL

5/14/2015
R:\TrafficControl\TCPV-2603.tmp.pl_s2.dtl_09.dgn
ICA Engineering