

MATCHLINE - L- STA 65+00
SEE SHEET TMP-30


PA PP PI

-L- STA 65+45±
TIE TO EXIST.

-L- NC 268 ELKIN RD

70+00

75+00

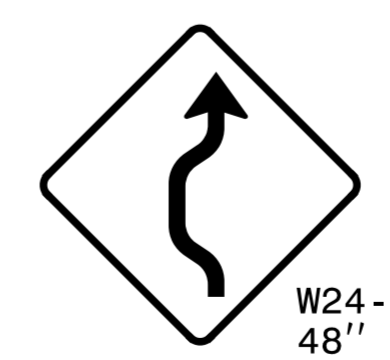


W24-1L
48" X 48"

①

APPROVED: *Michael T. Rzepka* DATE: 5/15/2015

SEAL

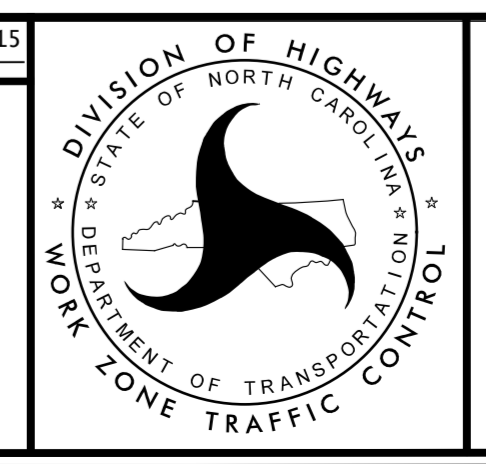

PHASE I STEP 4A
DETAIL