

MATCHLINE - L - STA 145+00  
SEE SHEET TMP-35


MATCHLINE - L - STA 158+00  
SEE SHEET TMP-37



1

APPROVED: *Michael T. Rzepka* DATE: 5/15/2015

SEAL

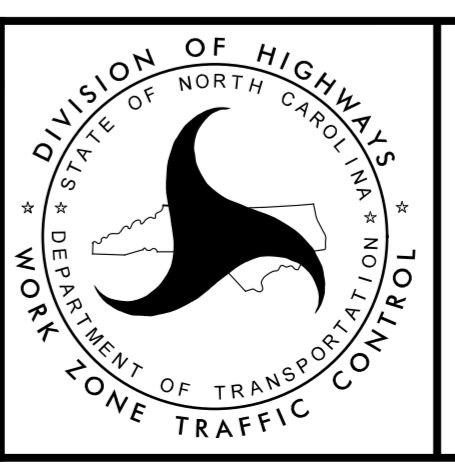

PHASE II STEP 1  
DETAIL

5/14/2015  
 R:\TrafficControl\TCP\2603\_tmp.pll.sl.dtl\_04.dgn  
 ICA Engineering