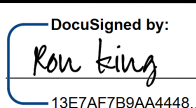

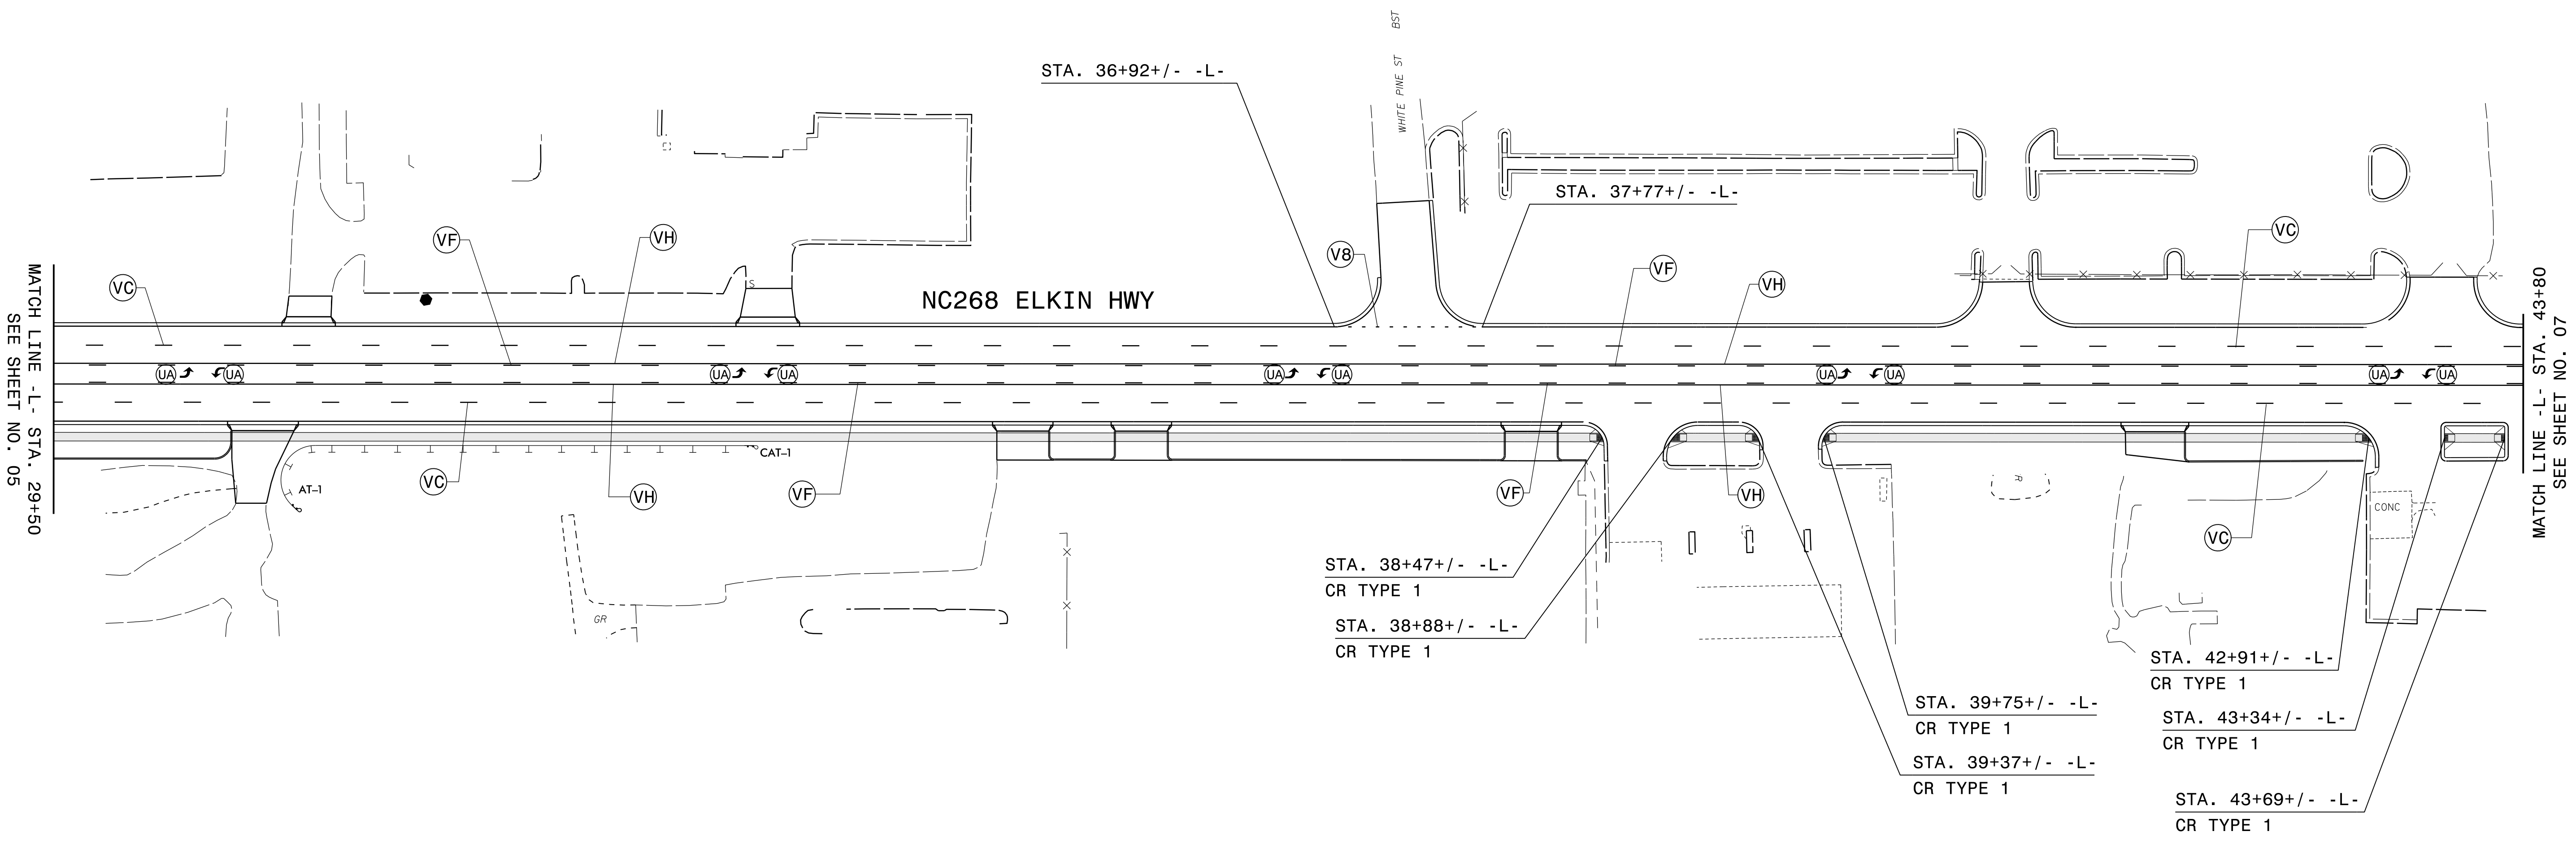


TIP NO. R-2603	SHEET NO. PMP-06
APPROVED:  <small>DocuSigned by: 13E7A7B9A4448</small>	
DATE: 5/29/2015	
	



MATCH LINE -L- STA. 29+50
SEE SHEET NO. 05

MATCH LINE -L- STA. 43+80
SEE SHEET NO. 07

PROJECT NOTES

UA LEFT TURN ARROW (90MIL)
 V8 2FT.-6FT./SP WHITE MINISKIP (4")
 VC 10 FT.WHITE SKIP (4")
 VF 10 FT.YELLOW SKIP (4")
 VH YELLOW SINGLE CENTER (4")

NC 268
PAVEMENT MARKING DETAIL

28-MAY-2015 13:27
 P:\Projects\2603\Drawings\CADD\PM\AR-2603-Sgn_PMP_06.dgn
 jgmer-tinez AT [E27440]