
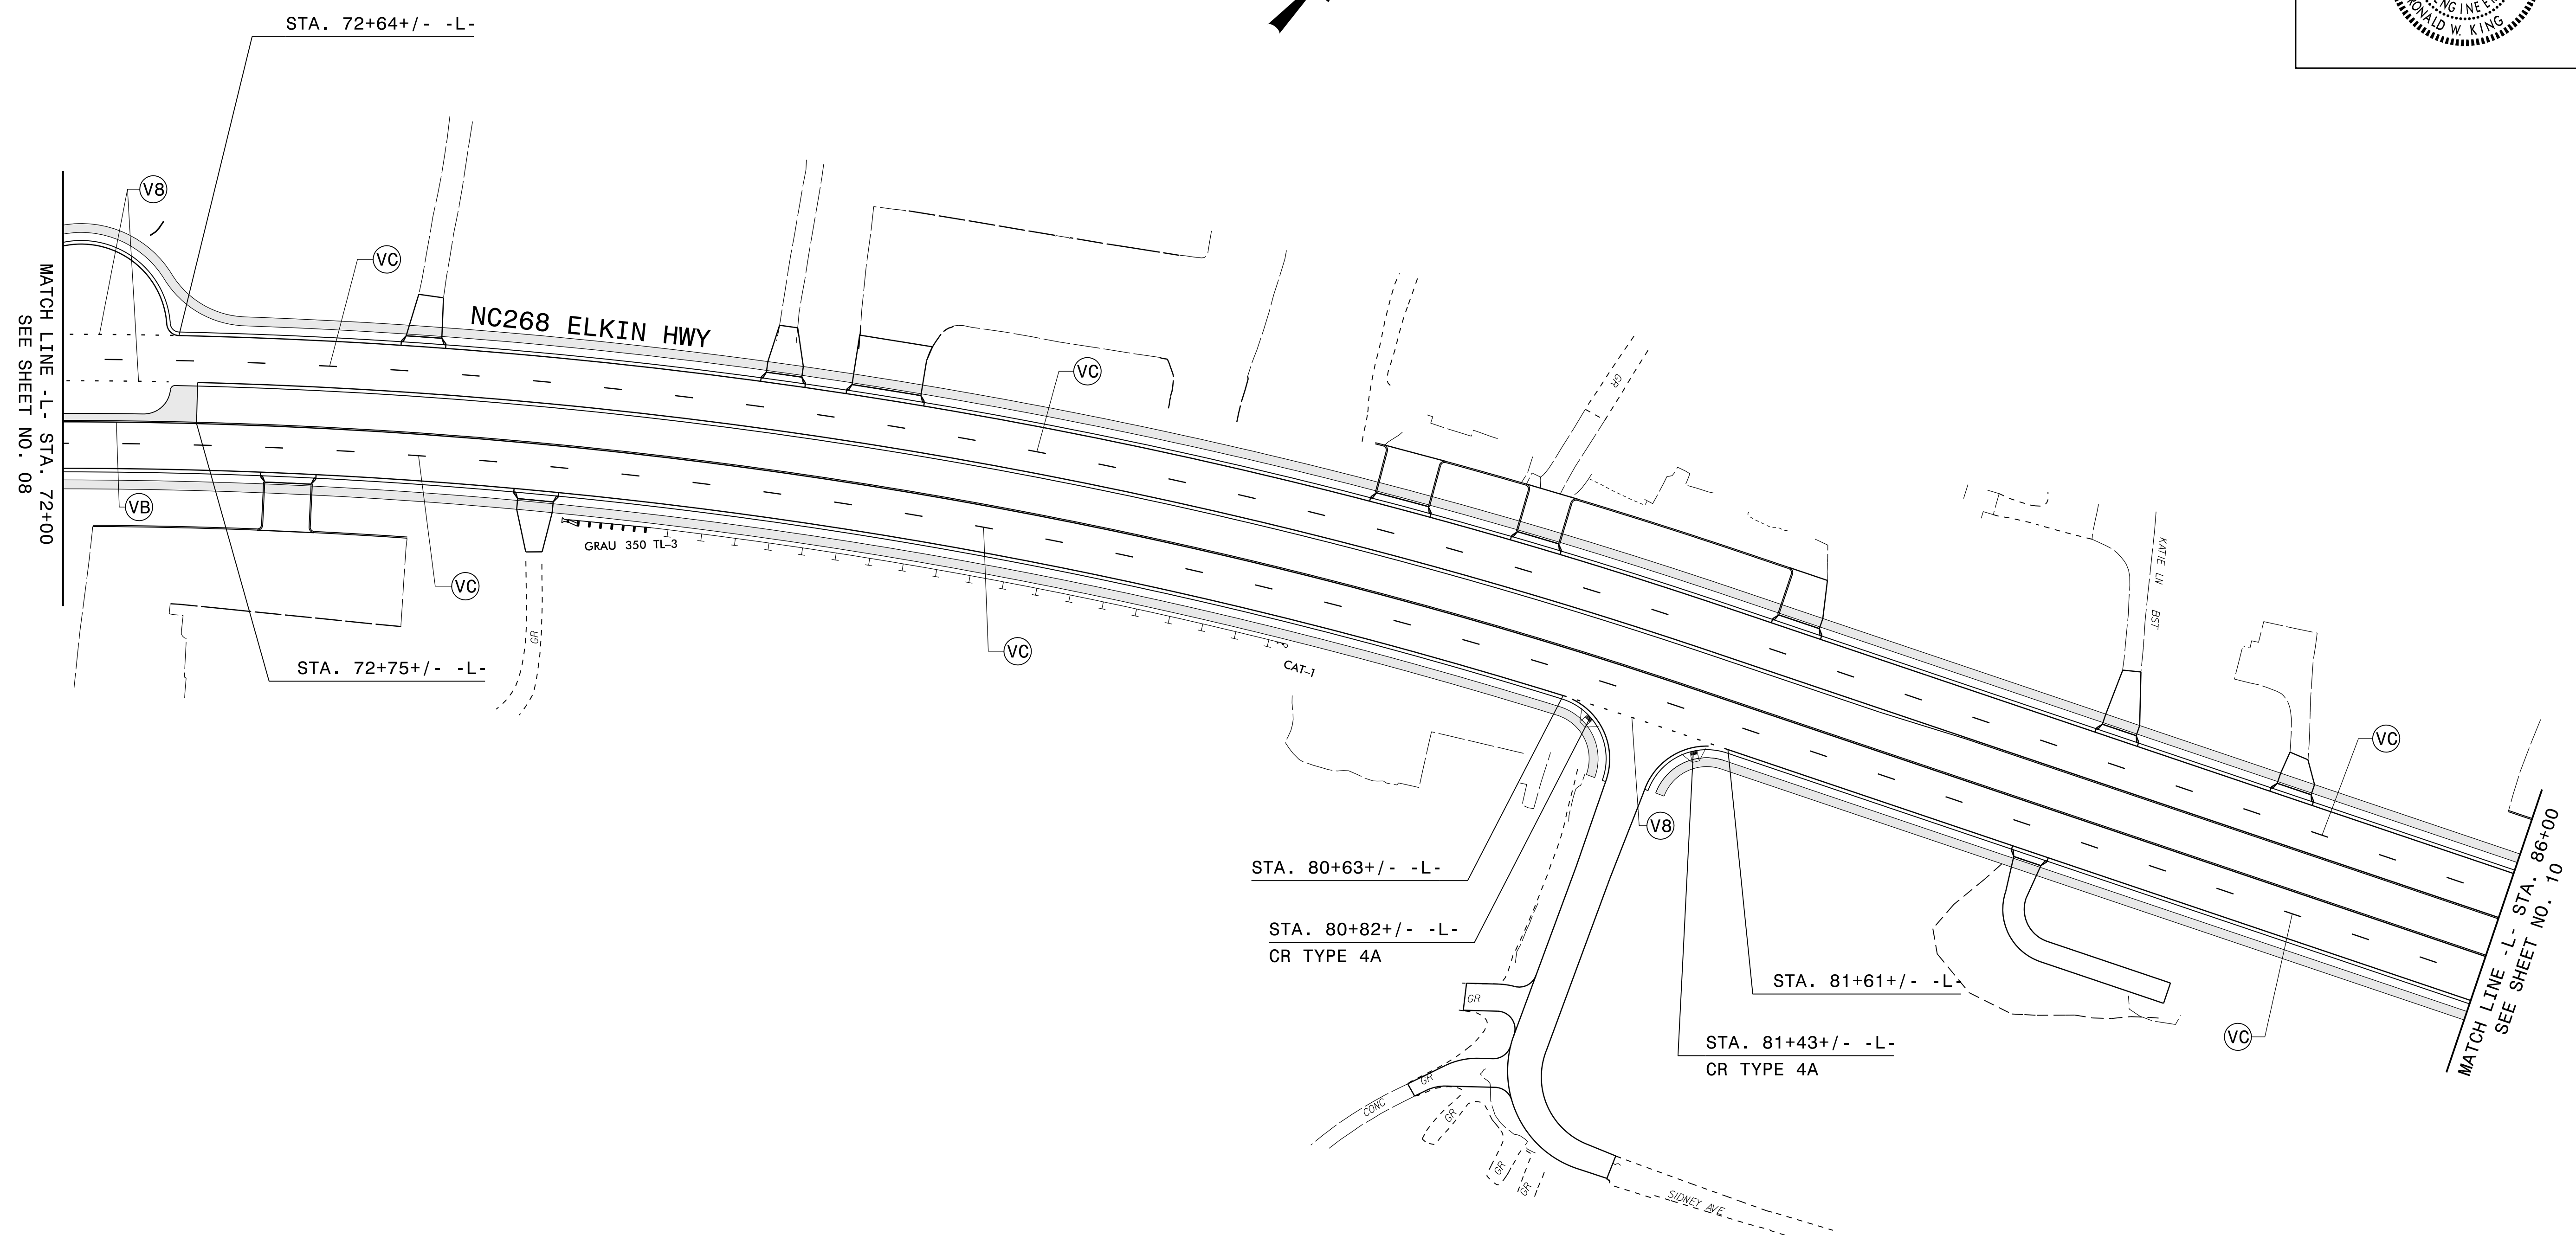
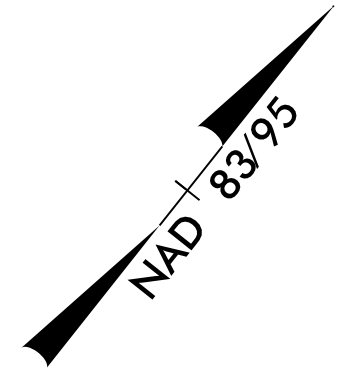


APPROVED: *Ron King*
DocuSigned by:
 13E7A7B9A4448

DATE: 5/29/2015

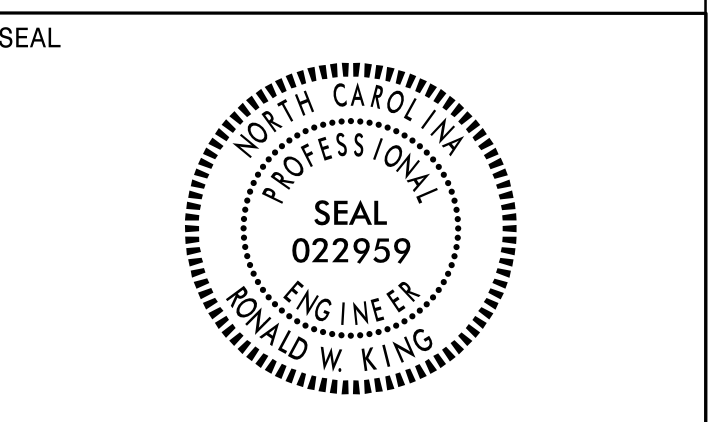

PROJECT NOTES

V8 2FT. -6FT. /SP WHITE MINISKIP (4")
 VB YELLOW EDGELINE (4")
 VC 10 FT. WHITE SKIP (4")

**NC 268
 PAVEMENT MARKING DETAIL**

28-MAY-2015 13:32
 P:\TIP\Projects\R-2603\CADD\MPA\R-2603-Sgn_PMP_09.dgn
 jgmer-tinez AT 1274401