
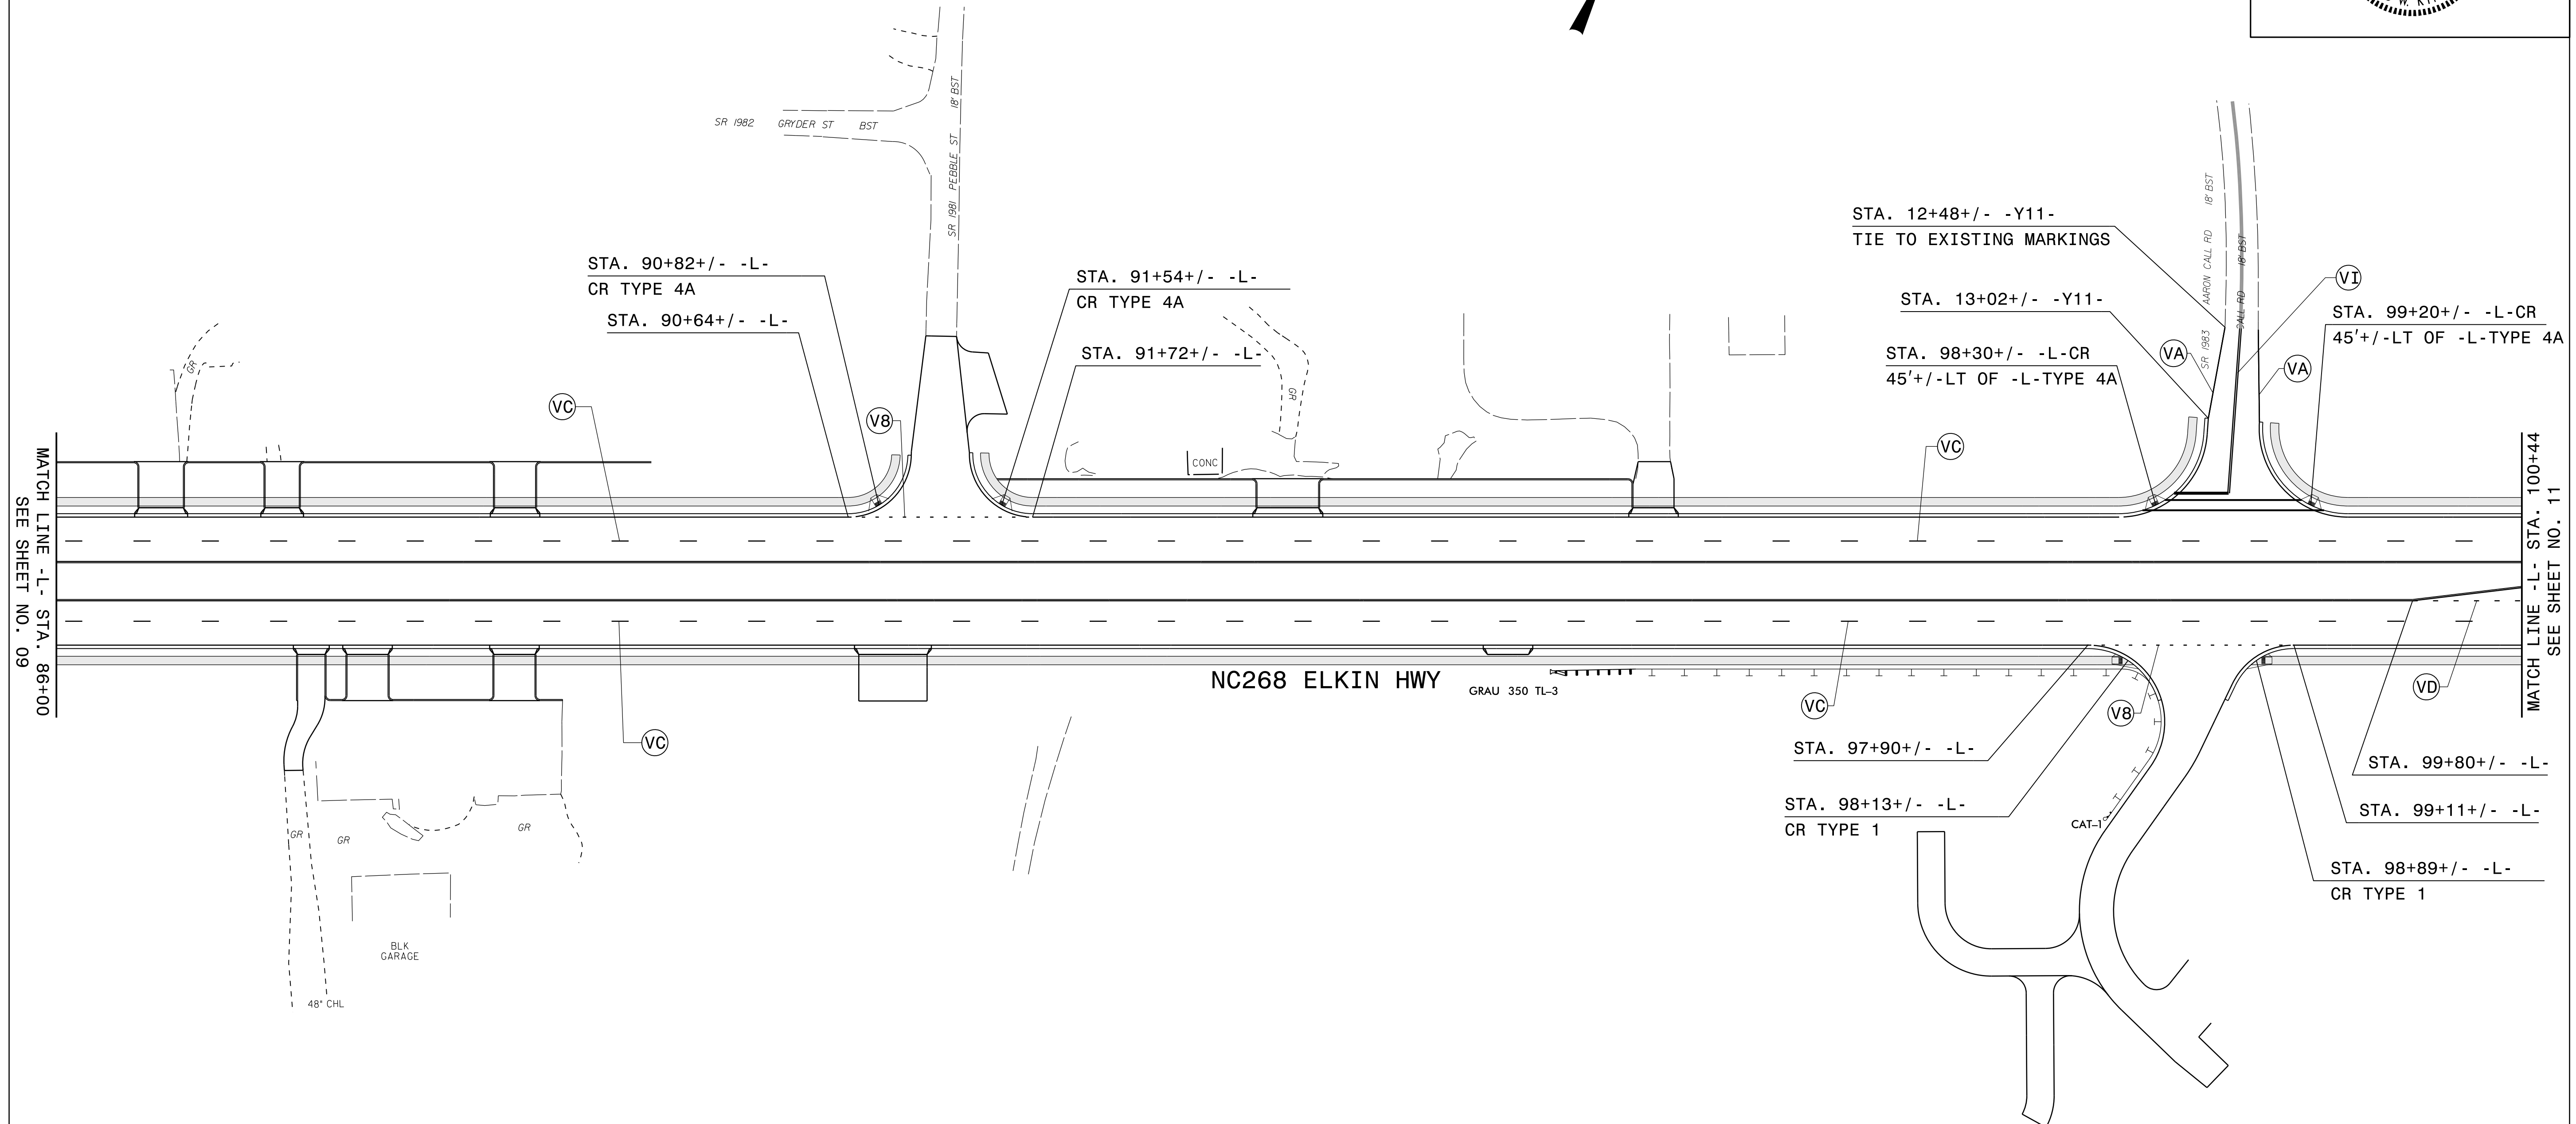


TIP NO.	SHEET NO.
R-2603	PMP-10
APPROVED: <i>Ron King</i> 13E7A7B9A4448	
DATE: 5/29/2015	
SEAL	

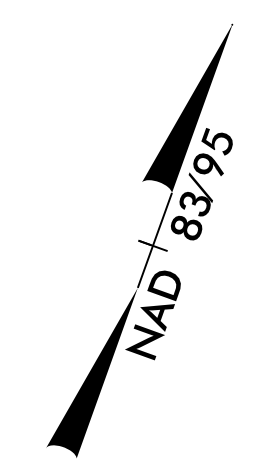

- PROJECT NOTES**
- T2 WHITE STOPBAR (24", 120 MIL)
 - TQ WHITE CROSSWALK LINE (8", 120 MIL)
 - V8 2FT. -6FT./SP WHITE MINISKIP (4")
 - VA WHITE EDGELINE (4")
 - VC 10 FT. WHITE SKIP (4")
 - VD 3FT. -9FT./SP WHITE MINISKIP (4")
 - VI YELLOW DOUBLE CENTER (4")

**NC 268
PAVEMENT MARKING DETAIL**

28-MAY-2015 13:34
 P:\TIP\Projects\R-2603\TIP\Projects\R-2603\CADD\CADD\MPA\R-2603-Sgn_PMP_10.dgn
 jgmer-tinez AT 12/7/10