


TIP NO.	SHEET NO.
R-2603	PMP-11
APPROVED: <i>Ron King</i> 13E7A7B9A4448	
DATE: 5/29/2015	
SEAL	

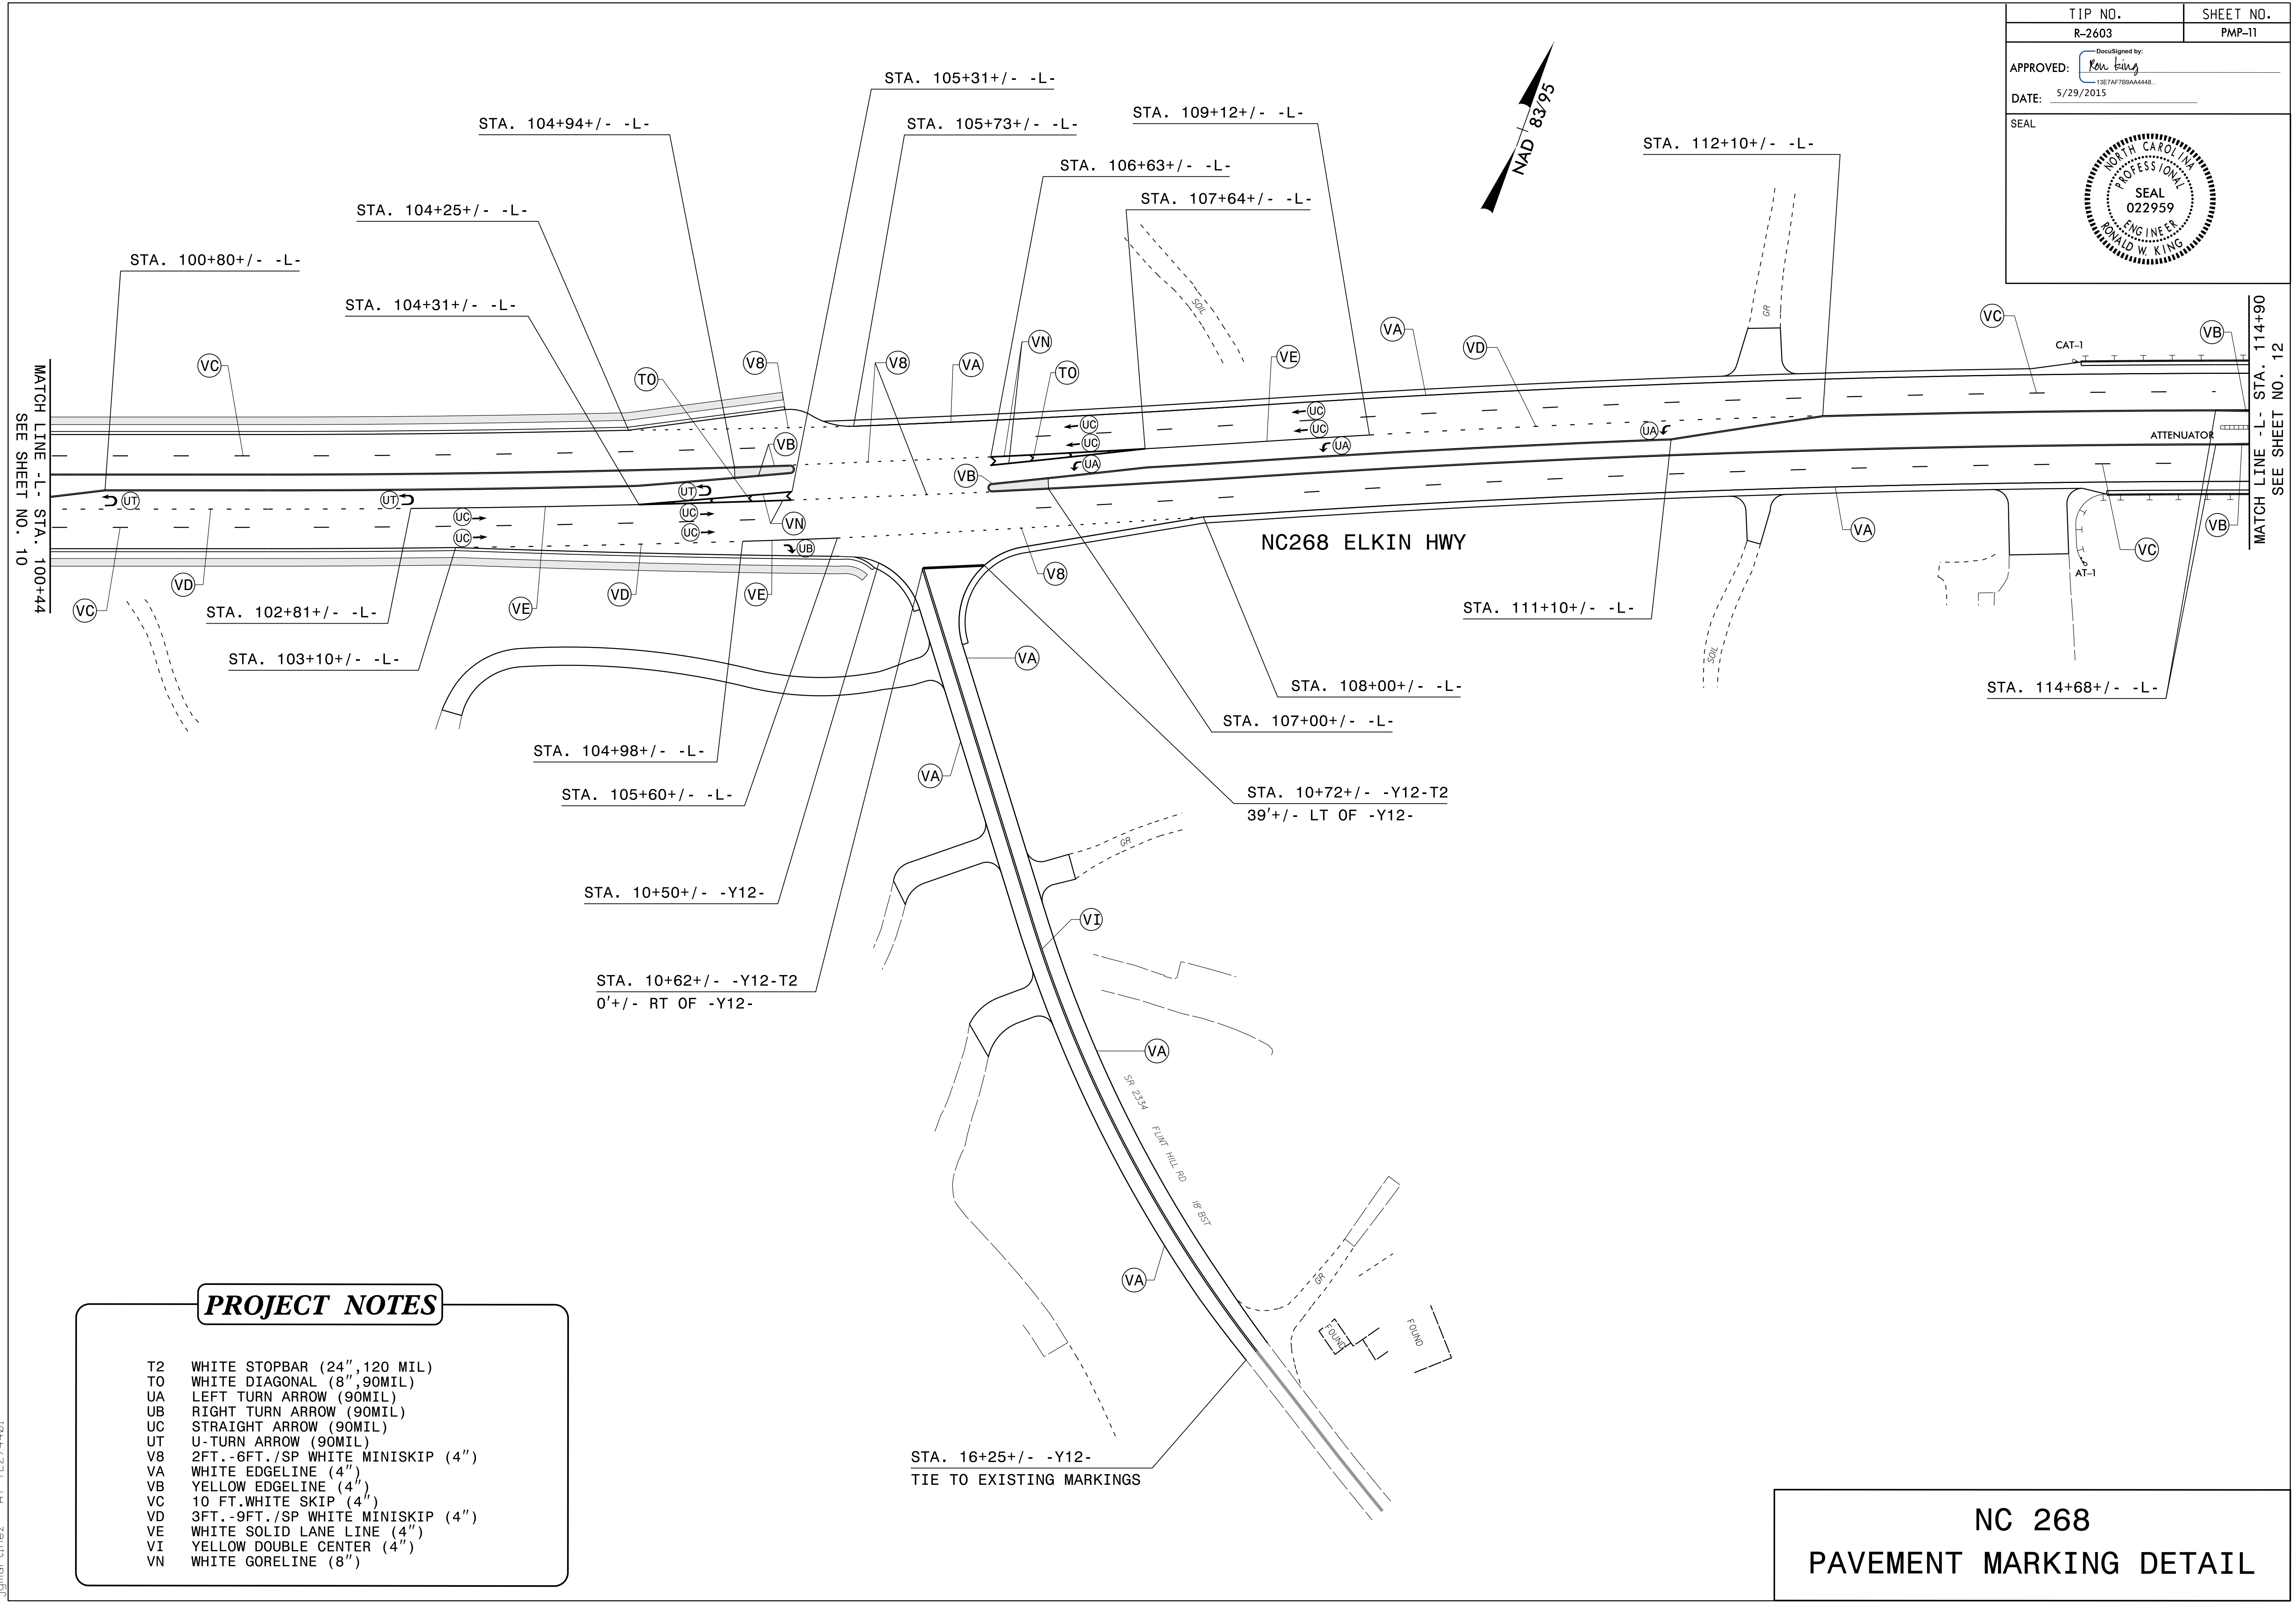

PROJECT NOTES	
T2	WHITE STOPBAR (24", 120 MIL)
TO	WHITE DIAGONAL (8", 90MIL)
UA	LEFT TURN ARROW (90MIL)
UB	RIGHT TURN ARROW (90MIL)
UC	STRAIGHT ARROW (90MIL)
UT	U-TURN ARROW (90MIL)
V8	2FT. -6FT./SP WHITE MINISKIP (4")
VA	WHITE EDGELINE (4")
VB	YELLOW EDGELINE (4")
VC	10 FT. WHITE SKIP (4")
VD	3FT. -9FT./SP WHITE MINISKIP (4")
VE	WHITE SOLID LANE LINE (4")
VI	YELLOW DOUBLE CENTER (4")
VN	WHITE GORELINE (8")

**NC 268
PAVEMENT MARKING DETAIL**

28-MAY-2015 13:36
 P:\p\projects\R-2603\TIP\of\c\signing\CADD\MPA\R-2603-Sgn_PMP_11.dgn
 jgmar-tinez AT 1274401