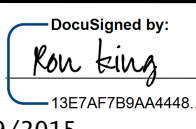

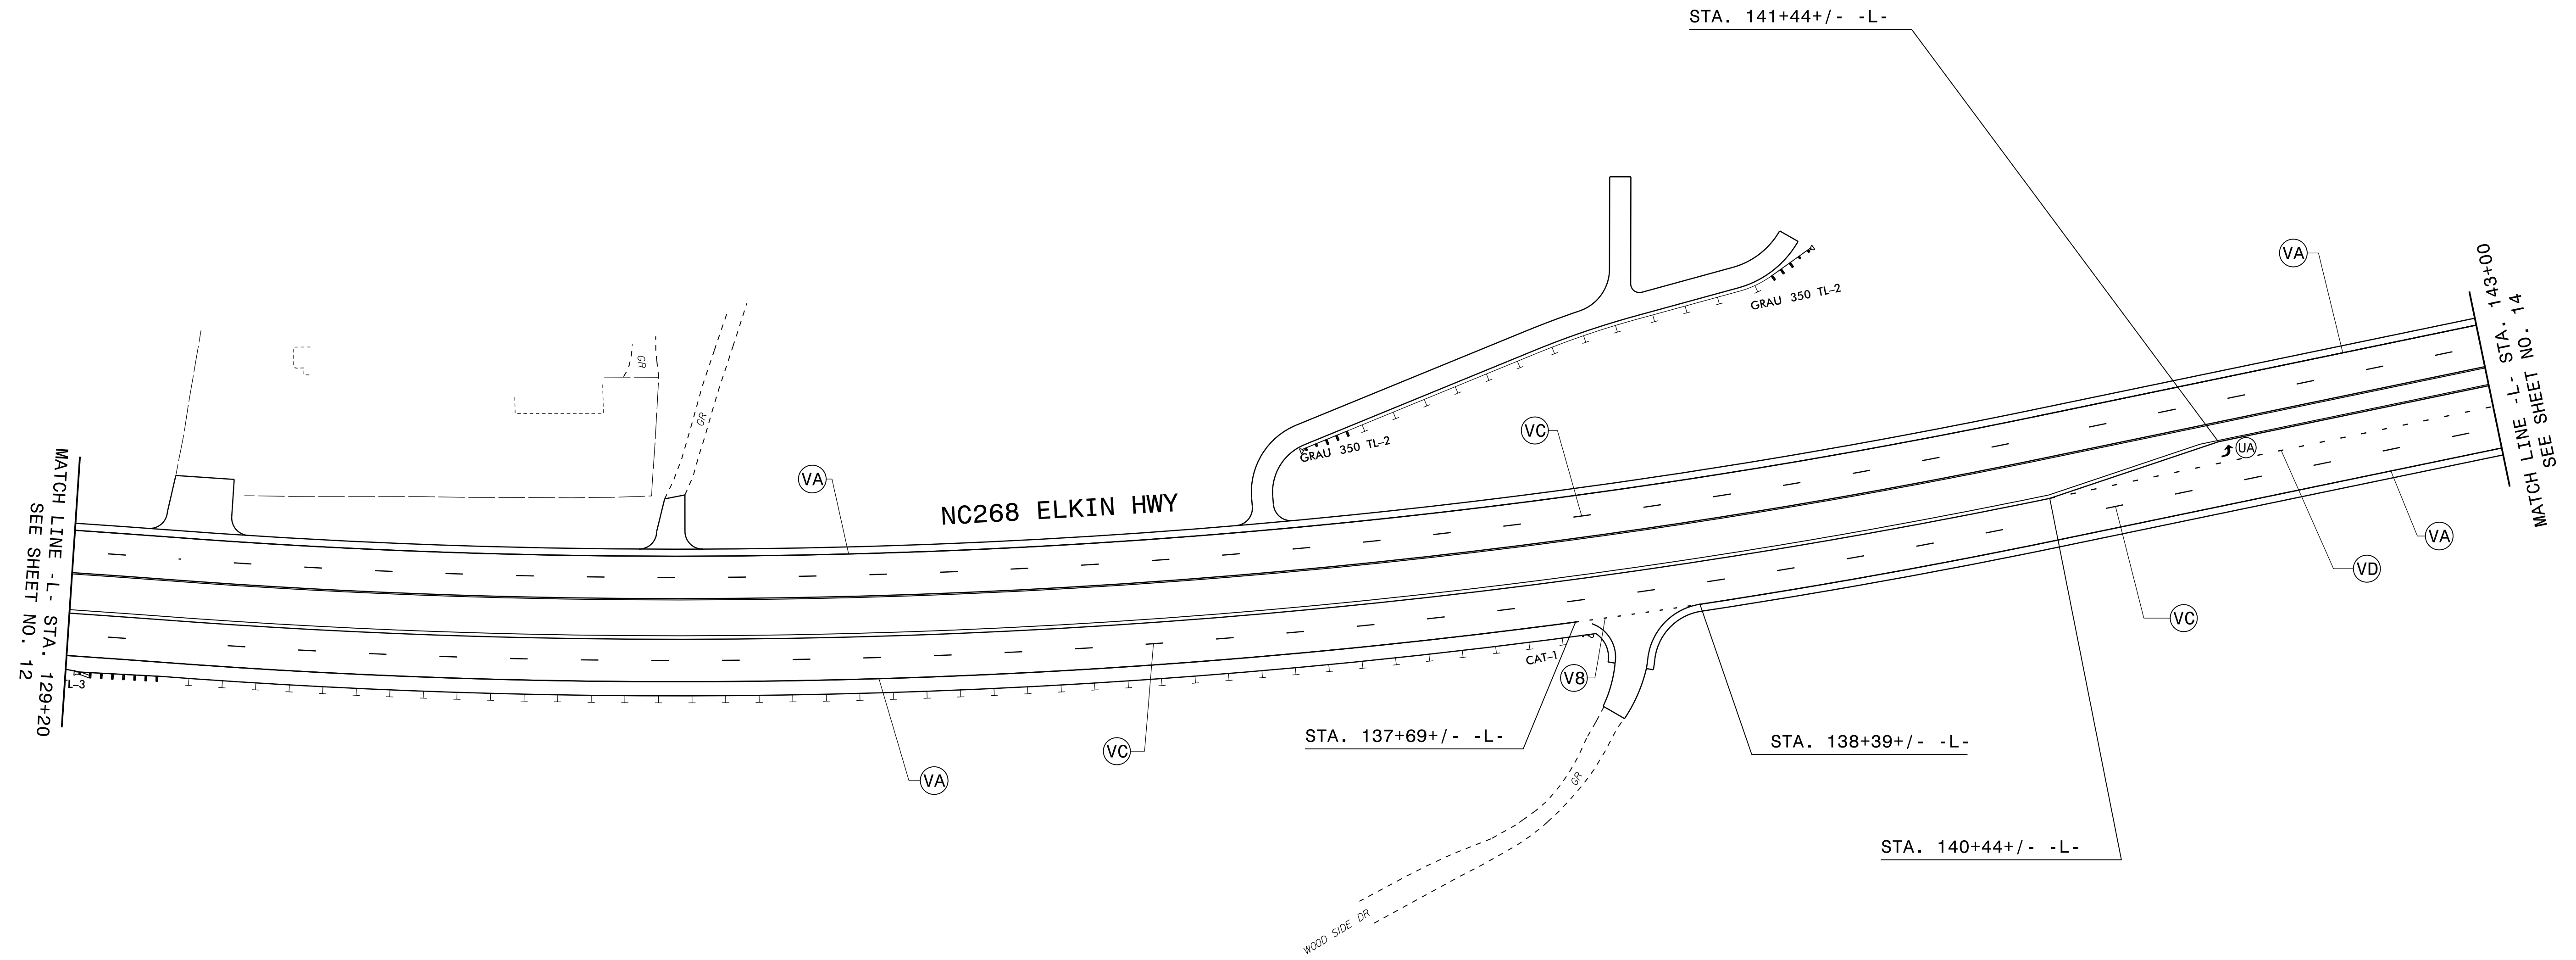
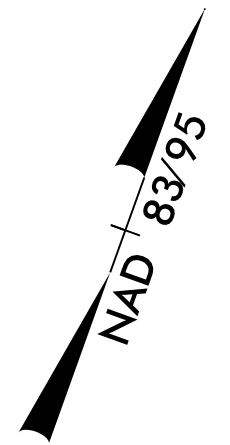


TIP NO.	SHEET NO.
R-2603	PMP-13
APPROVED: 	
DATE: 5/29/2015	
SEAL	
	



- PROJECT NOTES**
- UA LEFT TURN ARROW (90MIL)
  - V8 2FT.-6FT./SP WHITE MINISKIP (4")
  - VA WHITE EDGETLINE (4")
  - VC 10 FT.WHYTE SKIP (4")
  - VD 3FT.-9FT./SP WHITE MINISKIP (4")

**NC 268  
PAVEMENT MARKING DETAIL**

28-MAY-2015 13:38  
 P:\TIP-Projects\R-2603\Projects-R-2603\CADD\PM\PAR-2603-Sgn\_PMP-13.dgn  
 jgmer-tinez AT