



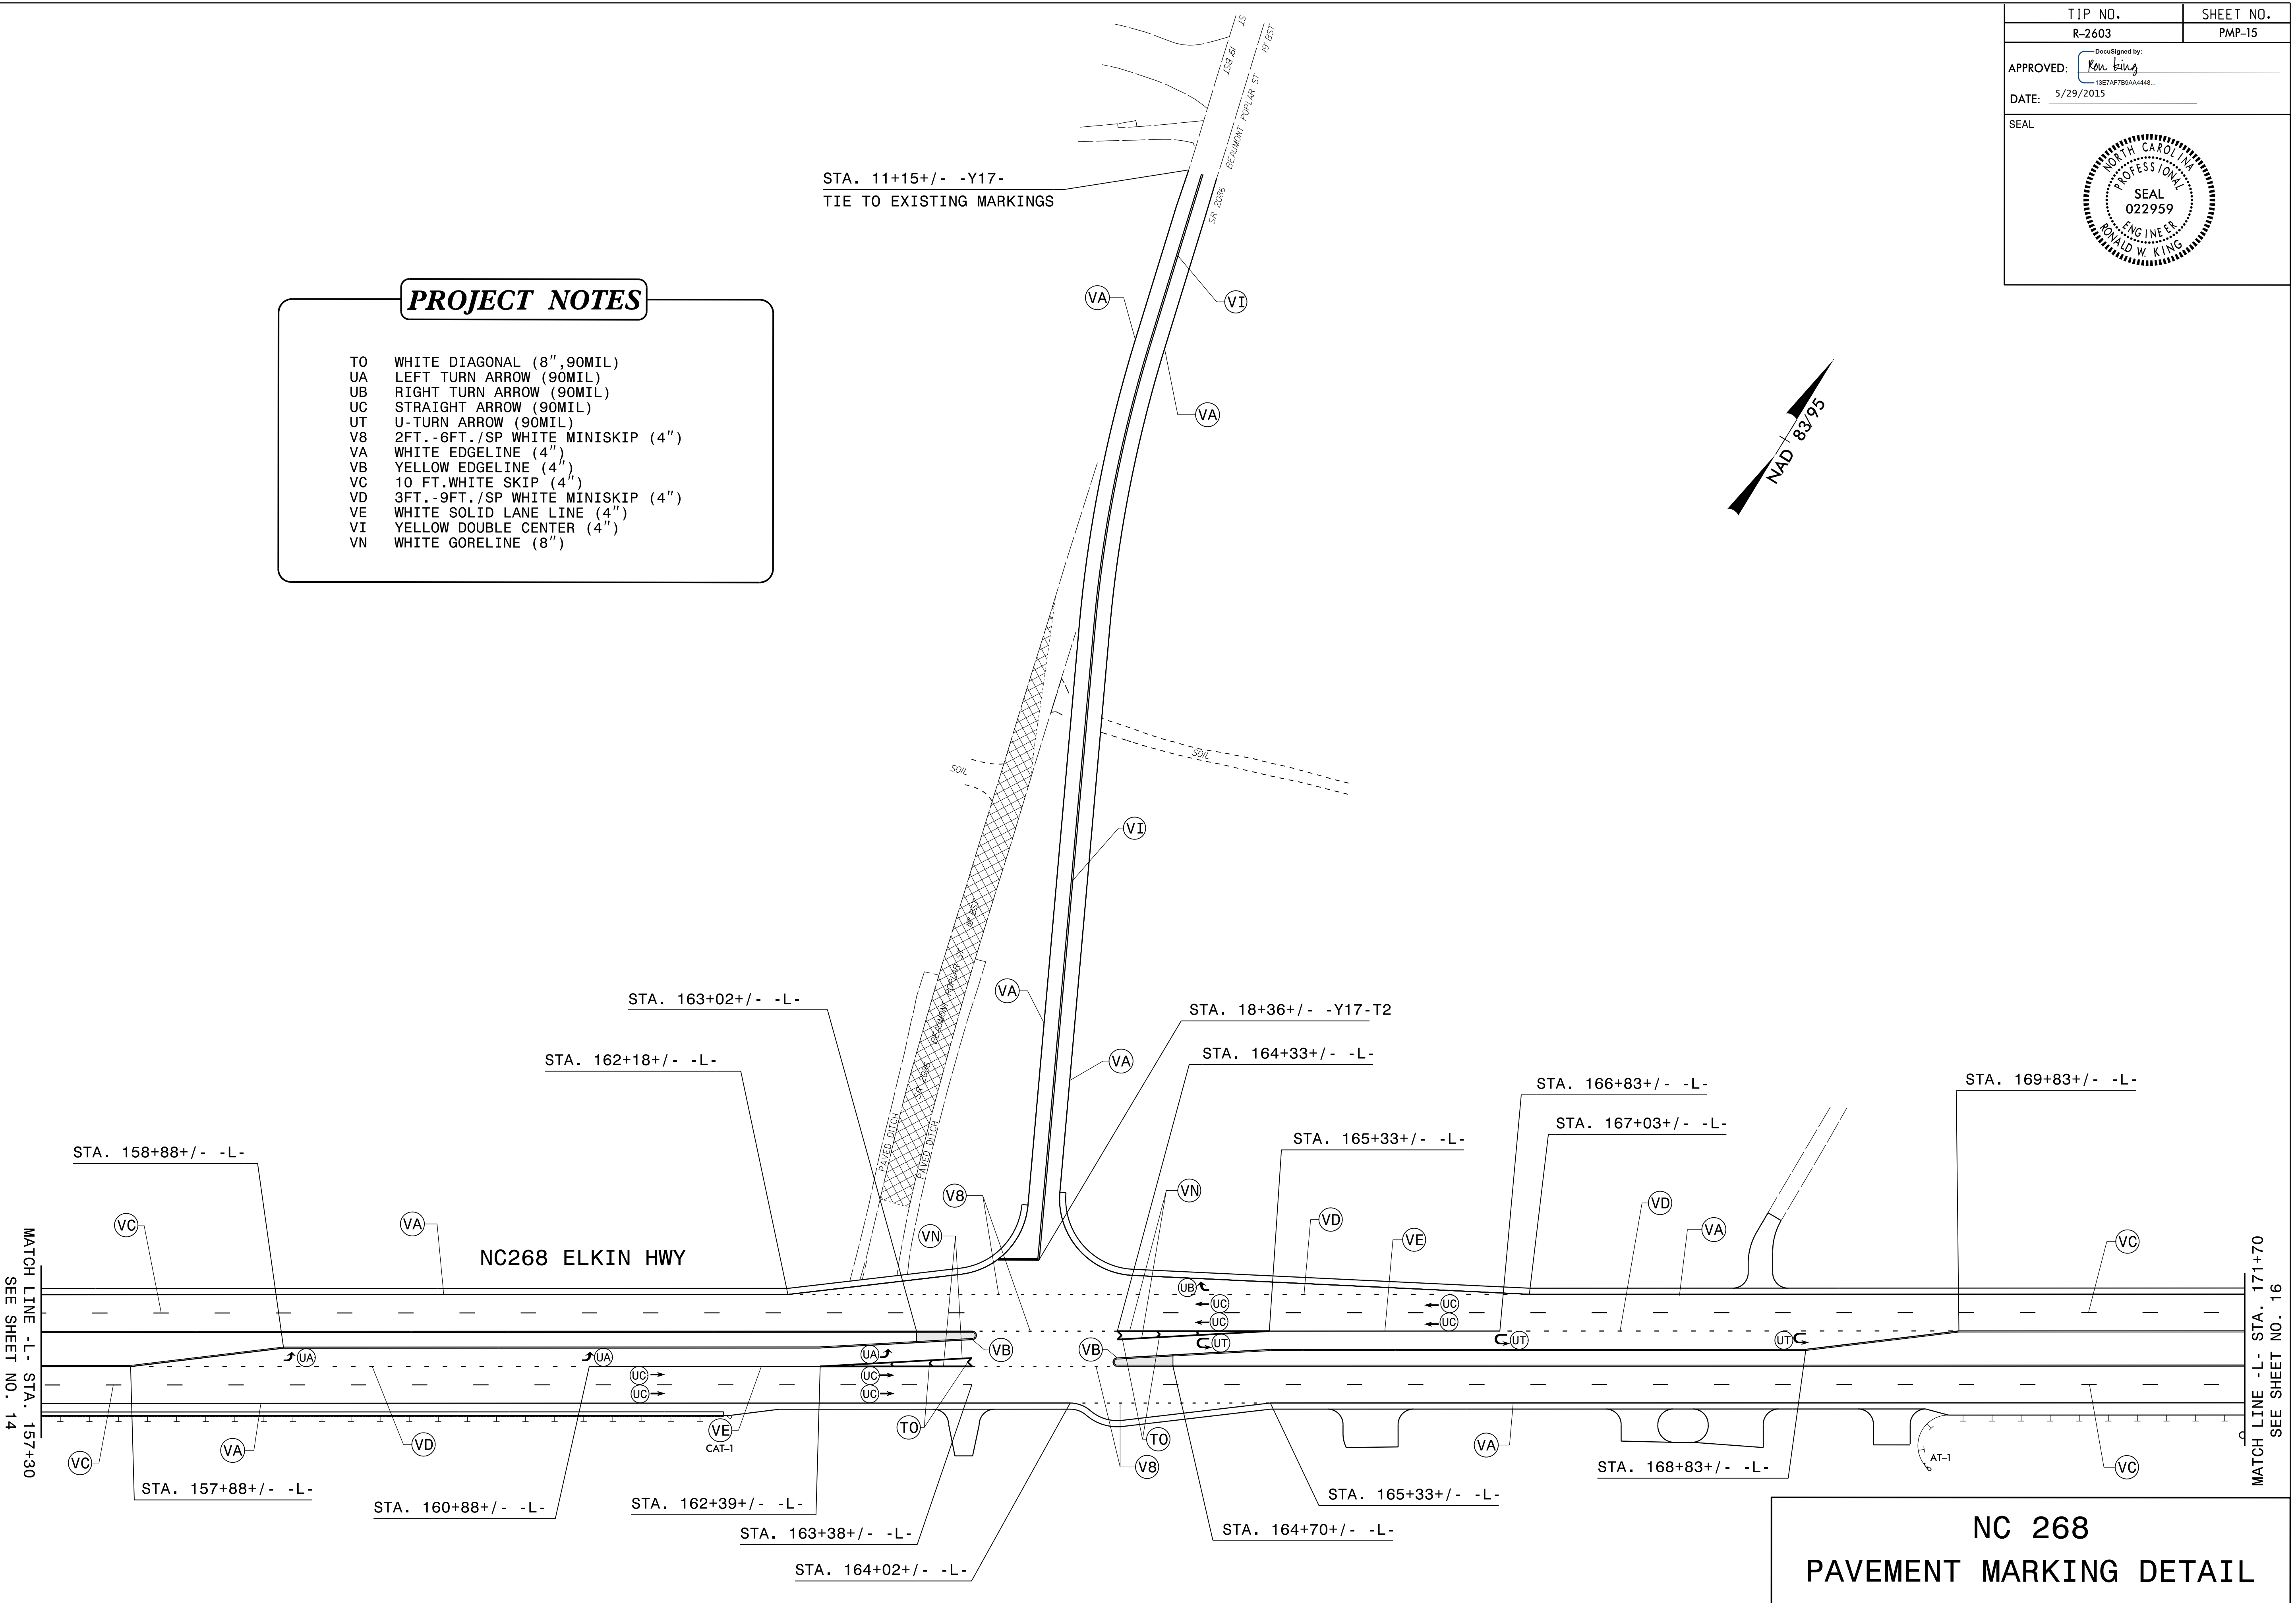

PROJECT NOTES

TO WHITE DIAGONAL (8",90MIL)
 UA LEFT TURN ARROW (90MIL)
 UB RIGHT TURN ARROW (90MIL)
 UC STRAIGHT ARROW (90MIL)
 UT U-TURN ARROW (90MIL)
 V8 2FT.-6FT./SP WHITE MINISKIP (4")
 VA WHITE EDGELINE (4")
 VB YELLOW EDGELINE (4")
 VC 10 FT.WHITE SKIP (4")
 VD 3FT.-9FT./SP WHITE MINISKIP (4")
 VE WHITE SOLID LANE LINE (4")
 VI YELLOW DOUBLE CENTER (4")
 VN WHITE GORELINE (8")

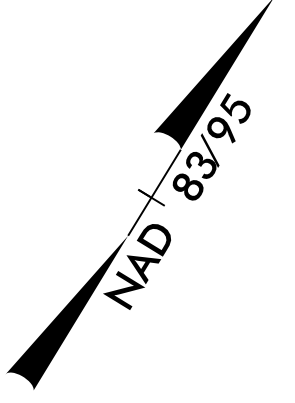

**NC 268
PAVEMENT MARKING DETAIL**

28-MAY-2015 13:42
 P:\TIP-Projects-R-2603\Projects-R-2603\CADD\PM\PAR-2603-Sgn_PMP-15.dgn
 jgmer-tinez AT 12:24:01