
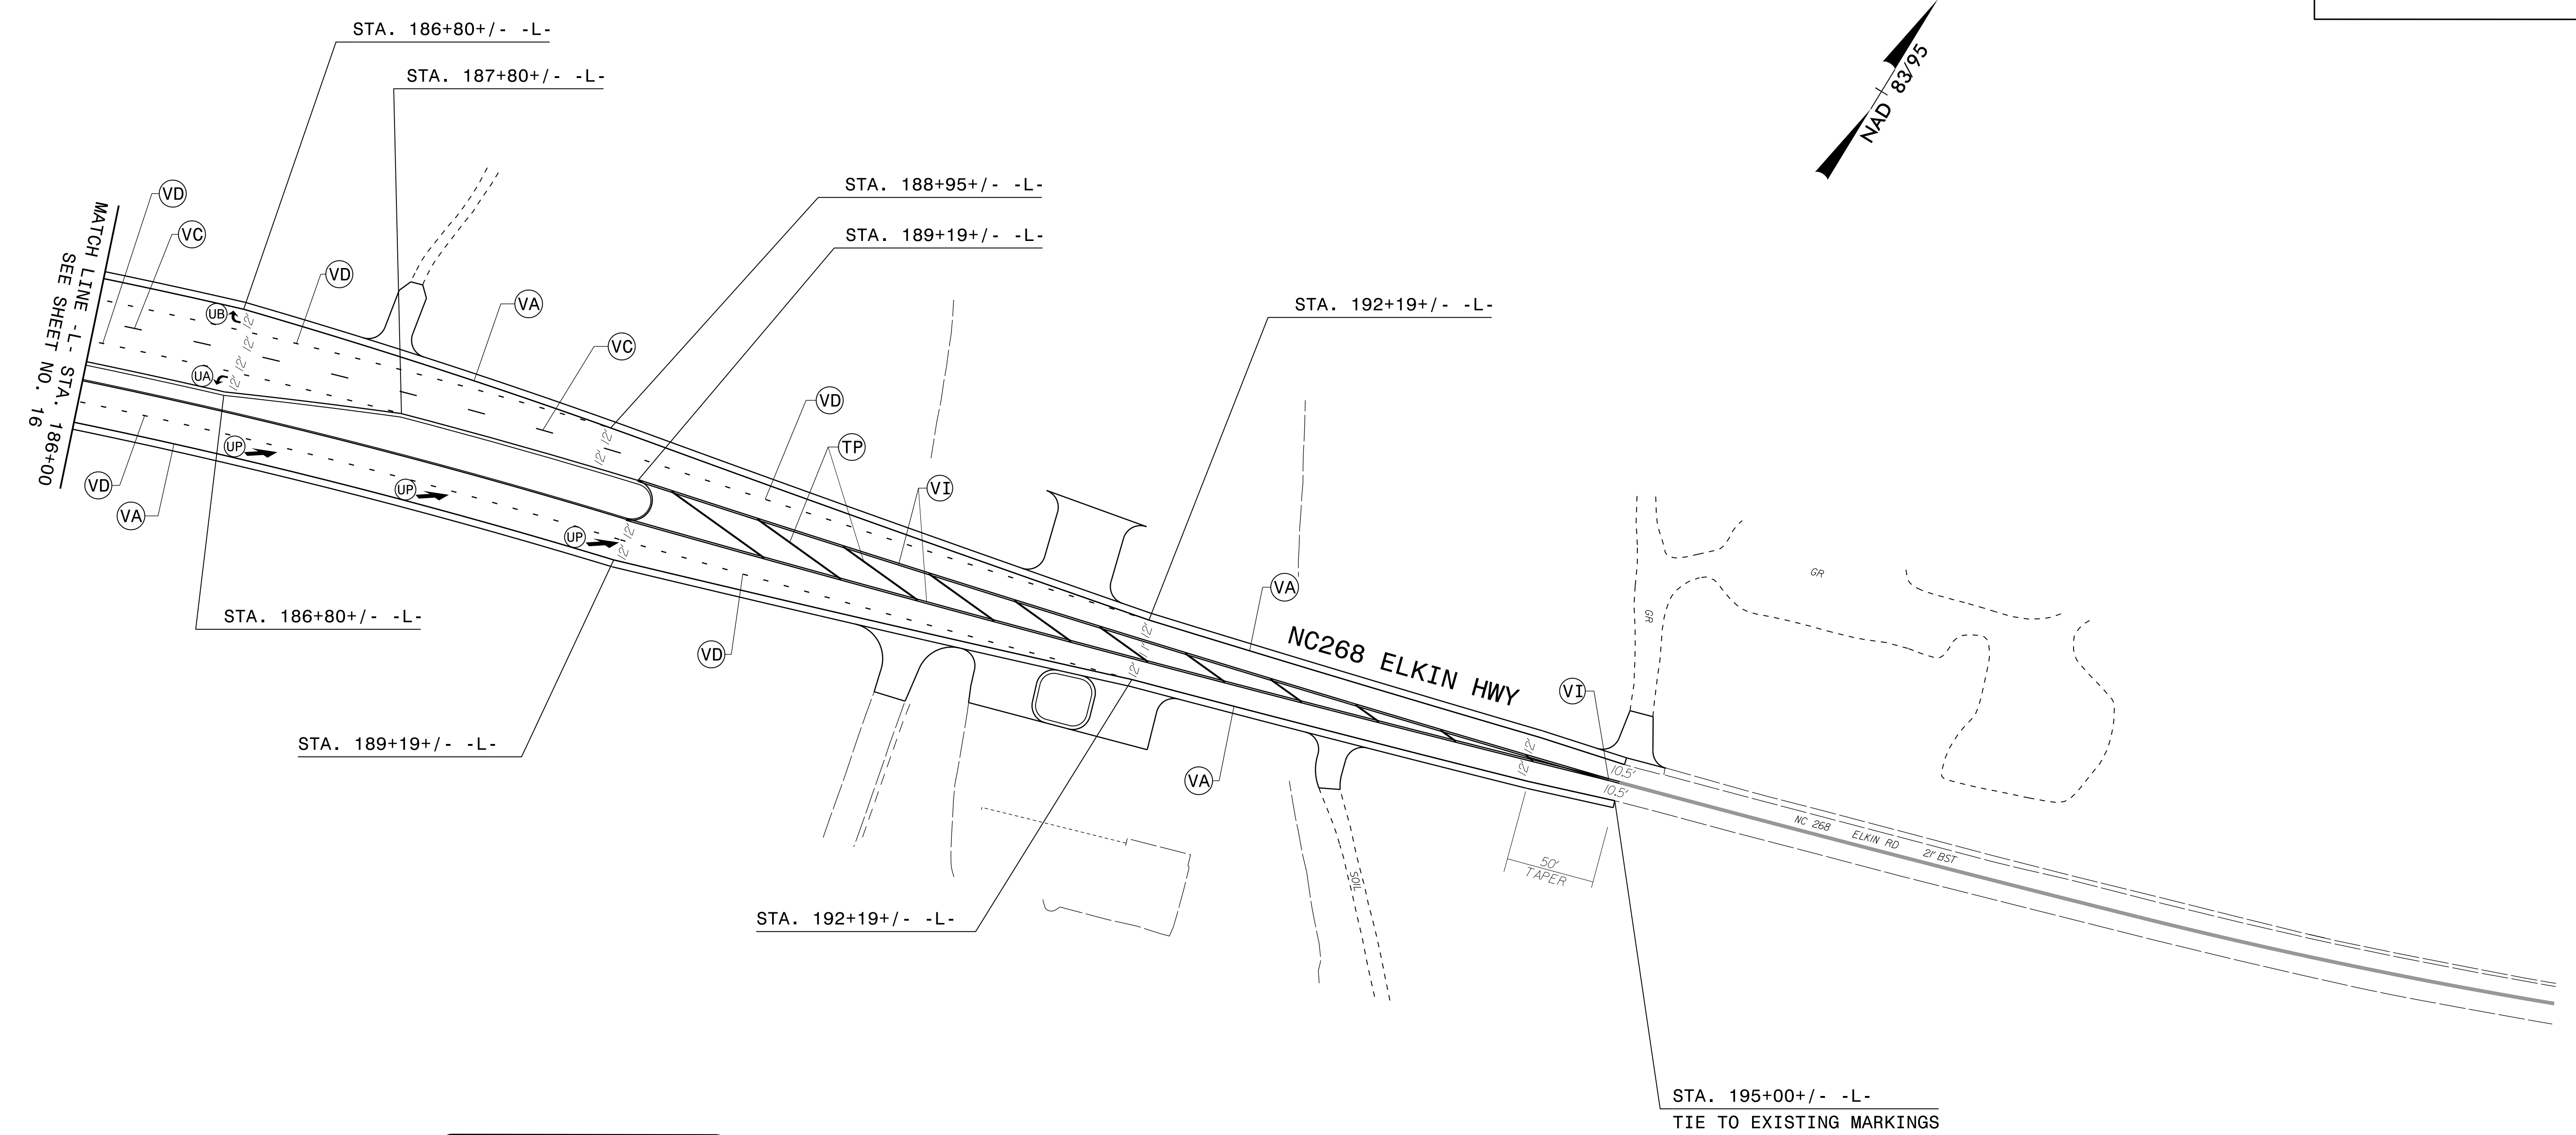


APPROVED: 
DocuSigned by:
13E7A7B9A4448...

DATE: 5/29/2015

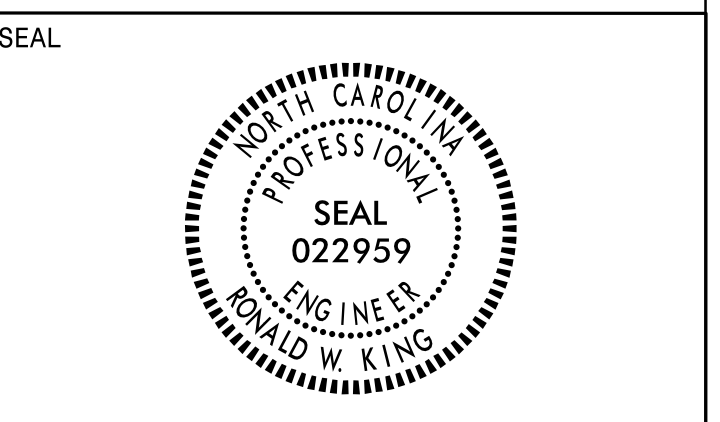

PROJECT NOTES

- TP YELLOW DIAGONAL (8", 90 MIL)
- UA LEFT TURN ARROW (90MIL)
- UB RIGHT TURN ARROW (90MIL)
- UP MERGE ARROW (90MIL)
- VA WHITE EDGELINE (4")
- VC 10 FT. WHITE SKIP (4")
- VD 3FT. - 9FT. / SP WHITE MINISKIP (4")
- VI YELLOW DOUBLE CENTER (4")

**NC 268
PAVEMENT MARKING DETAIL**

28-MAY-2015 13:45
 P:\TIP-Projects\R-2603\CADD\PM\PAR-2603-Sgn_PMP-17.dgn
 jgmer-tinez AT 1E274401