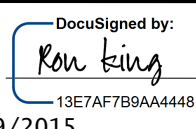

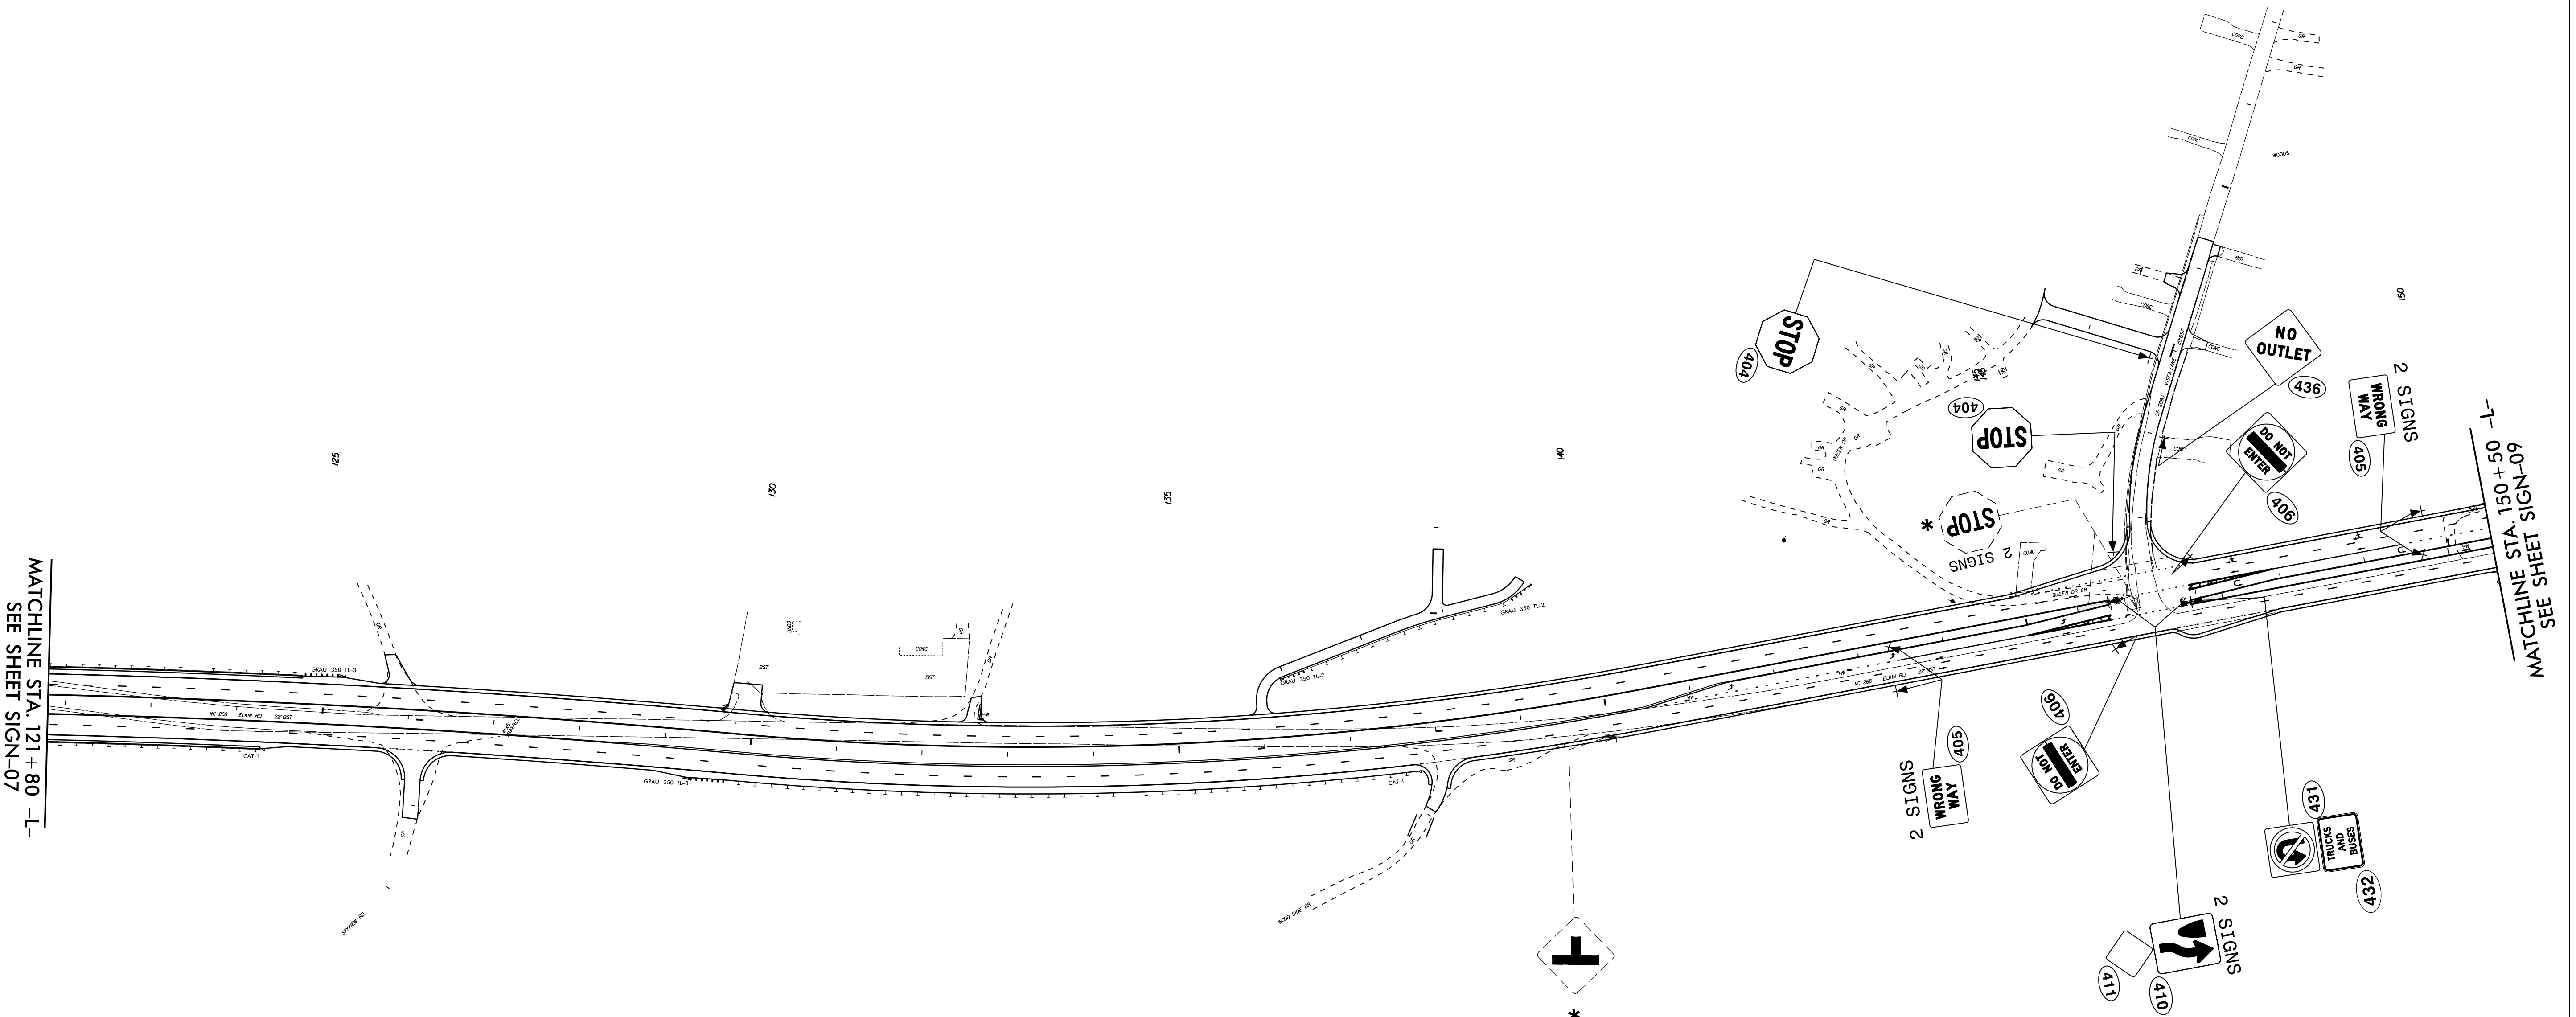
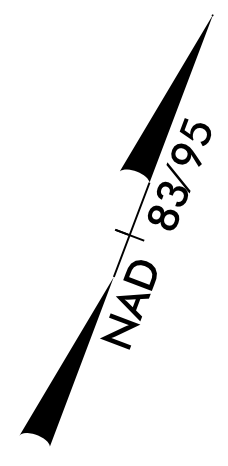


| | |
|---|-----------|
| TIP NO. | SHEET NO. |
| R-2603 | SIGN-08 |
| APPROVED:  13E7AF7B9AA4448 | |
| DATE: 5/29/2015 | |
| SEAL | |
|  | |



PROJECT NOTES

- 1 DISPOSAL OF SIGN SYSTEM, U-CHANNEL
- 2 DISPOSAL OF SIGN SYSTEM, WOOD
- 3 DISPOSAL OF SUPPORT, U-CHANNEL
- 4 RELOCATE SIGN, TYPE D

* SEE NOTE 1

NC 268
EXISTING AND PROPOSED SIGNS

03-FEB-2015 08:33
 P:\TIPR-Projects\R-2603\TIPR-2603\Signing\CADD\Signing Layout Plans\R-2603-E&P_Sgn-08.dgn
 Jgmer-tinez AT 12/24/15