



Strain Pole Attachments

Note: Strap all signal cables to the side of the pole with 3/4" stainless steel straps when the distance between the spanwire attachment clamp and the weatherheads exceeds 36"

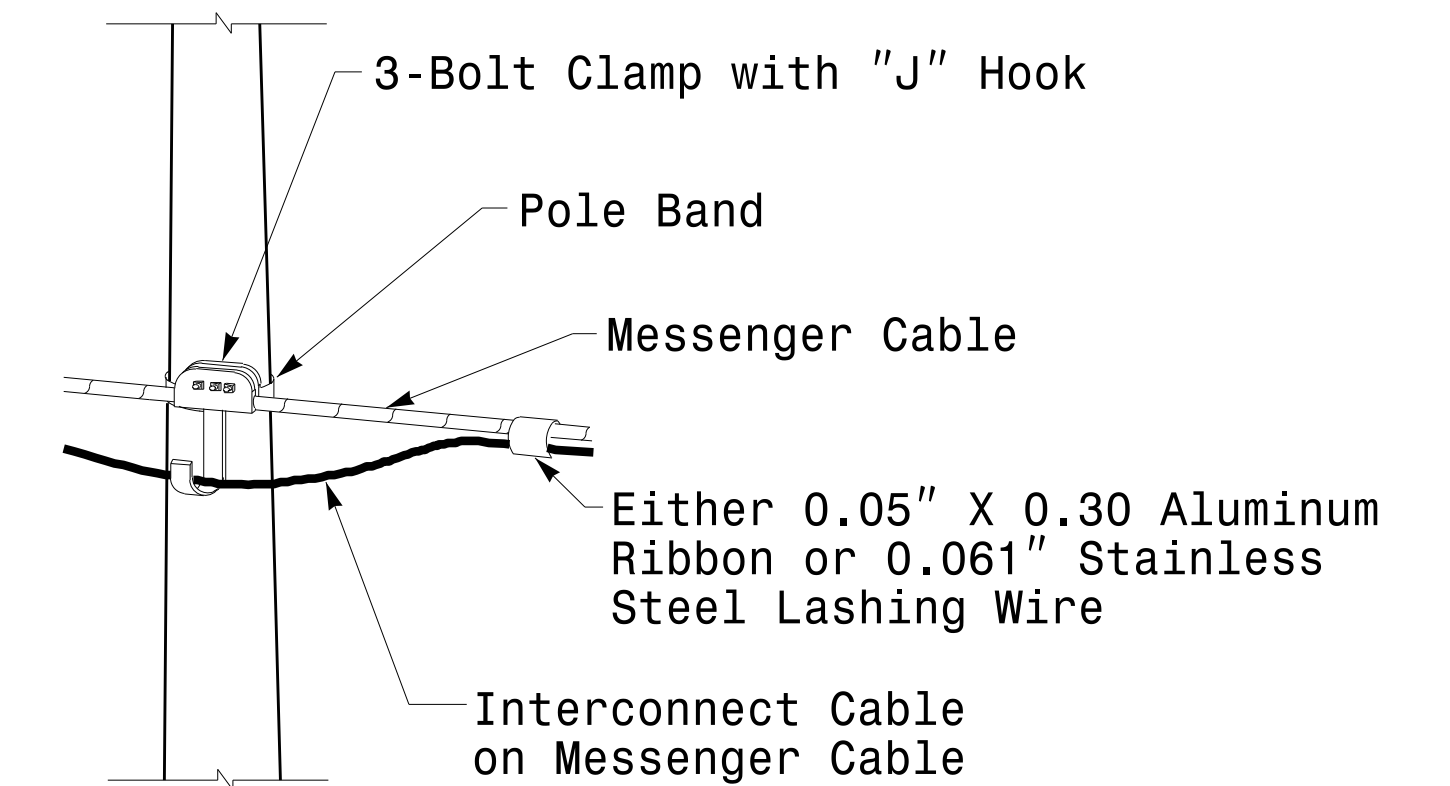

Attachment of Cable to Intermediate Metal Pole

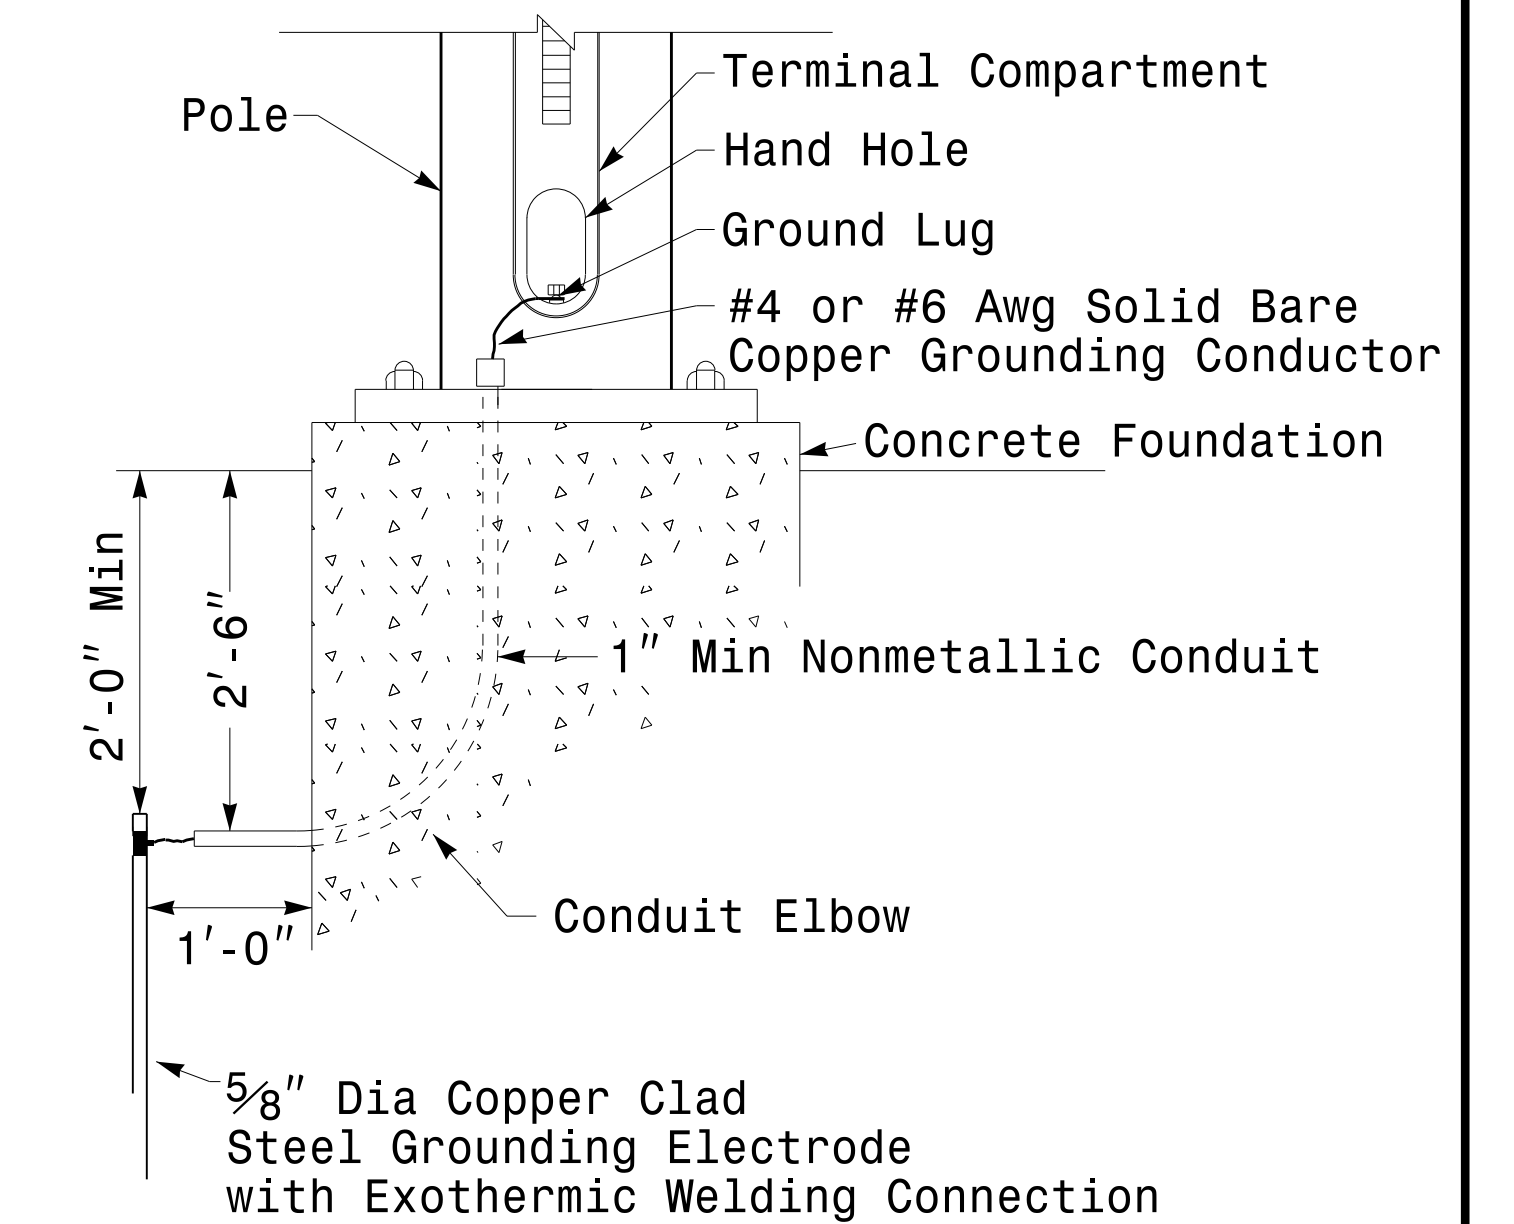

Metal Pole Grounding Detail

<p>750 N. Greenfield Pkwy, Garner, NC 27529</p>	Construction Details Strain Poles		
	PLAN DATE: AUGUST 2013 PREPARED BY: N. BITTING	REVIEWED BY: C.F. ANDREWS REVIEWED BY: D.C. SARKAR	
SCALE: 0 NA NONE	DocuSign by: <i>Debesh C. Sarkar</i> 8/26/2014 44EBE32E1474C4 DATE		SEAL PROJECT SIGNATURE ENGINEER DEBESH C. SARKAR SIG. INVENTORY NO.

Construction Details – Strain Poles