
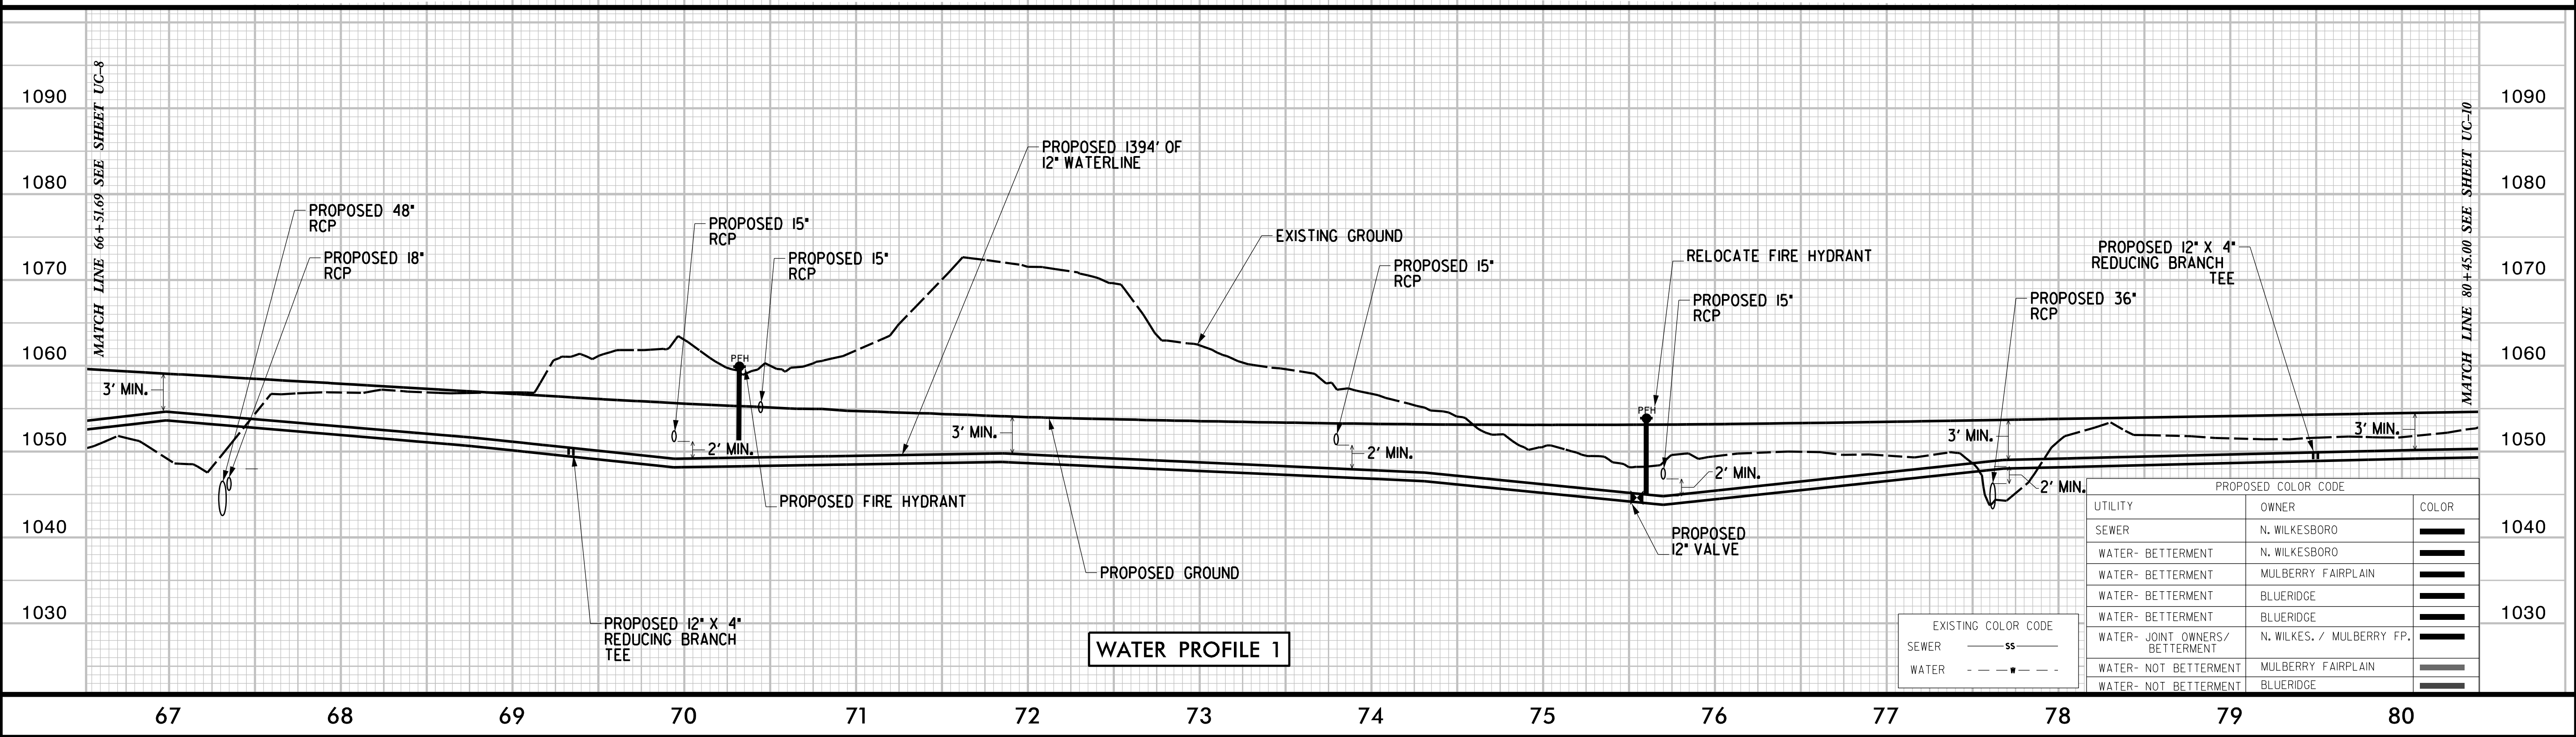


ALL WATERLINE FITTINGS SHALL BE INCIDENTAL TO COST OF PROPOSED WATERLINE
 ALL METERS THAT ARE TO BE RECONNECTED SHALL BE DRY BORED UNDER THE ROAD IF CROSSING THE ROAD IS NECESSARY
 ALL METERS THAT ARE TO BE RELOCATED SHALL BE DRY BORED UNDER THE ROAD IF CROSSING THE ROAD IS NECESSARY
 SANITARY SEWER CLEANOUT (H)

PROJECT REFERENCE NO. R-2603	SHEET NO. UC-9
DESIGNED BY: B. DIXON	
DRAWN BY: R. MOSS	
CHECKED BY: B. DIXON	
APPROVED BY:	
REVISER:	MUNICIPAL ENGINEERING SERVICES COMPANY, P.A.
P.O. BOX 97 GARNER, NC 27529 (919) 772-5393	UTILITY CONSTRUCTION PLANS ONLY

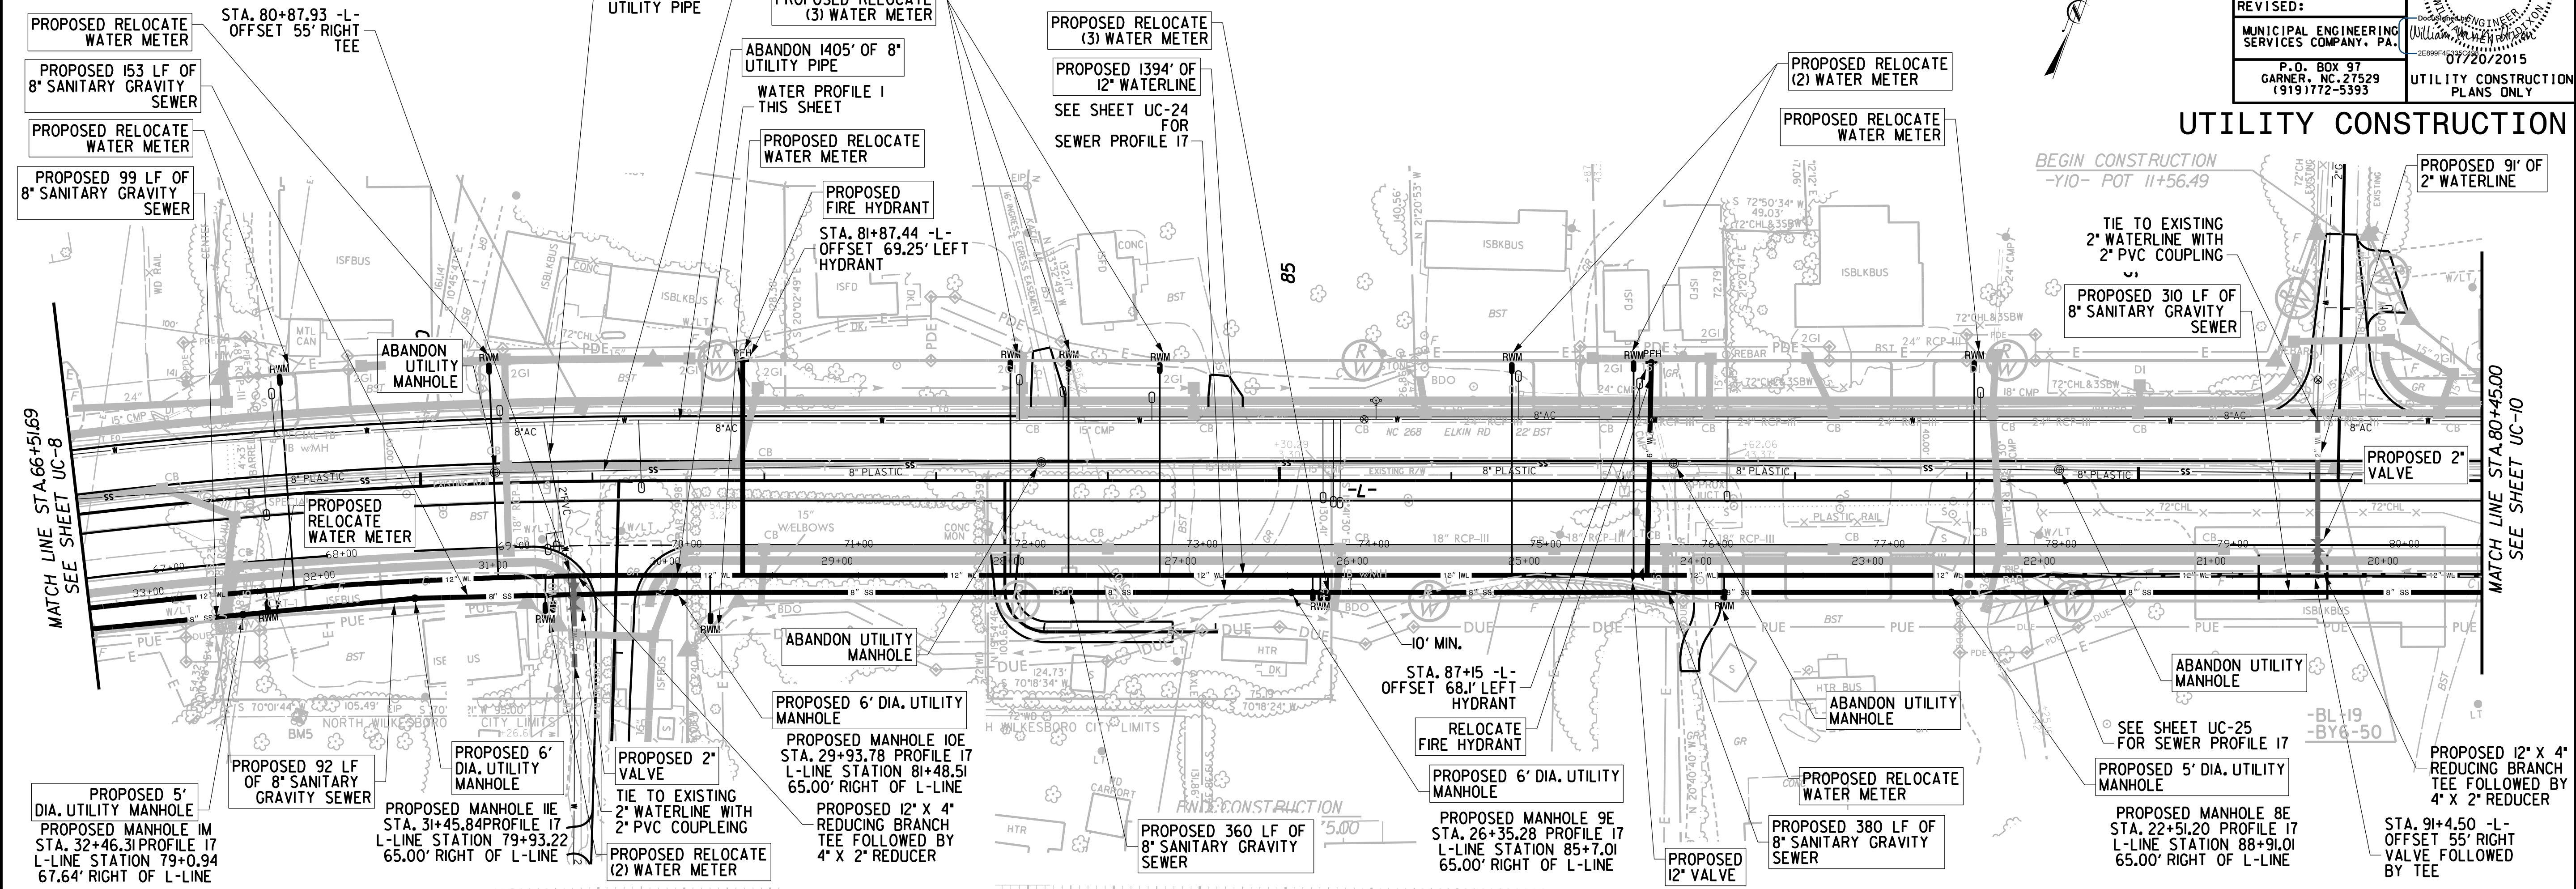

PROPOSED COLOR CODE		
UTILITY	OWNER	COLOR
SEWER	N. WILKESBORO	—
WATER- BETTERMENT	N. WILKESBORO	—
WATER- BETTERMENT	MULBERRY FAIRPLAIN	—
WATER- BETTERMENT	BLUERIDGE	—
WATER- BETTERMENT	BLUERIDGE	—
WATER- JOINT OWNERS/ BETTERMENT	N. WILKES. / MULBERRY FP.	—
WATER- NOT BETTERMENT	MULBERRY FAIRPLAIN	—
WATER- NOT BETTERMENT	BLUERIDGE	—

EXISTING COLOR CODE
 SEWER —
 WATER - - -

WATER PROFILE 1