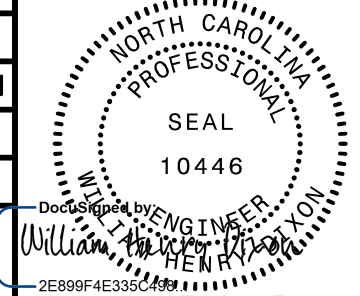


ALL WATERLINE FITTINGS SHALL BE INCIDENTAL TO COST OF PROPOSED WATERLINE

ALL METERS THAT ARE TO BE RECONNECTED SHALL BE DRY BORED UNDER THE ROAD IF CROSSING THE ROAD IS NECESSARY

ALL METERS THAT ARE TO BE RELOCATED SHALL BE DRY BORED UNDER THE ROAD IF CROSSING THE ROAD IS NECESSARY

| | |
|---|---|
| PROJECT REFERENCE NO. | SHEET NO. |
| R-2603 | UC-19 |
| DESIGNED BY: B.DIXON |  |
| DRAWN BY: R.MOSS | |
| CHECKED BY: B.DIXON | |
| APPROVED BY: | |
| REVISED: | |
| MUNICIPAL ENGINEERING SERVICES COMPANY, PA. | 04/13/2015 |
| P.O. BOX 97 GARNER, NC 27529 (919) 772-5393 | UTILITY CONSTRUCTION PLANS ONLY |

UTILITY CONSTRUCTION

