



PROJECT REFERENCE NO. R-2603	SHEET NO. UC-22
DESIGNED BY: B. DIXON	
DRAWN BY: R. MOSS	
CHECKED BY: B. DIXON	
APPROVED BY:	
REVISED:	
MUNICIPAL ENGINEERING SERVICES COMPANY, P.A. P.O. BOX 97 GARNER, NC 27529 (919) 772-5393	04/13/2015 UTILITY CONSTRUCTION PLANS ONLY

UTILITY CONSTRUCTION

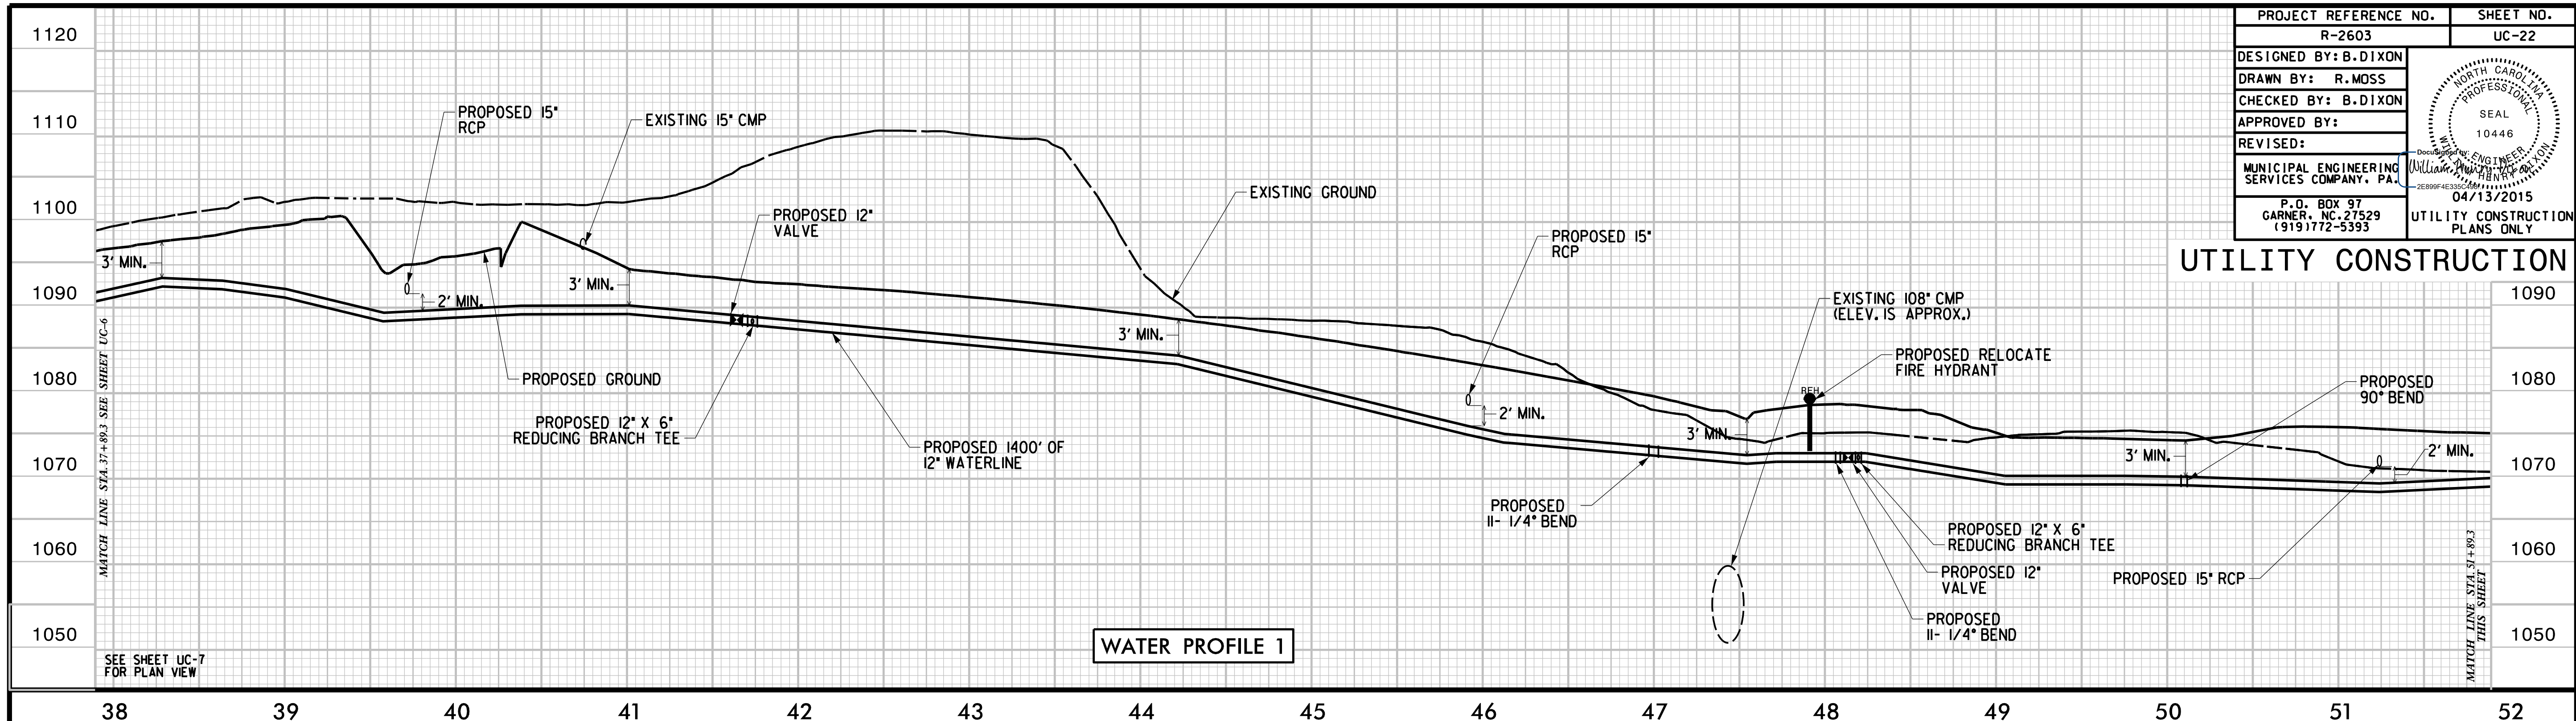

WATER PROFILE 1

WATER PROFILE 1

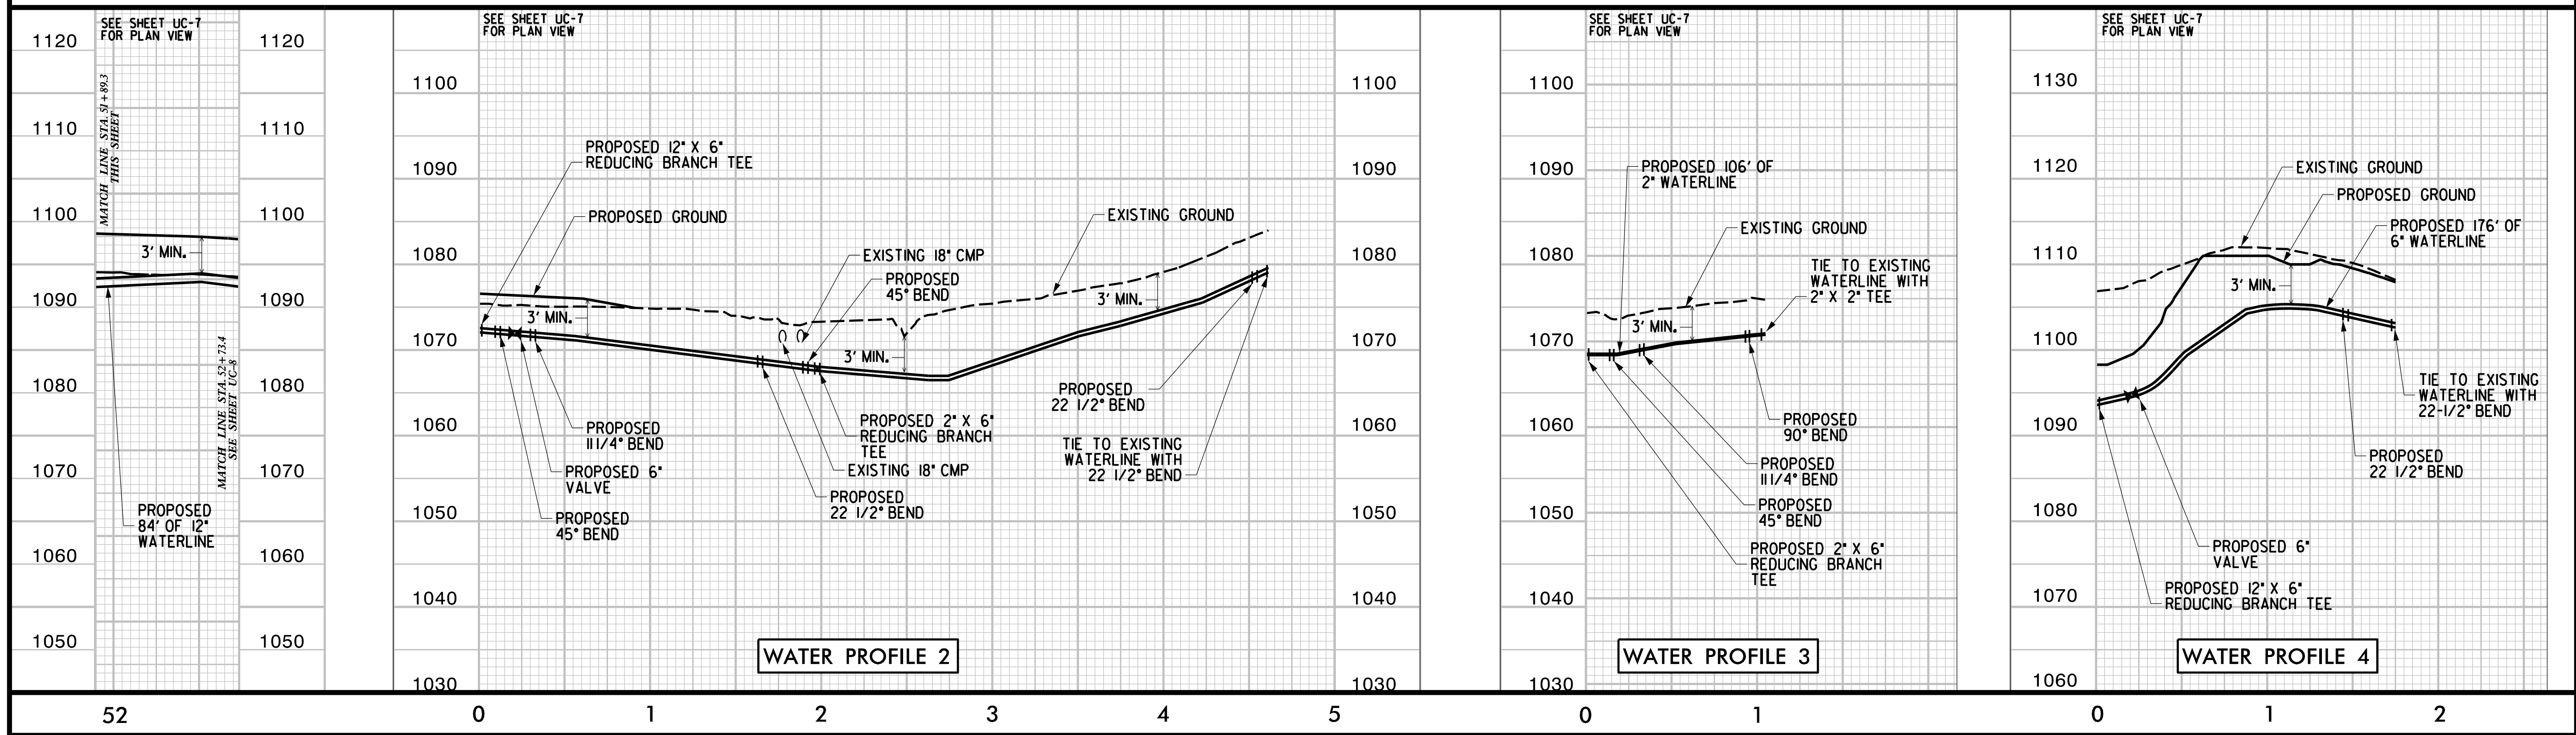

WATER PROFILE 2

WATER PROFILE 3

WATER PROFILE 4