

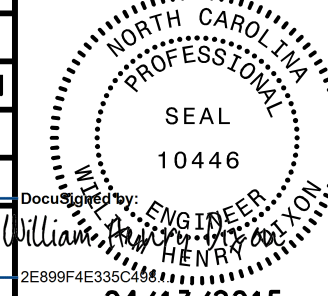


PROJECT REFERENCE NO. R-2603	SHEET NO. UC-24
DESIGNED BY: B. DIXON	
DRAWN BY: R. MOSS	
CHECKED BY: B. DIXON	
APPROVED BY:	
REVISED:	04/13/2015
MUNICIPAL ENGINEERING SERVICES COMPANY, PA. P.O. BOX 97 GARNER, NC 27529 (919) 772-5393	UTILITY CONSTRUCTION PLANS ONLY

UTILITY CONSTRUCTION

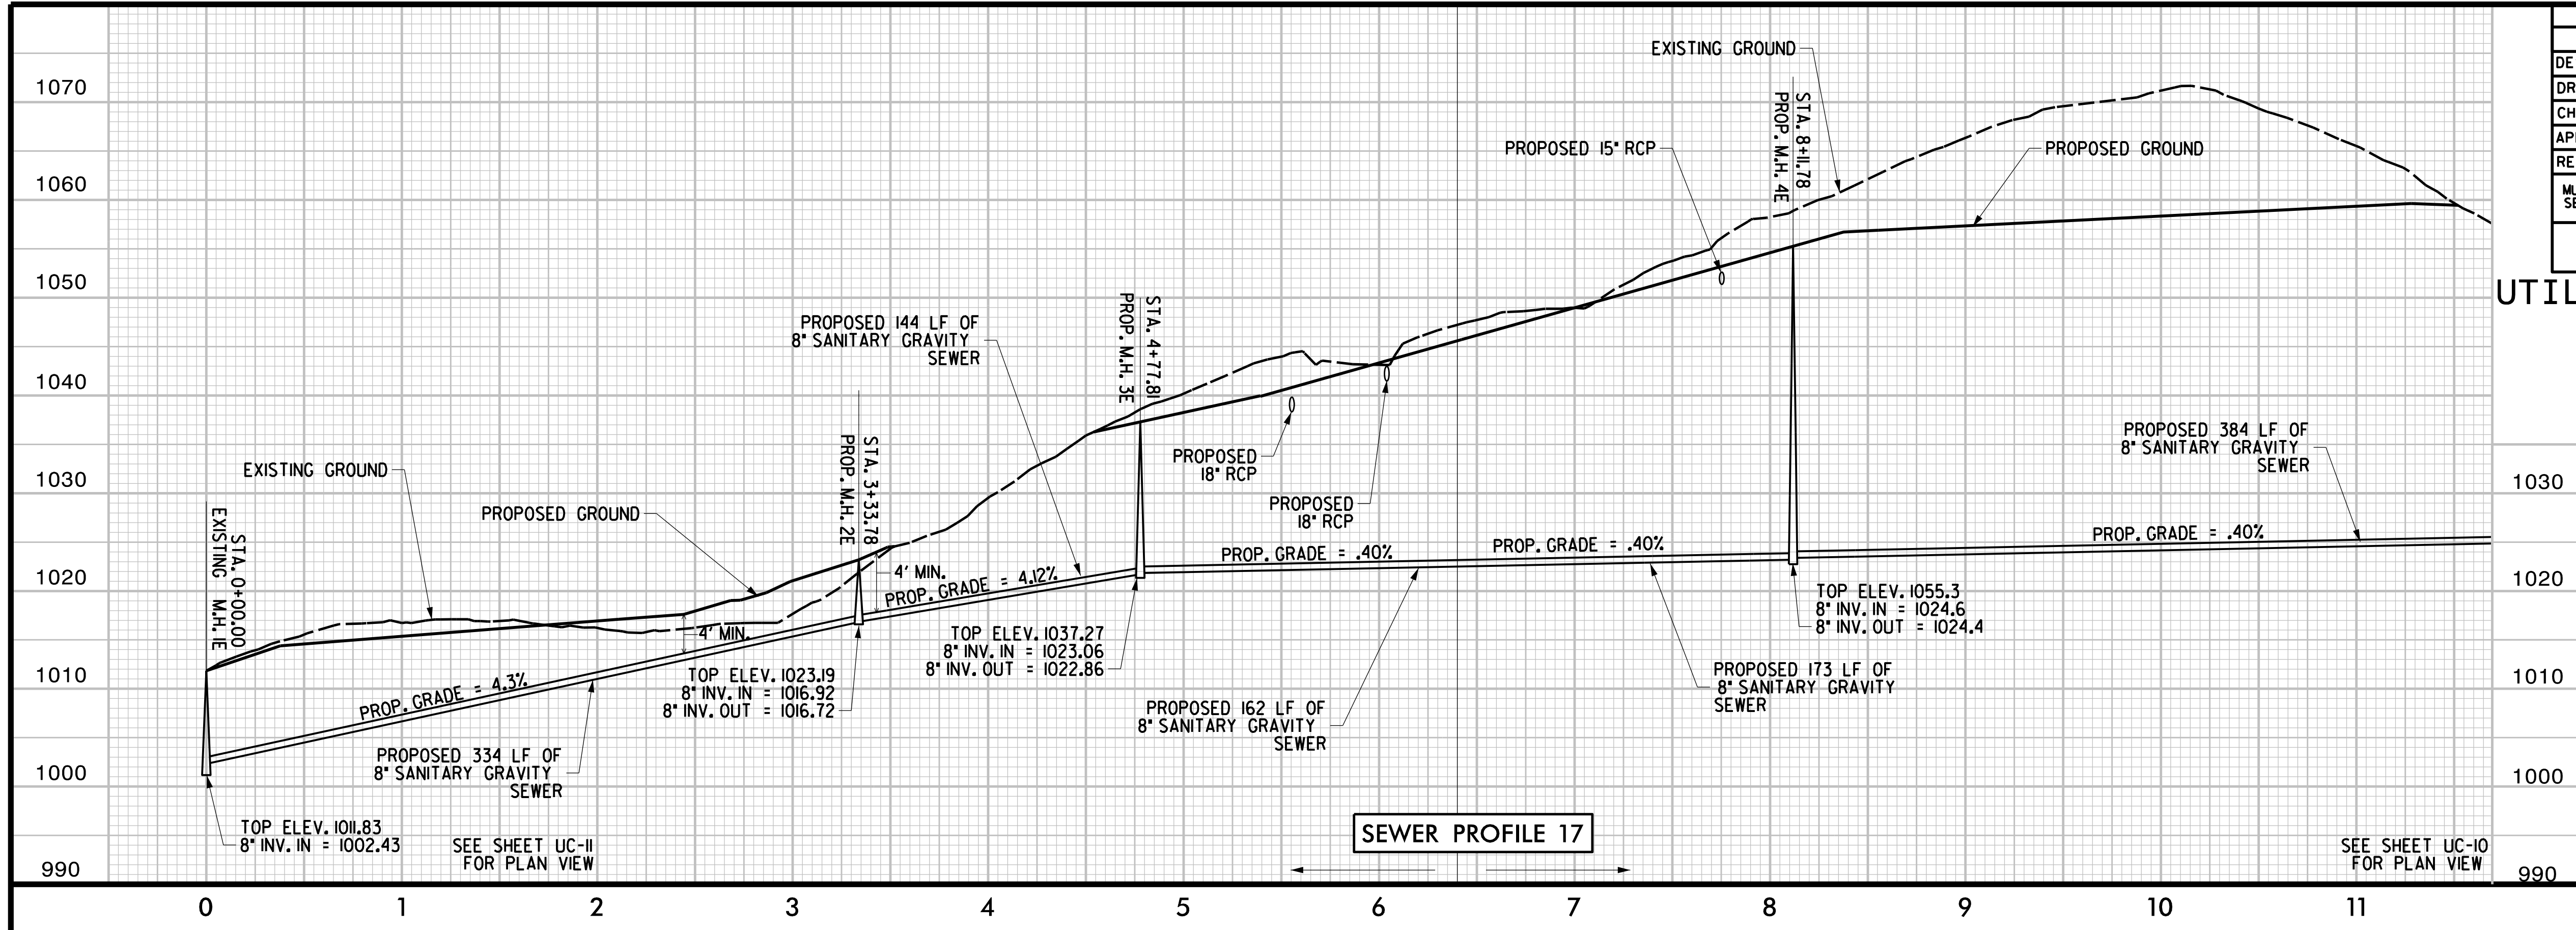

SEWER PROFILE 17

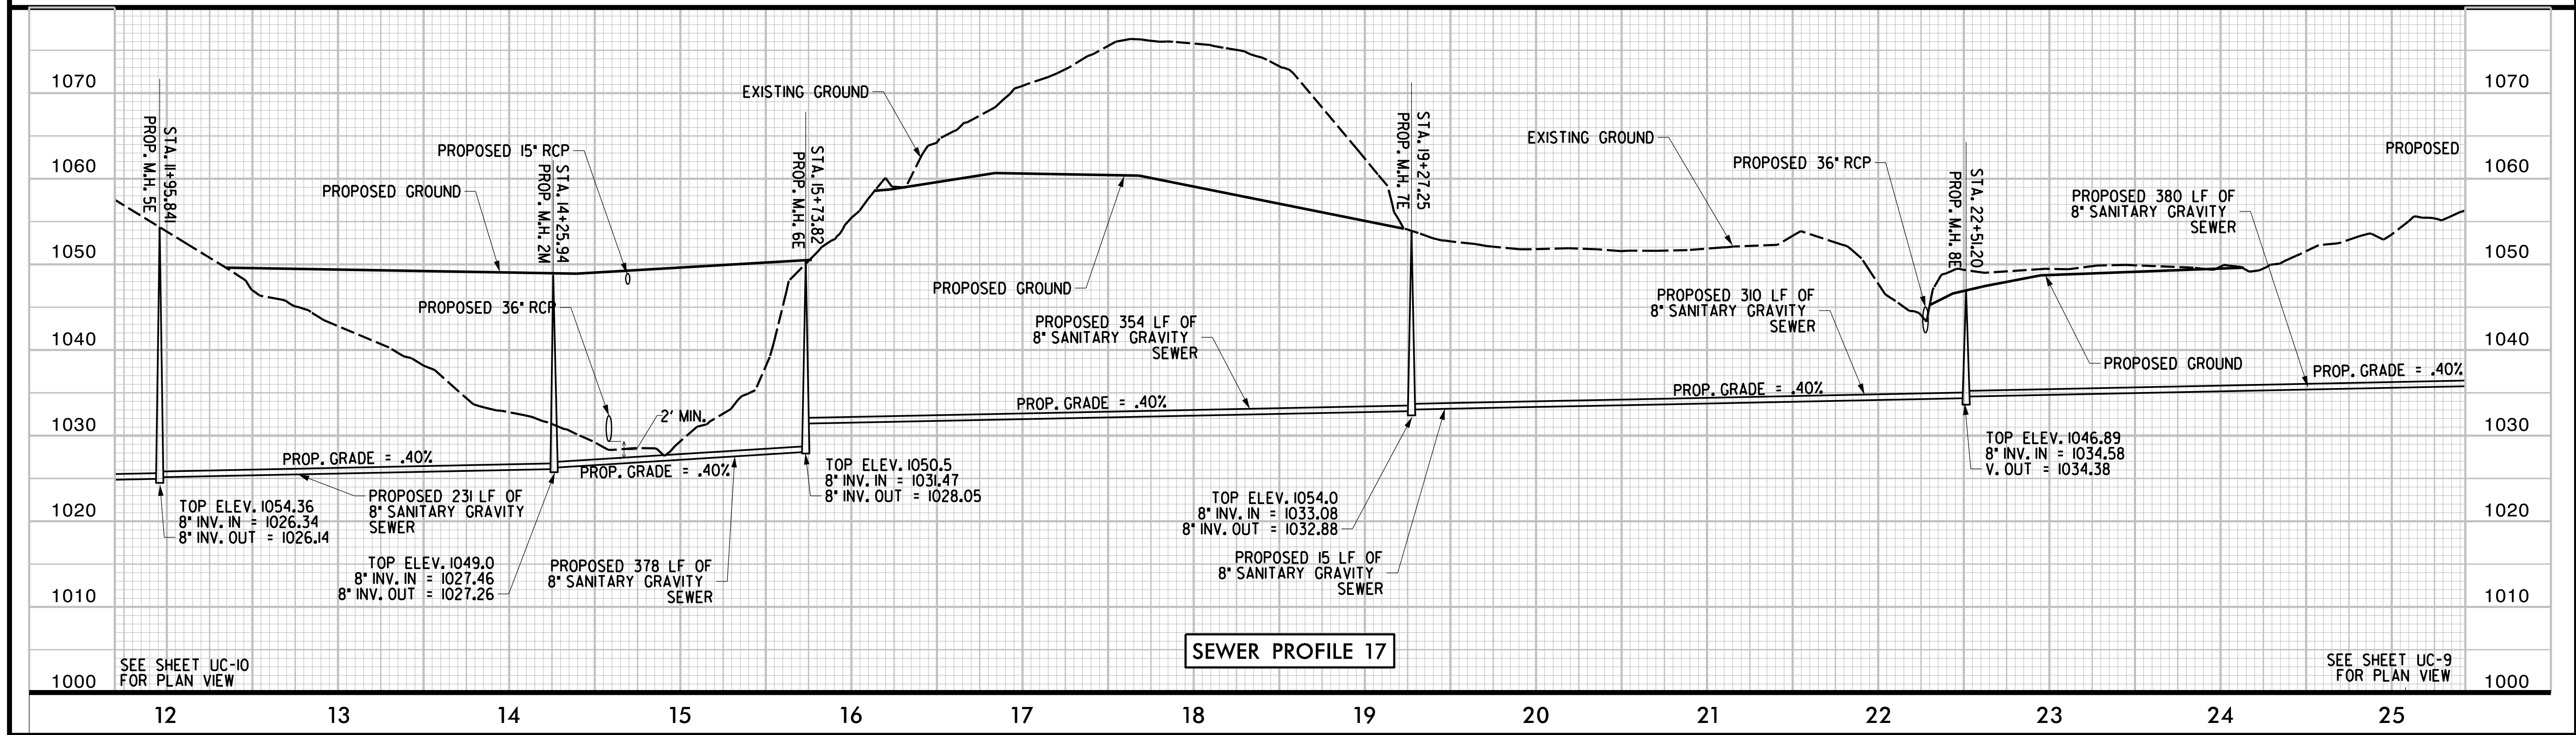

SEWER PROFILE 17