


UTILITIES BY OTHERS

NOTE:
ALL PROPOSED UTILITY WORK
SHOWN ON THIS SHEET WILL
BE DONE BY OTHERS

8/17/09

REVISIONS

6/29/2015
 10:05:06
 590659\084\2603\U-t\11\tues\Redy_Ut\Proo_1\2603_ut_rdy5_U03_psh.dgn
 4:45:27 PM

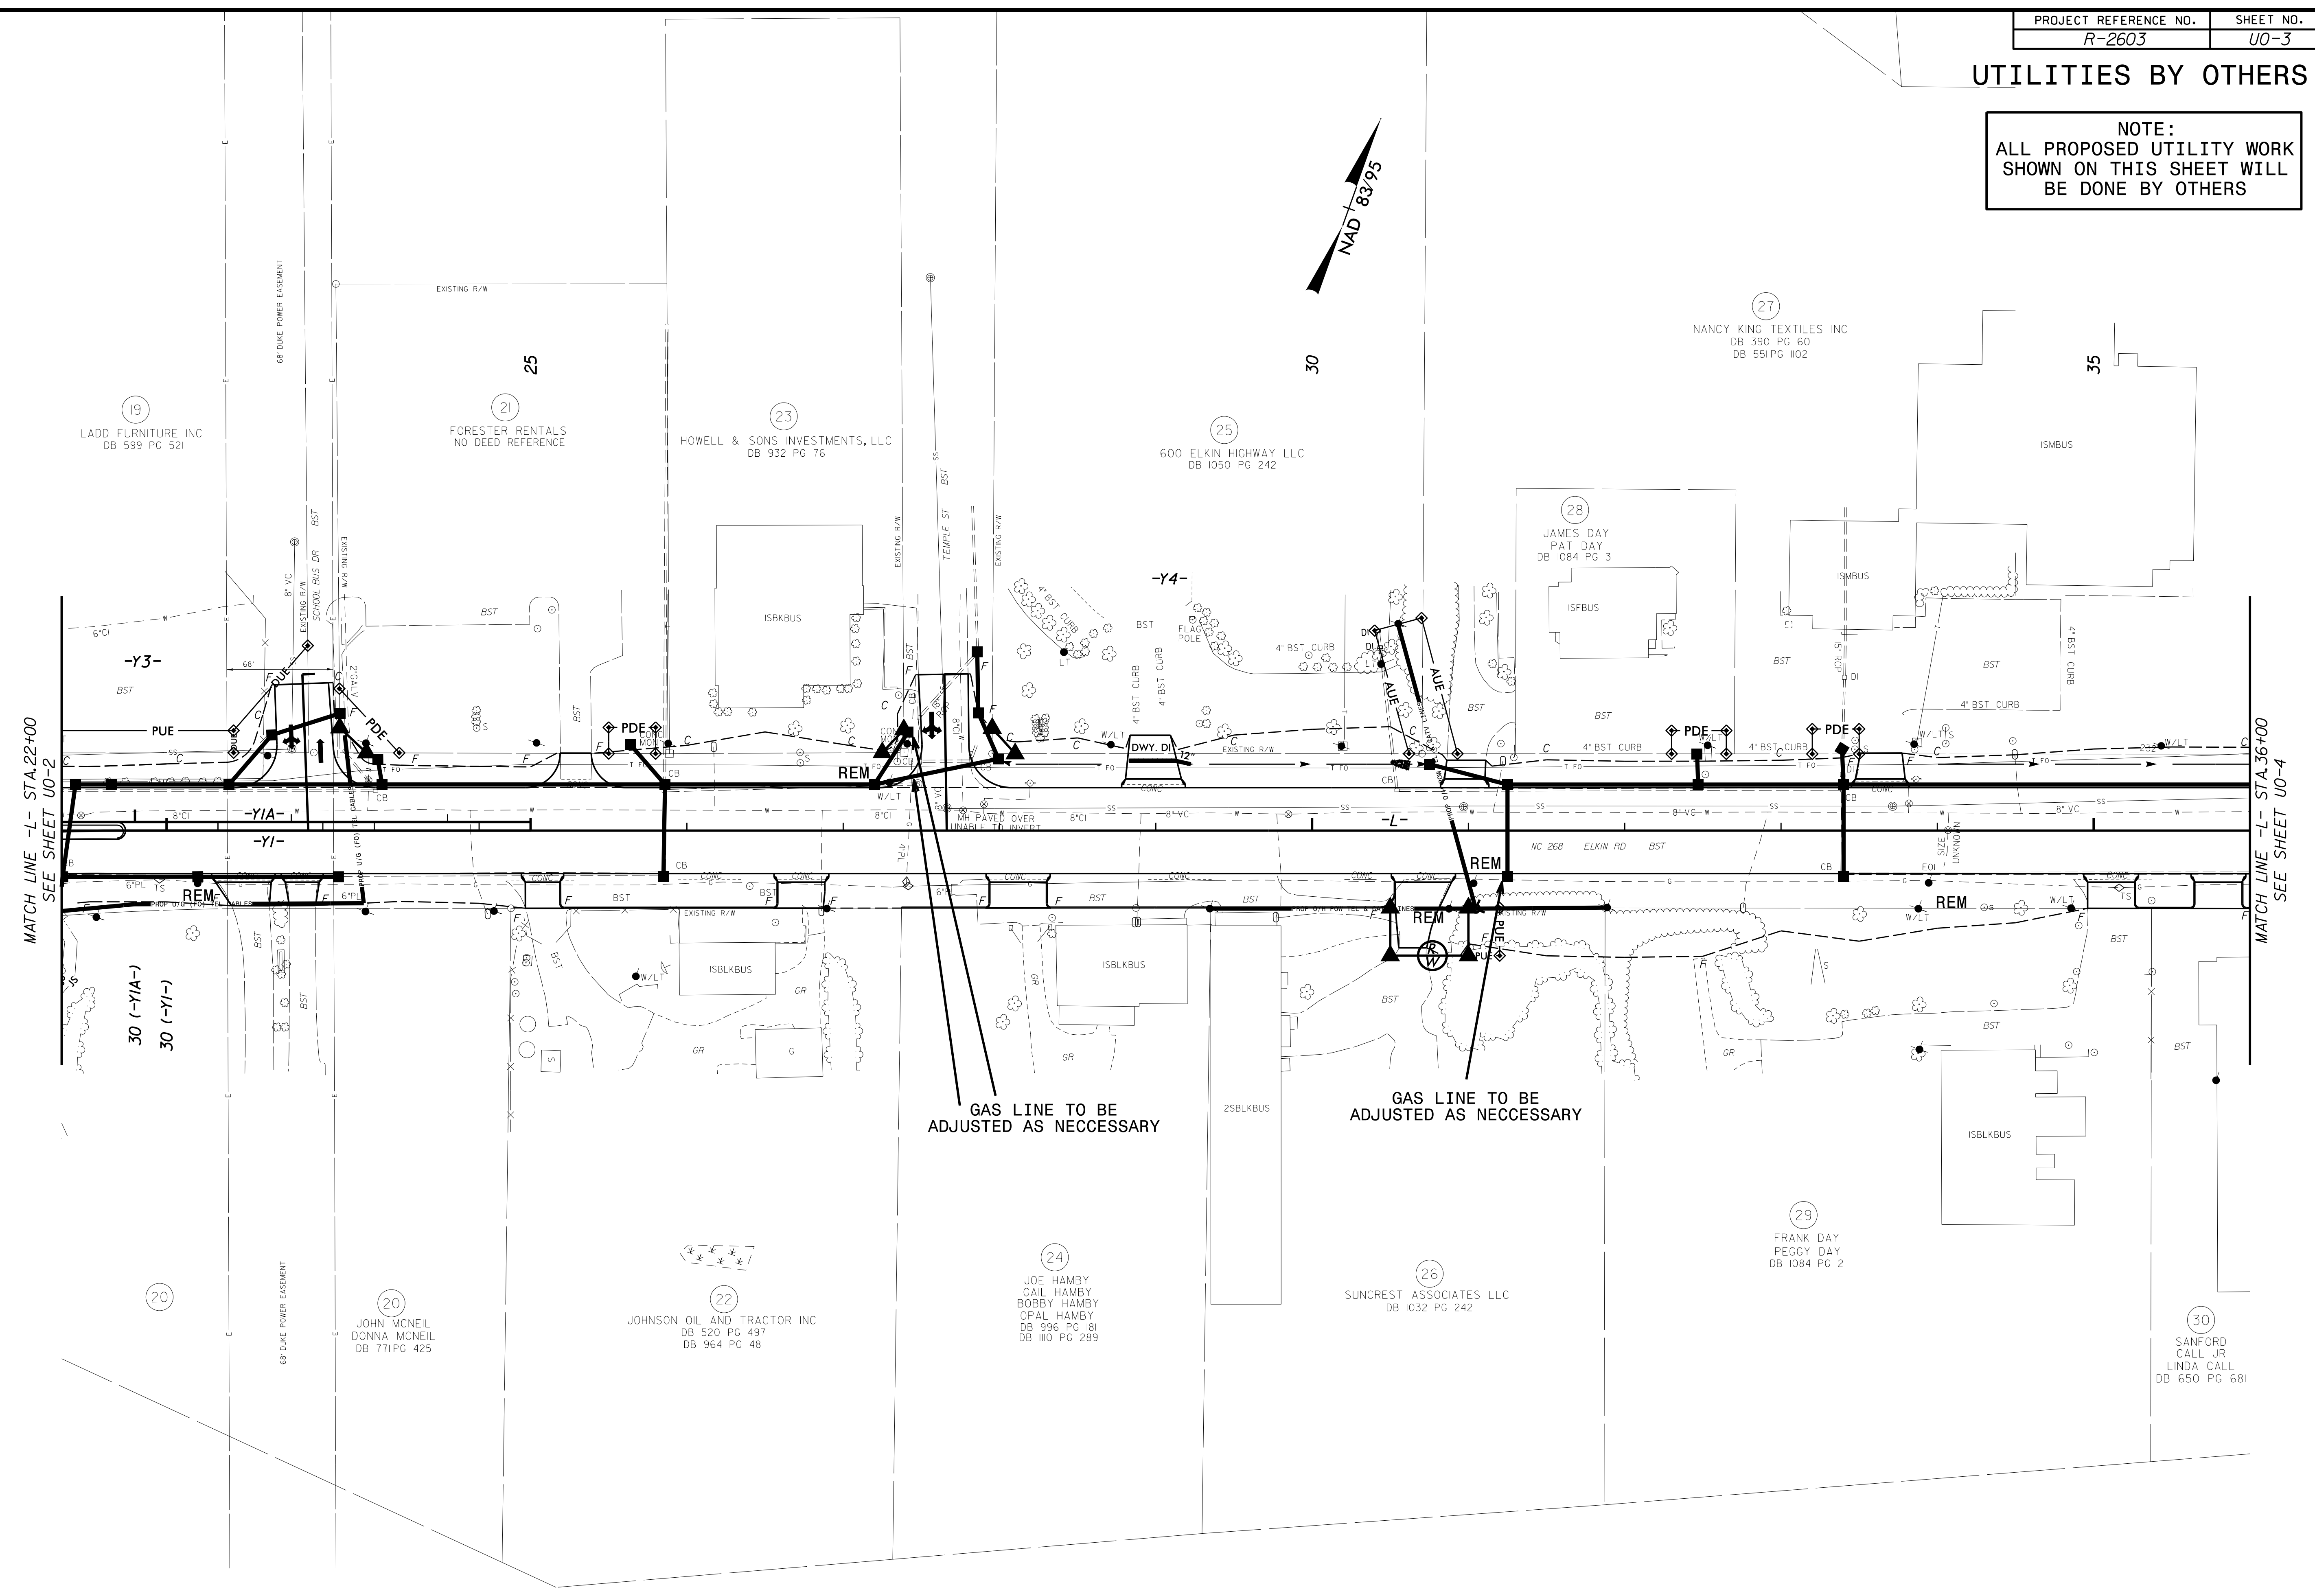

MATCH LINE -L- STA.22+00
SEE SHEET U0-2

MATCH LINE -L- STA.36+00
SEE SHEET U0-4

GAS LINE TO BE
ADJUSTED AS NECESSARY

GAS LINE TO BE
ADJUSTED AS NECESSARY

19
LADD FURNITURE INC
DB 599 PG 521

21
FORESTER RENTALS
NO DEED REFERENCE

23
HOWELL & SONS INVESTMENTS, LLC
DB 932 PG 76

25
600 ELKIN HIGHWAY LLC
DB 1050 PG 242

28
JAMES DAY
PAT DAY
DB 1084 PG 3

27
NANCY KING TEXTILES INC
DB 390 PG 60
DB 551PG 102

30 (-Y1A-)
30 (-Y1-)

20
JOHN MCNEIL
DONNA MCNEIL
DB 771 PG 425

22
JOHNSON OIL AND TRACTOR INC
DB 520 PG 497
DB 964 PG 48

24
JOE HAMBY
GAIL HAMBY
BOBBY HAMBY
OPAL HAMBY
DB 996 PG 181
DB 110 PG 289

26
SUNCREST ASSOCIATES LLC
DB 1032 PG 242

29
FRANK DAY
PEGGY DAY
DB 1084 PG 2

30
SANFORD
CALL JR
LINDA CALL
DB 650 PG 681

