
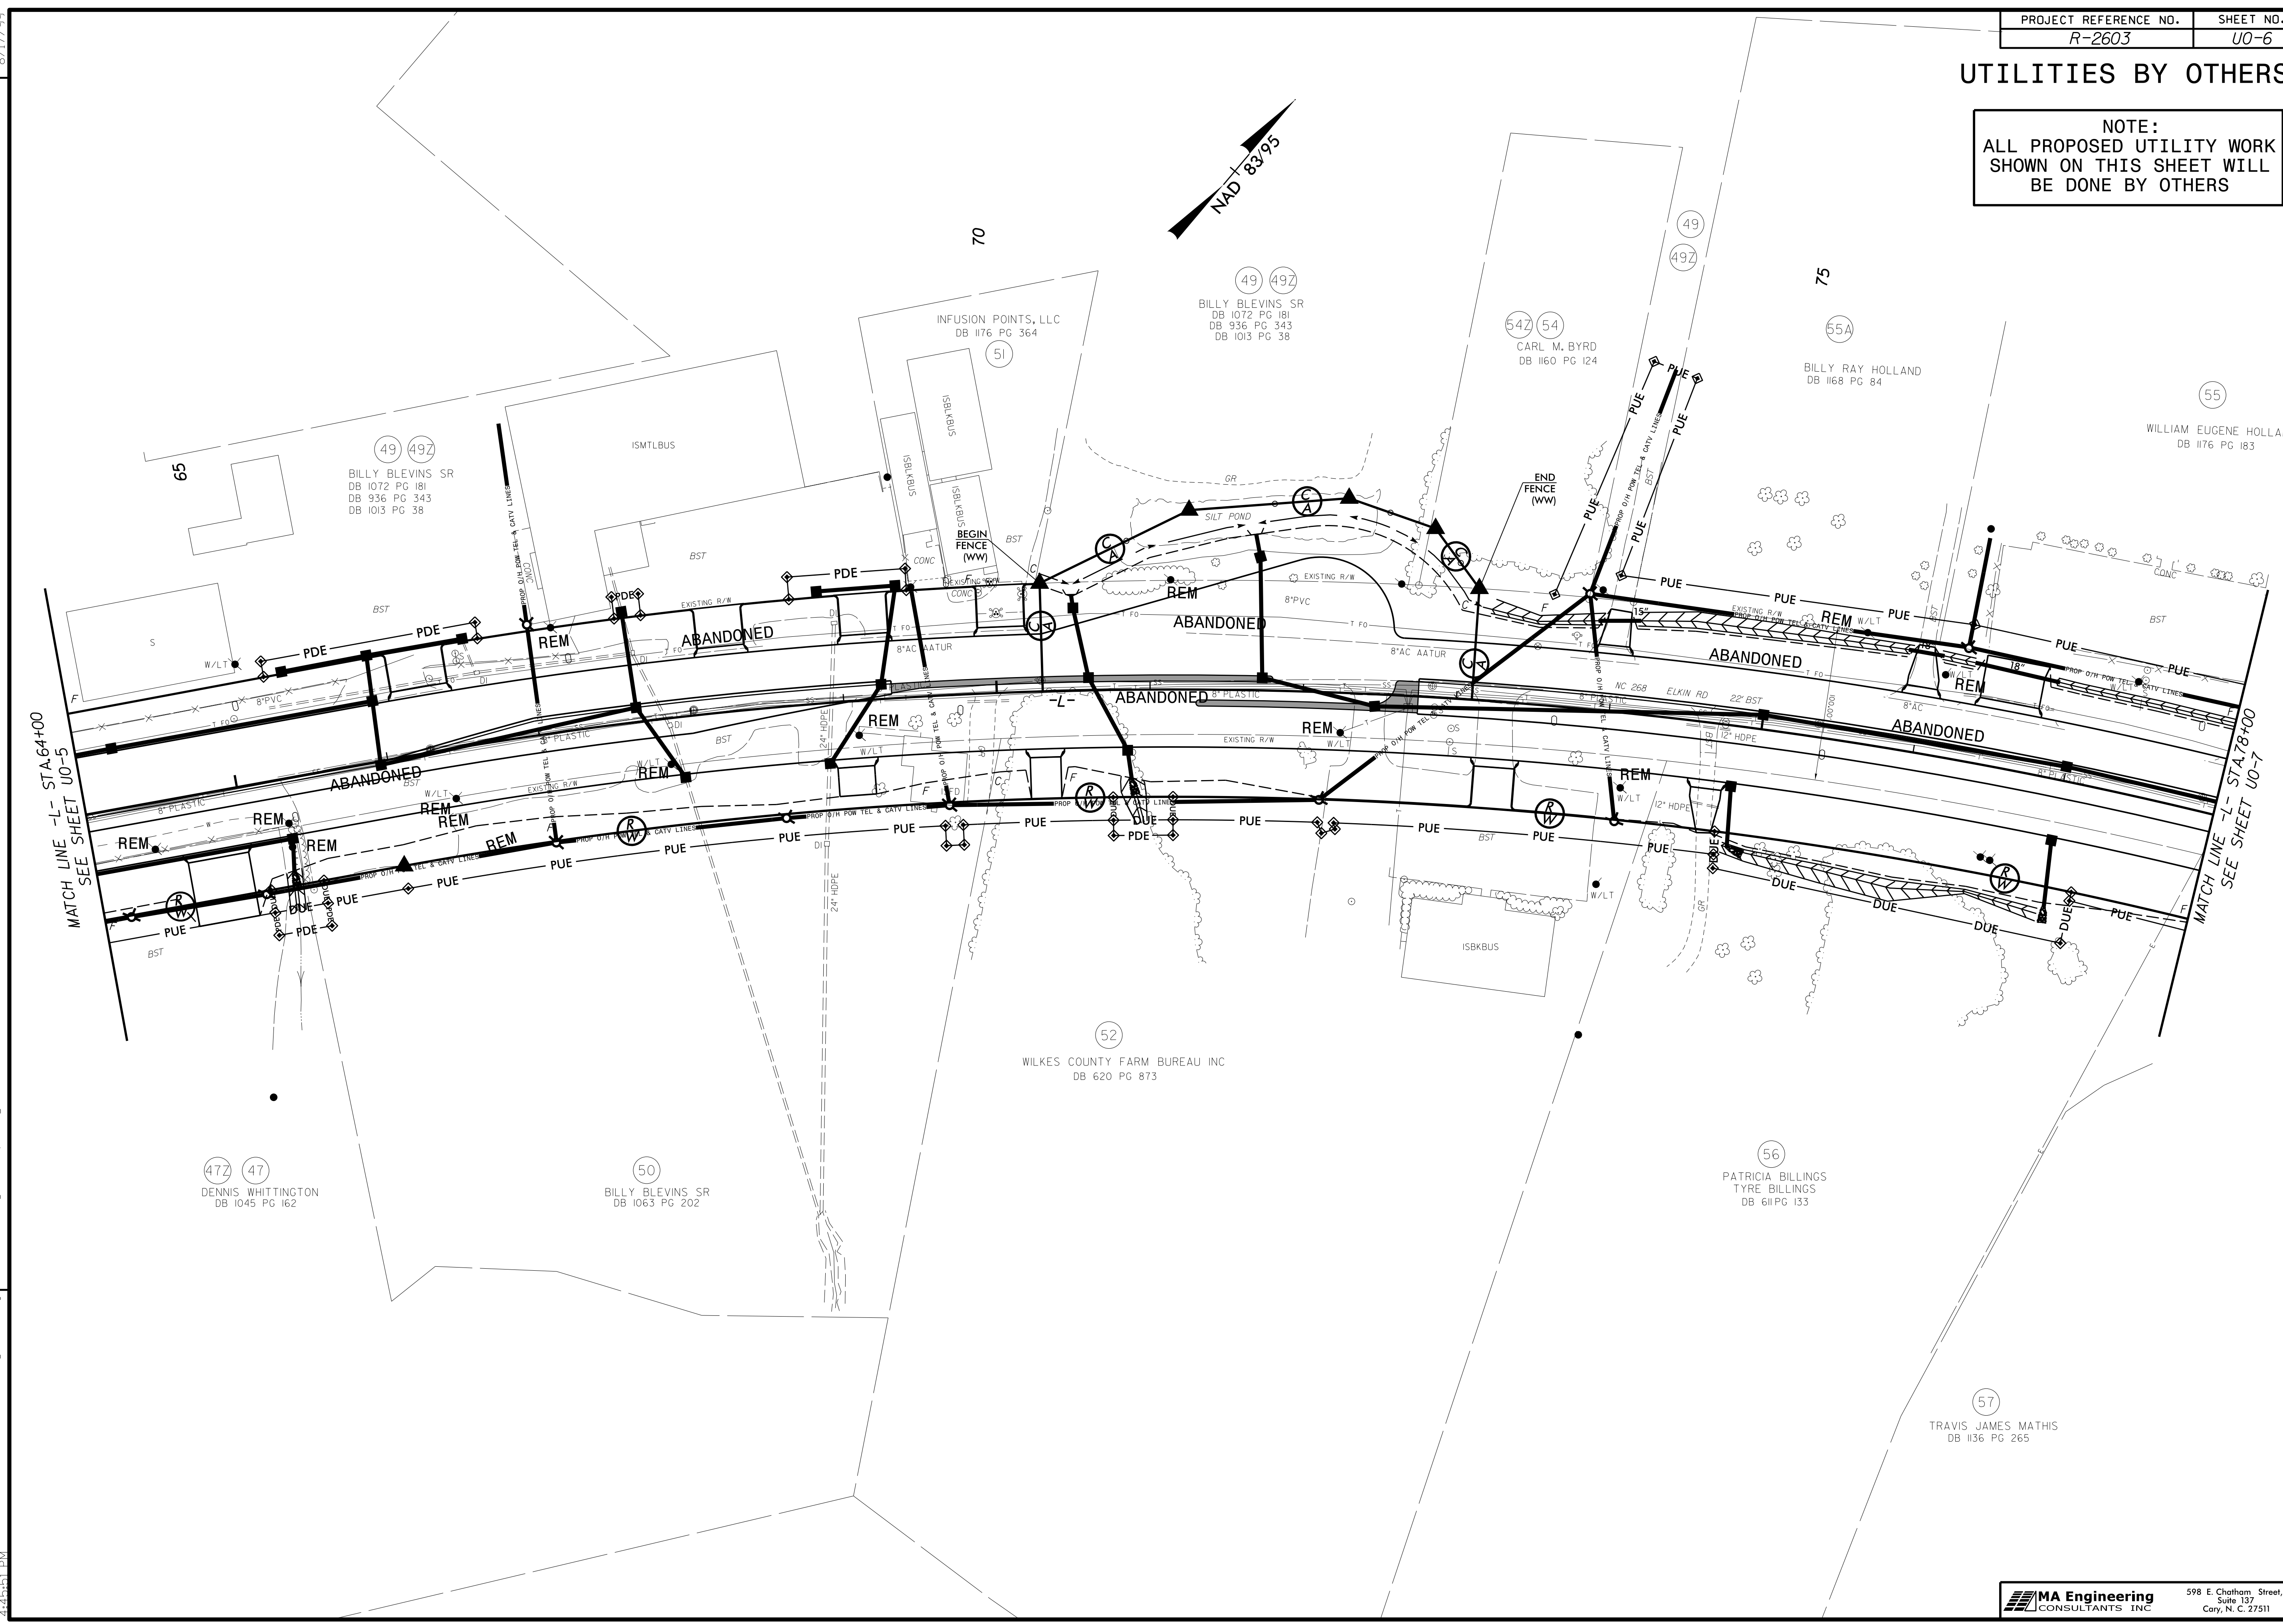


UTILITIES BY OTHERS

NOTE:
ALL PROPOSED UTILITY WORK
SHOWN ON THIS SHEET WILL
BE DONE BY OTHERS

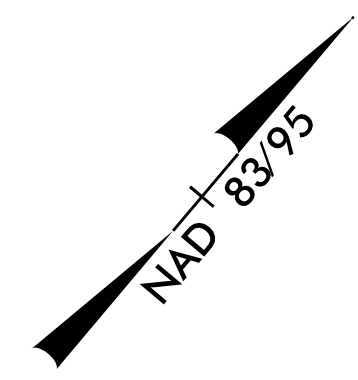

MATCH LINE -L- STA. 64+00
SEE SHEET U0-5

MATCH LINE -L- STA. 78+00
SEE SHEET U0-7

REVISIONS

8/17/09
B:\2009\06\0659\08A\R2603\U0-6\Utilities\RDY\U0-6.psh.dgn
4:25:45 PM