


UTILITIES BY OTHERS

NOTE:
ALL PROPOSED UTILITY WORK
SHOWN ON THIS SHEET WILL
BE DONE BY OTHERS

8/17/09
 F:\2\05\0659\08A\R2603\U0-9\Drawings\U0-9\U009_psh.dgn
 10:00:32 AM

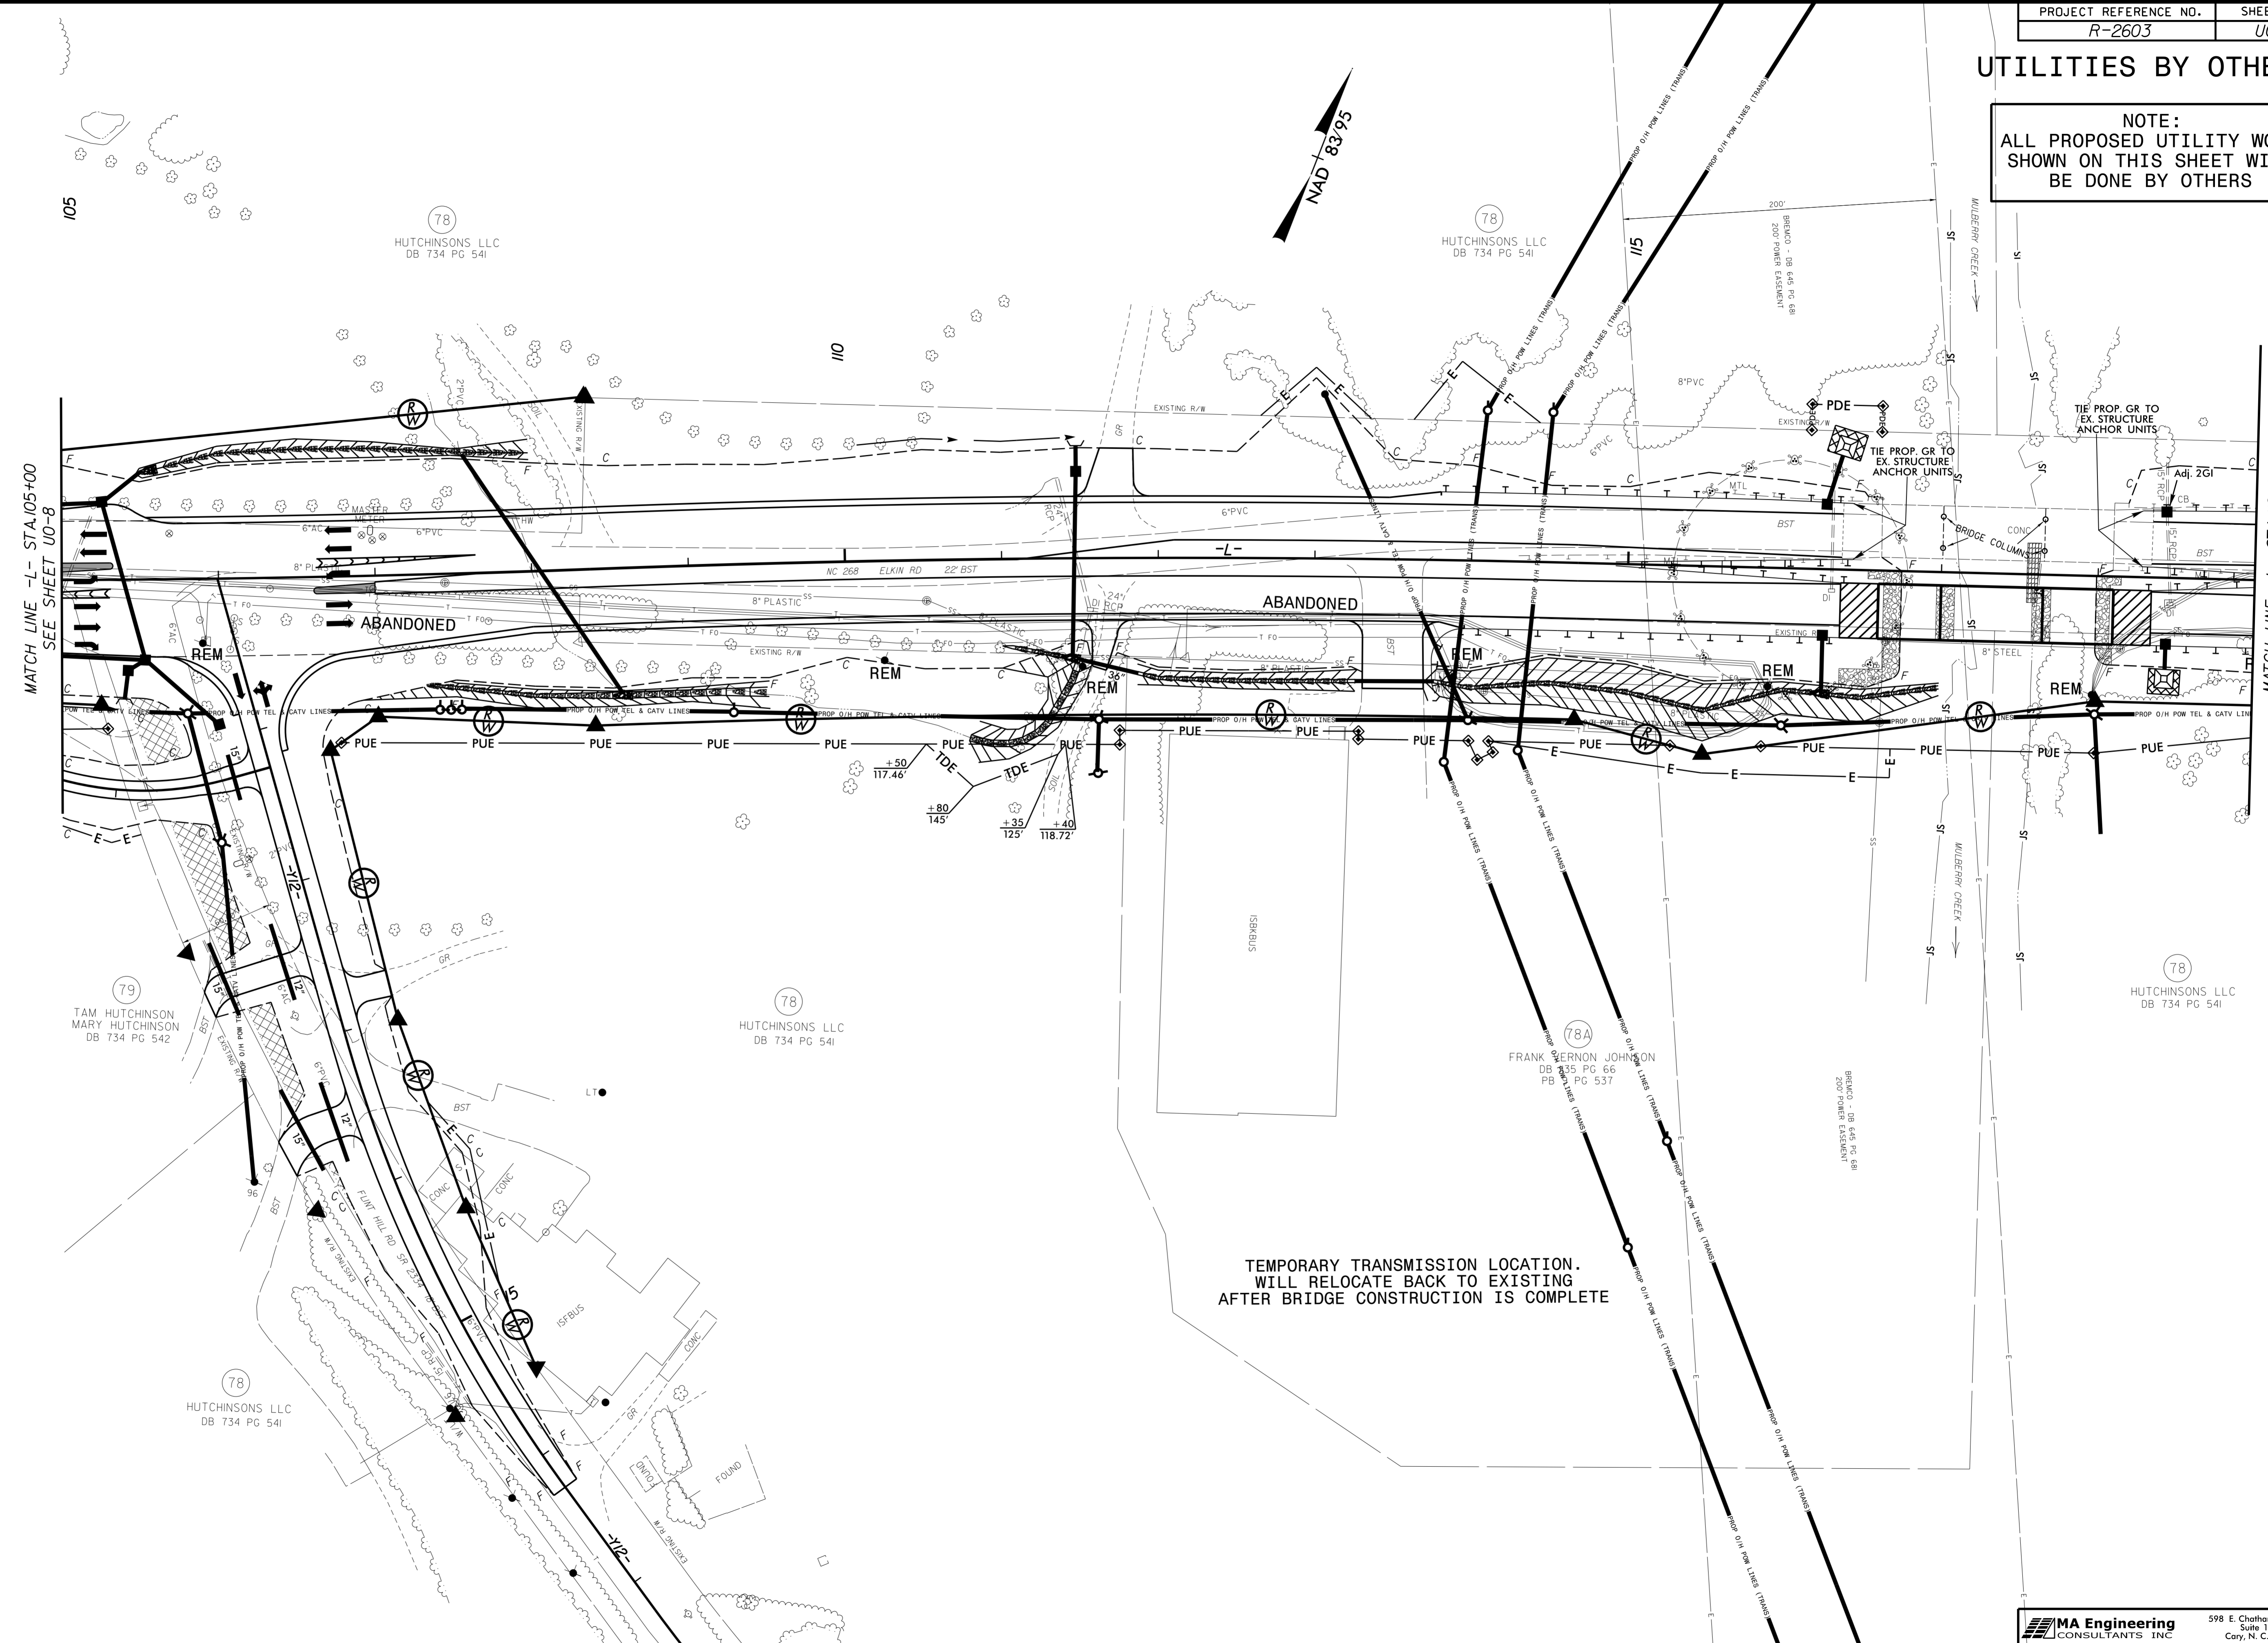

REVISIONS