


UTILITIES BY OTHERS

NOTE:
ALL PROPOSED UTILITY WORK
SHOWN ON THIS SHEET WILL
BE DONE BY OTHERS

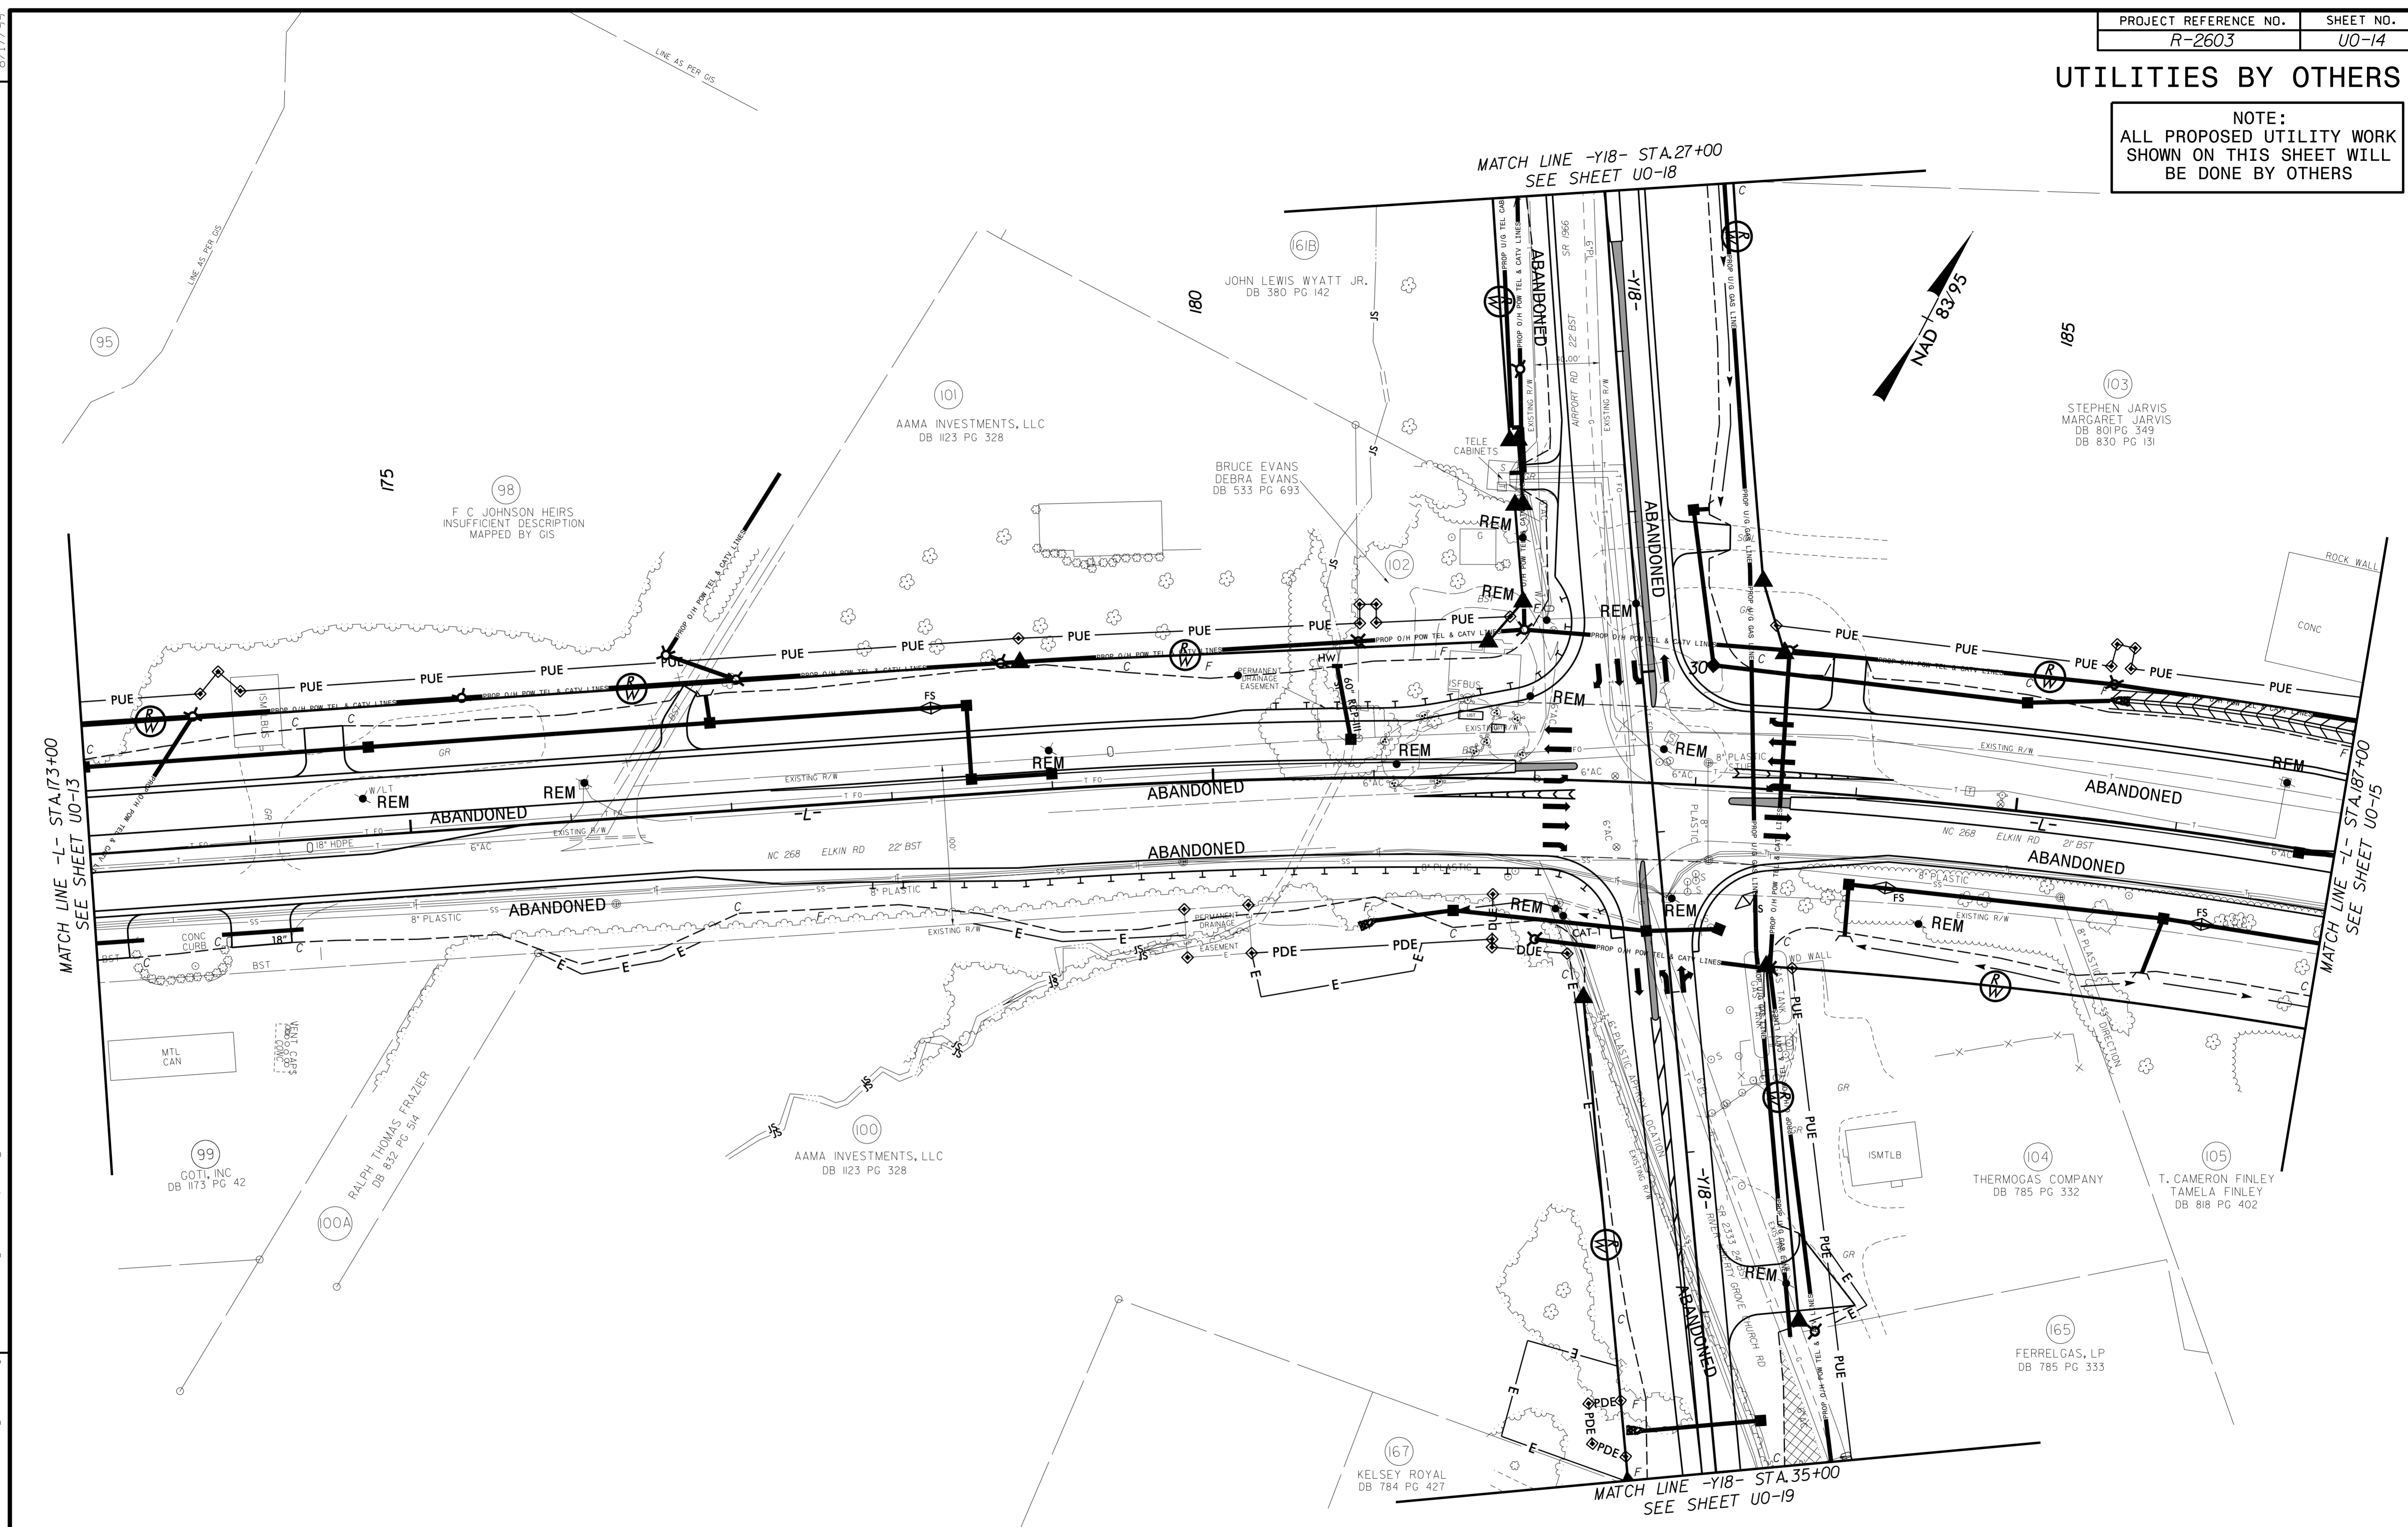

8/17/09
 T:\4\205\0659\084\2603\U0-14\014_psh.dgn
 R-2603_U0-14.dwg
 2/2/2005 10:59 AM