


### UTILITIES BY OTHERS

**NOTE:**  
ALL PROPOSED UTILITY WORK  
SHOWN ON THIS SHEET WILL  
BE DONE BY OTHERS

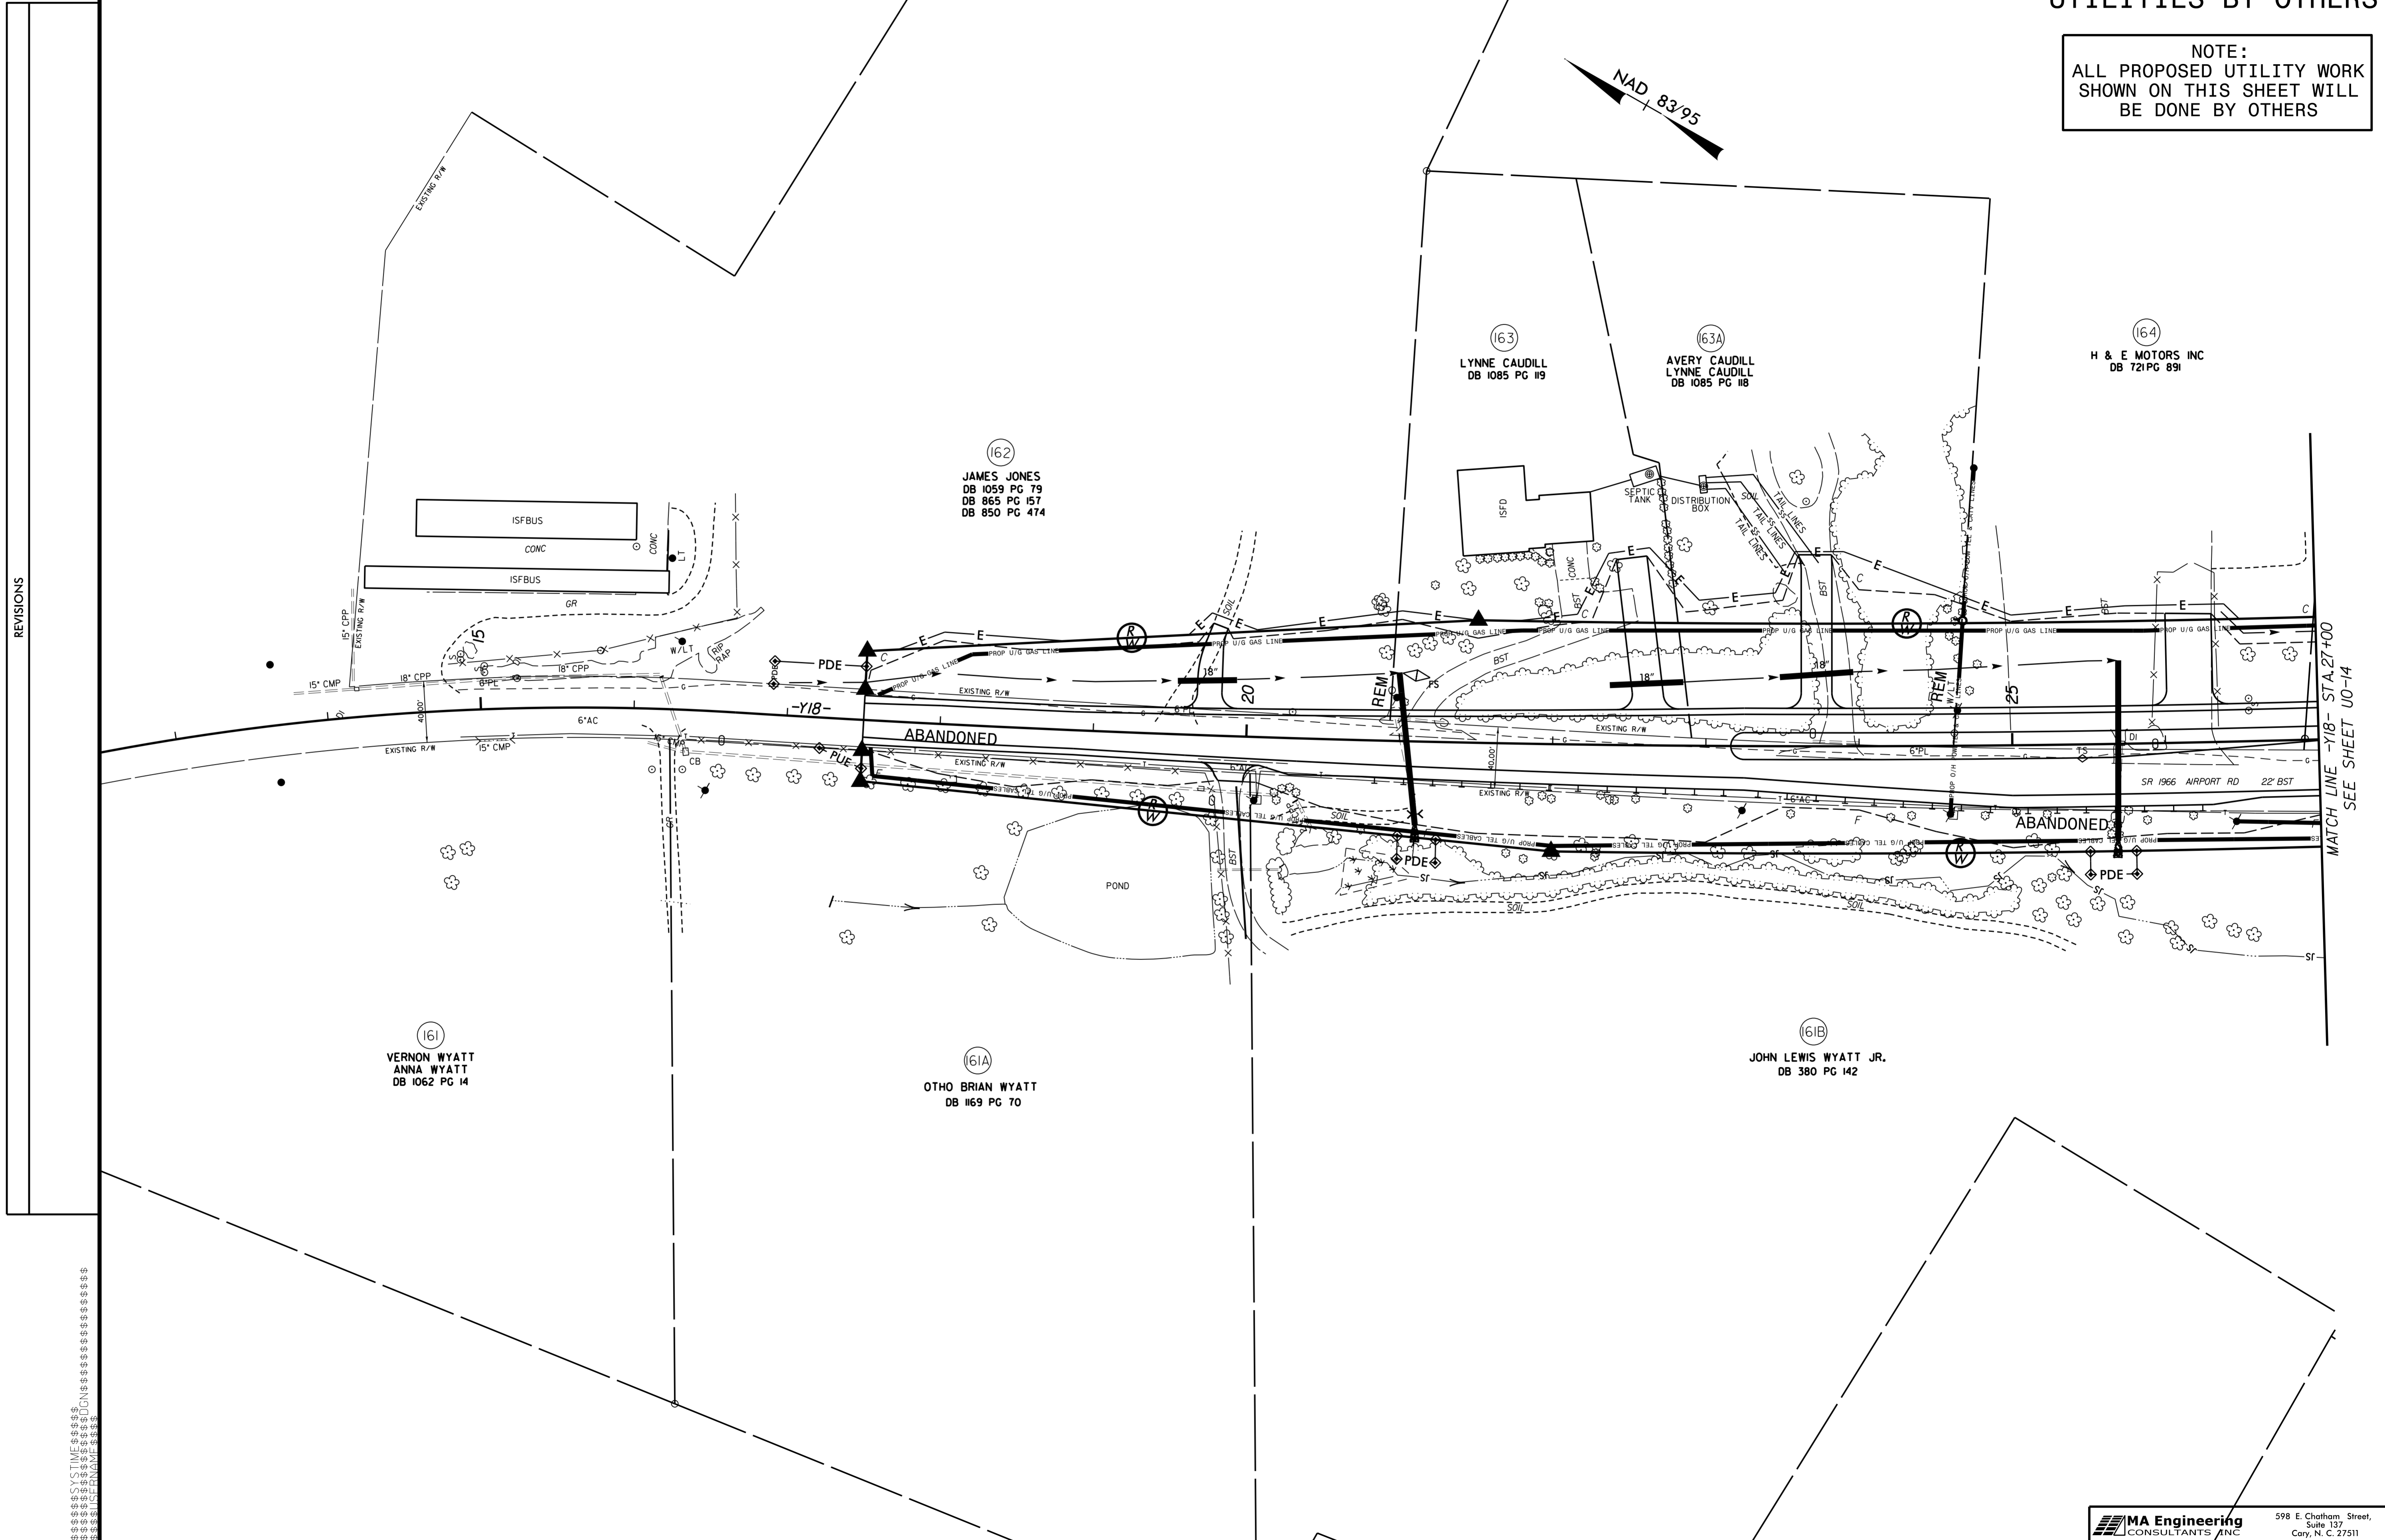

8/17/99

REVISIONS

MATCH LINE -Y18- STA. 27+00  
SEE SHEET U0-14