



I HEREBY CERTIFY THESE PLANS ARE THE AS-BUILT PLANS

**GRADE DATA**  
 -4.7284%      -0.3898%  
 PI = 113+77.70 -L-  
 EL. = 1,001.49  
 L = 510'

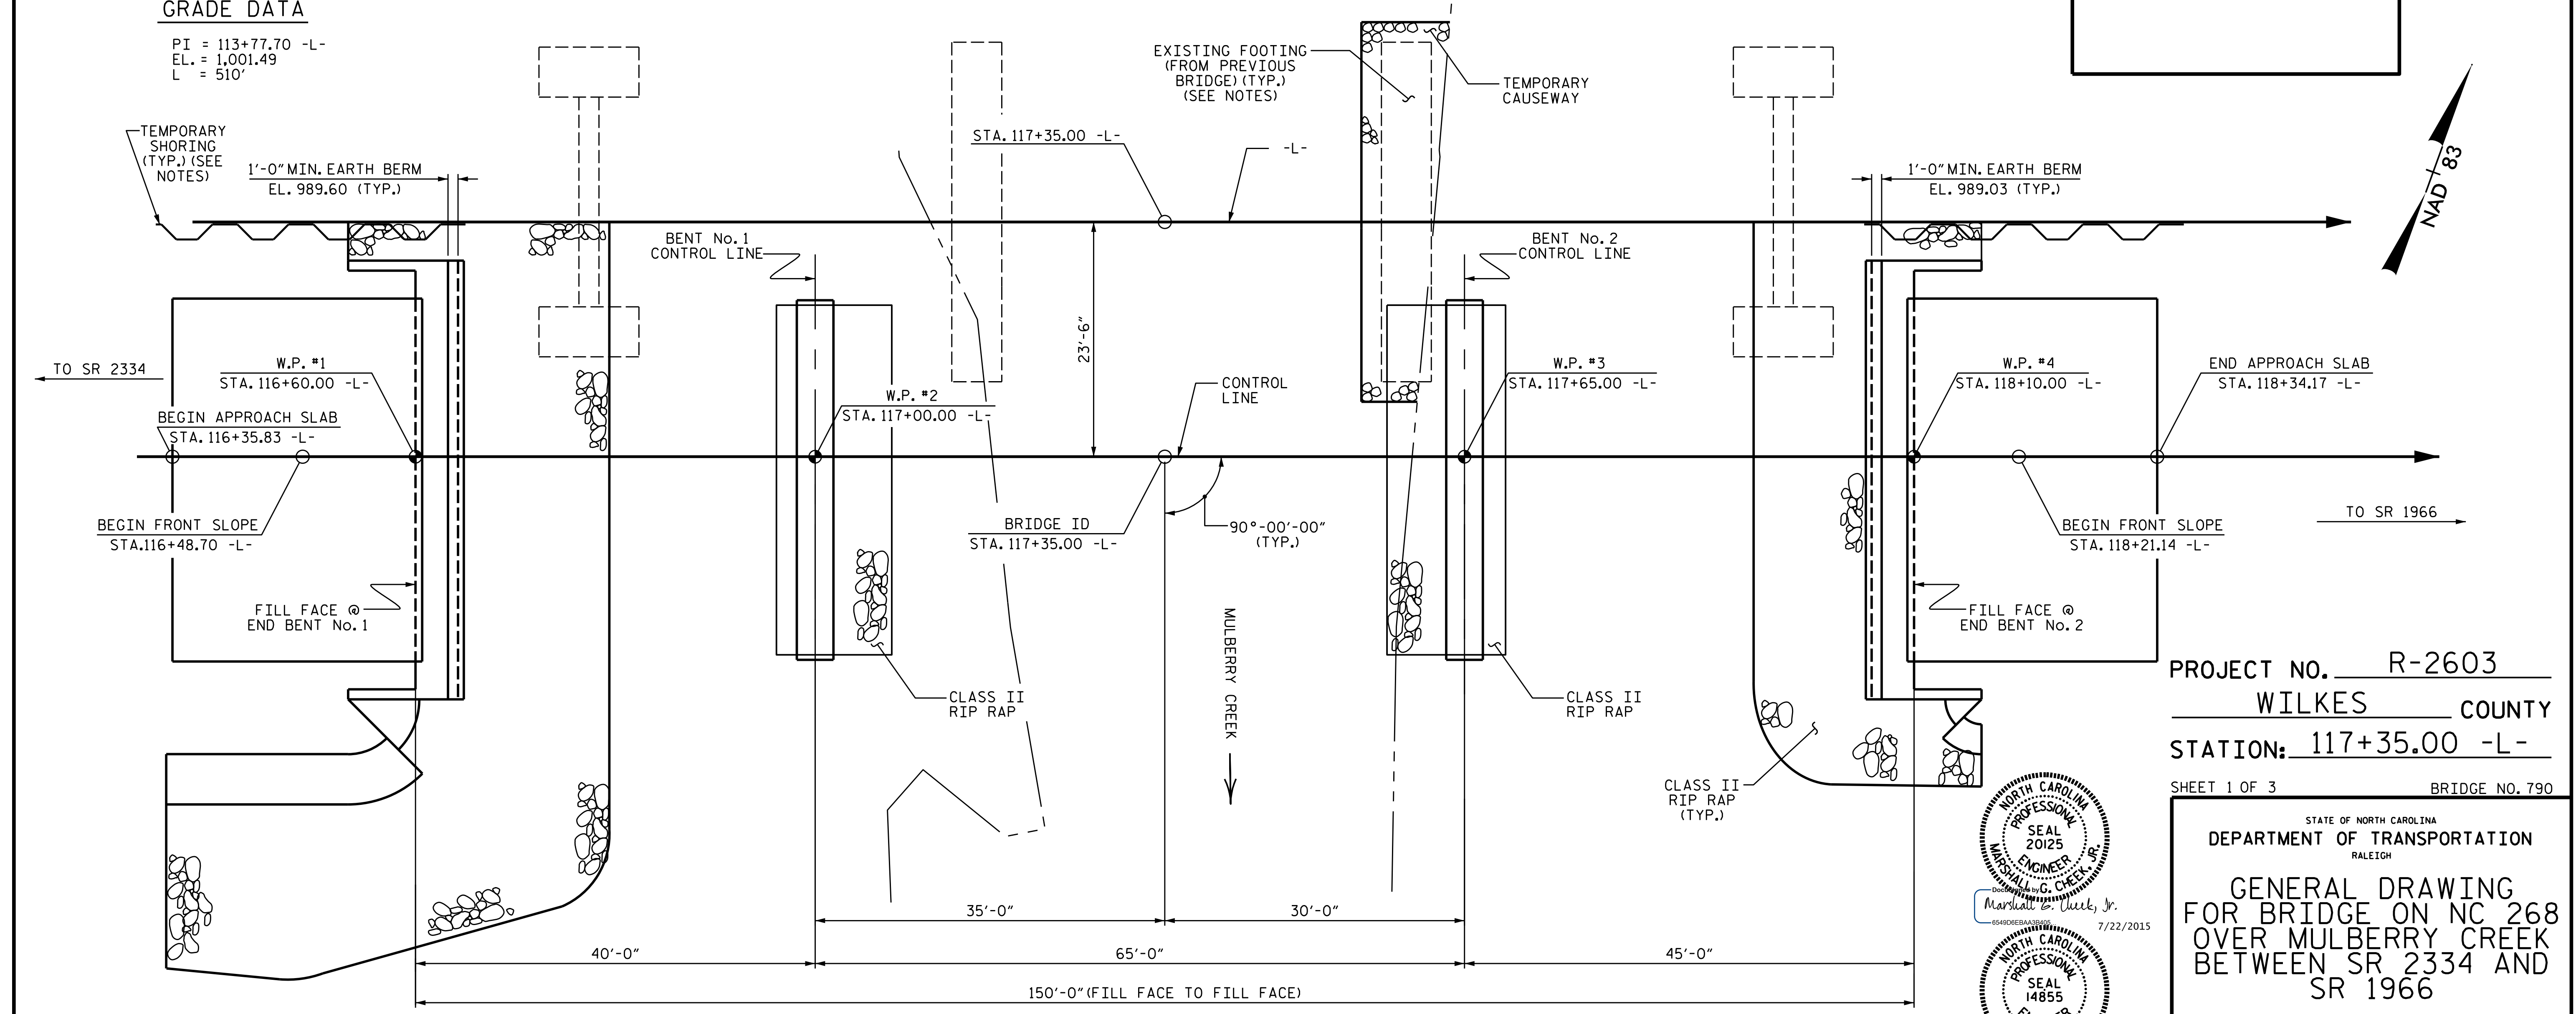

DRAWN BY: H. T. BARBOUR      DATE: 12-16-14  
 CHECKED BY: B. N. GRADY      DATE: 4-29-15

**PLAN**  
 PILES & COLUMNS NOT SHOWN FOR CLARITY

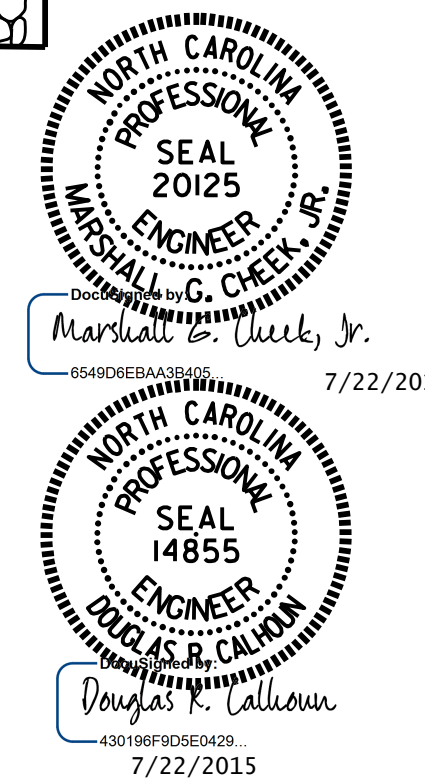

PROJECT NO. R-2603  
 WILKES COUNTY  
 STATION: 117+35.00 -L-  
 SHEET 1 OF 3      BRIDGE NO. 790

STATE OF NORTH CAROLINA DEPARTMENT OF TRANSPORTATION RALEIGH					
GENERAL DRAWING FOR BRIDGE ON NC 268 OVER MULBERRY CREEK BETWEEN SR 2334 AND SR 1966					
REVISIONS					SHEET NO.
NO.	BY:	DATE:	NO.	BY:	DATE:
1			3		
2			4		
					TOTAL SHEETS 47