


**PLAN OF SPAN B**  
 FOR INTERMEDIATE DIAPHRAGM LOCATIONS, SEE "FRAMING PLAN".  
 FOR INTERMEDIATE DIAPHRAGM DETAILS, SEE "INTERMEDIATE STEEL DIAPHRAGM" SHEET.

DRAWN BY : D. A. GLADDEN DATE : 7-3-13  
 CHECKED BY : H. T. BARBOUR DATE : 8-13  
 DESIGN ENGINEER OF RECORD : B. A. DUKE DATE : 7-15

21-JUL-2015 11:47  
 R:\Structures\Final Plans\Str\2\R2603\_SD.S\*.02.dgn  
 bng Brady

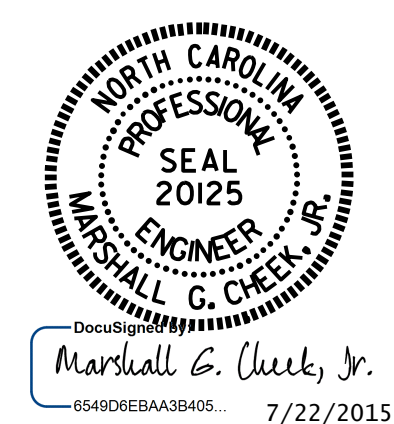

PROJECT NO. R-2603  
WILKES COUNTY  
 STATION: 117+35.00 -L-

SHEET 2 OF 3

STATE OF NORTH CAROLINA  
 DEPARTMENT OF TRANSPORTATION  
 RALEIGH

**SUPERSTRUCTURE  
 PLAN OF SPAN B**

REVISIONS						SHEET NO.
NO.	BY:	DATE:	NO.	BY:	DATE:	S-14
1			3			TOTAL SHEETS
2			4			47

STR. #2