


**FRAMING PLAN**  
 FOR ELASTOMERIC BEARINGS AND SOLE PLATES,  
 SEE "ELASTOMERIC BEARING DETAILS" SHEET.

PROJECT NO. R-2603  
WILKES COUNTY  
 STATION: 117+35.00 -L-

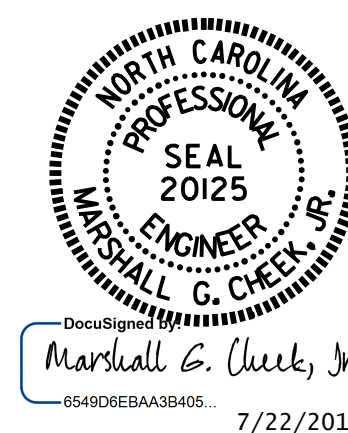

STATE OF NORTH CAROLINA DEPARTMENT OF TRANSPORTATION RALEIGH						SHEET NO.
SUPERSTRUCTURE FRAMING PLAN						S-18
REVISIONS						TOTAL SHEETS
NO.	BY:	DATE:	NO.	BY:	DATE:	47
1			3			
2			4			

DRAWN BY : D. A. GLADDEN DATE : 7-3-13  
 CHECKED BY : H. T. BARBOUR DATE : 8-13  
 DESIGN ENGINEER OF RECORD: B.A. DUKE DATE : 7-15