


(V1) MAP NO. 1 & 2
1.5" MILLING AT CONCRETE MEDIAN ISLANDS (SEE US 17 PROJECT LIMITS & MILLING DETAILS SHEET)

MAP NO. 1
US 17 NBL (OCEAN HWY.)
MP 0.00 - MP 7.10


MAP NO. 2 **
US 17 SBL (OCEAN HWY.)
MP 40.15 - MP 47.25

MAP NO. 2 **
US 17 SBL (OCEAN HWY.)
(SEE US 17 PROJECT LIMITS & MILLING DETAILS SHEET)

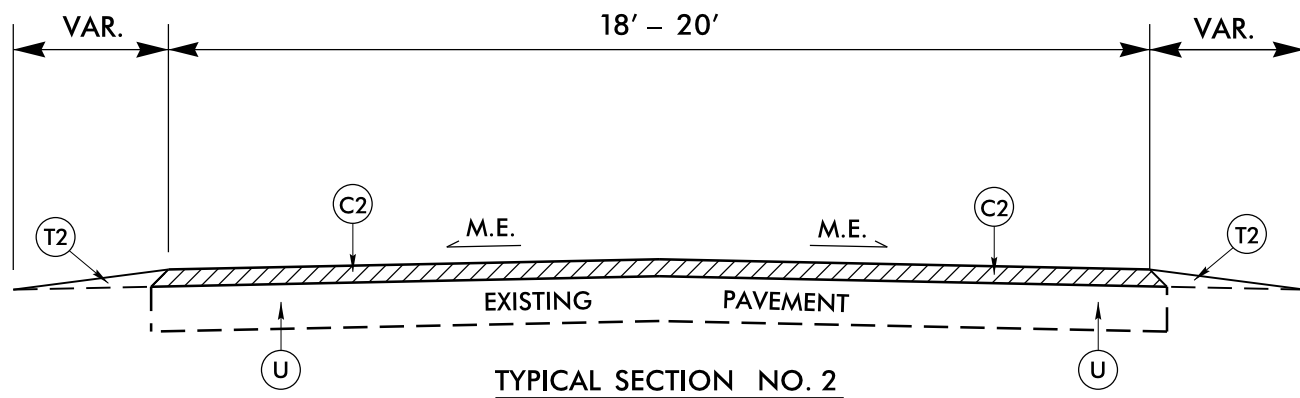

MAP NO. 3
SR 1139 (SEASHORE RD. SW)
MP 0.00 - MP 2.88

MAP NO. 5
SR 1241 (MILLIKEN AVE. SW)
MP 0.00 - MP 0.68

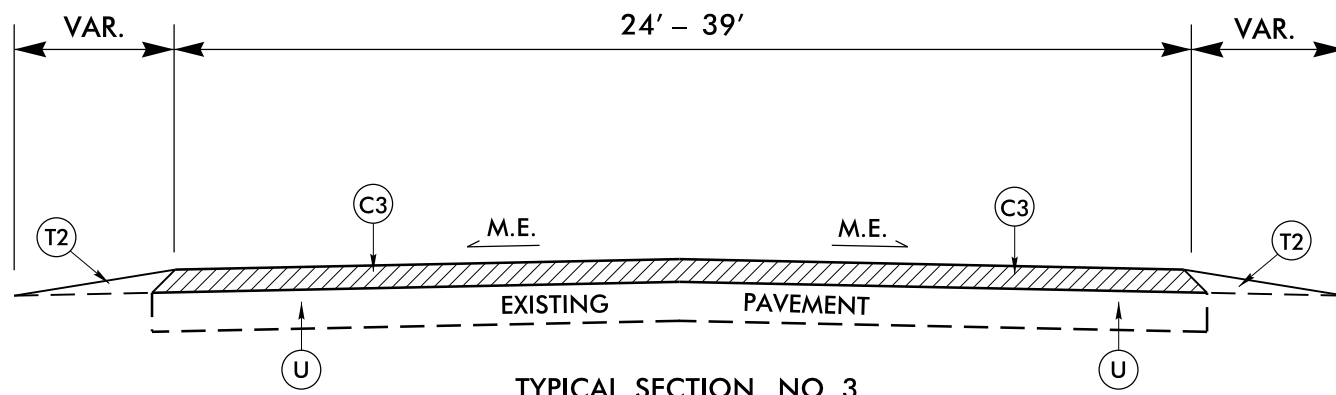

MAP NO. 4
SR 1184 (OCEAN ISLE BEACH RD. SW)
MP 0.00 - MP 3.46
(NO WORK: MP 1.60 - MP 1.98)

PAVEMENT SCHEDULE	
C1	PROP. APPROX. 1½" DEPTH ASPHALT CONCRETE SURFACE COURSE, TYPE S9.5C, AT AN AVERAGE RATE OF 168 LBS. PER SQ.YD.
C2	PROP. APPROX. 1½" DEPTH ASPHALT CONCRETE SURFACE COURSE, TYPE S9.5B, AT AN AVERAGE RATE OF 168 LBS. PER SQ.YD.
C3	PROP. APPROX. 2" DEPTH ASPHALT CONCRETE SURFACE COURSE, TYPE S9.5B, AT AN AVERAGE RATE OF 224 LBS. PER SQ.YD.
C4	PROP. APPROX. 1½" DEPTH ASPHALT CONCRETE SURFACE COURSE, TYPE SF9.5A, AT AN AVERAGE RATE OF 165 LBS. PER SQ.YD.
C5	PROP. APPROX. ¾" DEPTH ASPHALT CONCRETE SURFACE COURSE, TYPE S4.75A, AT AN AVERAGE RATE OF 85 LBS. PER SQ.YD.
C6	PROP. APPROX. 1¼" DEPTH ASPHALT CONCRETE SURFACE COURSE, TYPE SF9.5A, AT AN AVERAGE RATE OF 137.5 LBS. PER SQ.YD.
F1	ASPHALT SERVICE TREATMENT - MAT COAT #67 STONE (GRANITE)
R1	6" x 9" EXISTING CONCRETE CURB
T1	AGGREGATE SHOULDER BORROW (ASB)
T2	EARTH MATERIAL (SHOULDER RECONSTRUCTION)
U	EXISTING PAVEMENT
V1	MILLING BITUMINOUS PAVEMENT 1½" DEPTH.

PAVEMENT EDGE SLOPES ARE 1:1, EXCEPT FINAL SURFACE COURSE. SEE SHOULDER WEDGE DETAIL.

SEE STD. DRAWING 1205.01, SHEET 2 OF 2, TABLE 1 FOR EDGE LINE OFFSETS.

2012 ROADWAY ENGLISH STANDARD DRAWINGS

The following Roadway Standards as appear in "Roadway Standard Drawings" Highway Design Branch - N.C. Department of Transportation - Raleigh, N.C., Dated January, 2012 are applicable to this project and by reference hereby are considered a part of these plans:

STD.NO.	TITLE
DIVISION 8 - INCIDENTALS	
862.01	Guardrail Placement
862.02	Guardrail Installation

EFF.01-17-2012
REV.10-30-2012

REVISIONS

8/17/99

24-AUG-2016 16:31
C:\Resurfacing\Brunswick\County\2016CPT.03.09.10101.Etc.\US.17 & Sec.Rds\2016CPT.03.09.10101.Rdy.typ.dgn
\$\$\$\$\$BURNING\$\$\$\$\$