


TYPICAL SECTION NO. 4

MAP NO. 6
 SR 1242 (BEACH DR. SW)
 MP 0.00 – MP 0.09

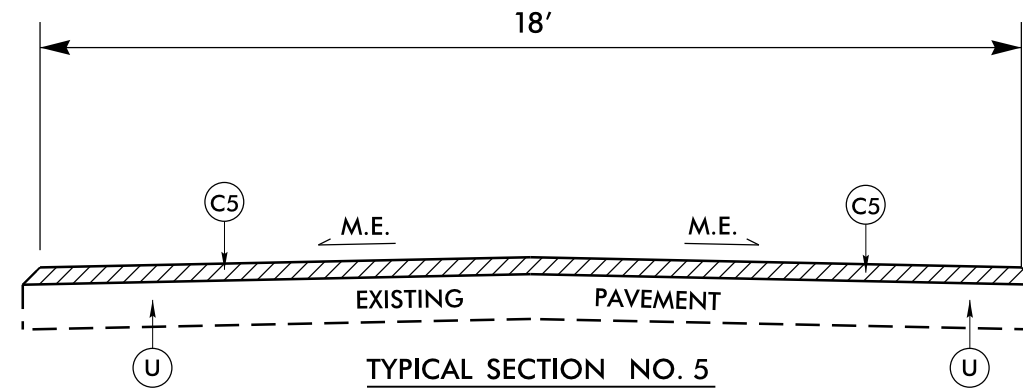

TYPICAL SECTION NO. 5

MAP NO. 7
 SR 1940 (CLAREMONT DR.)
 MP 0.00 – MP 0.20

MAP NO. 9
 SR 1942 (BRUCE LN.)
 MP 0.00 – MP 0.08


MAP NO. 12
 SR 1943 (COUNTRY CLUB DR.)
 MP 0.00 – MP 0.72

MAP NO. 8
 SR 1941 (STRATFORD PL.)
 MP 0.00 – MP 0.24

MAP NO. 10
 SR 1944 (DEEP BRANCH RD.)
 MP 0.00 – MP 0.16

MAP NO. 13
 SR 1949 (BRIERWOOD RD.)
 MP 0.00 – MP 0.28

PAVEMENT SCHEDULE	
C4	1½" SF9.5A
C5	¾" S4.75A
C6	1¼" SF9.5A
F1	AST MAT COAT #67 STONE (GRANITE)
T2	SH. RECONSTR.
U	EXISTING PAVEMENT

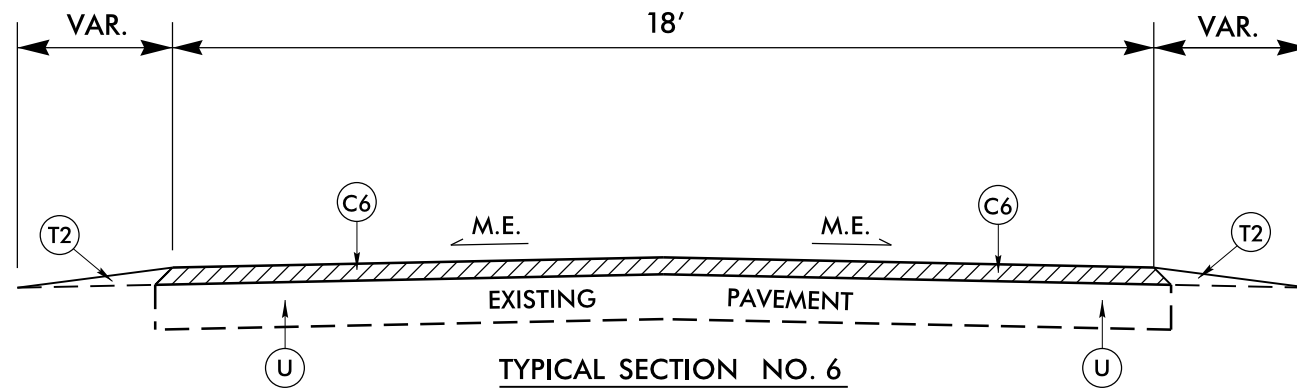

TYPICAL SECTION NO. 6

MAP NO. 11
 SR 1813 (PINWOOD DR. SW)
 MP 0.08 – MP 0.14

MAP NO. 15
 SR 1951 (DRIFTWOOD ACRES DR.)
 MP 0.00 – MP 0.06

MAP NO. 14
 SR 1950 (CAMELIA DR.)
 MP 0.00 – MP 0.18

MAP NO. 16
 SR 1952 (MYRTLEWOOD DR.)
 MP 0.00 – MP 0.06

REVISIONS

19-AUG-2016 11:05
 C:\Resurfacing\Brunswick County\Bellegah Let.US.17 & Various Sec. Rds\2016CPT.03.09.10101.Rdy.tup.dgn
 \$\$\$SUSPENSE\$\$\$