
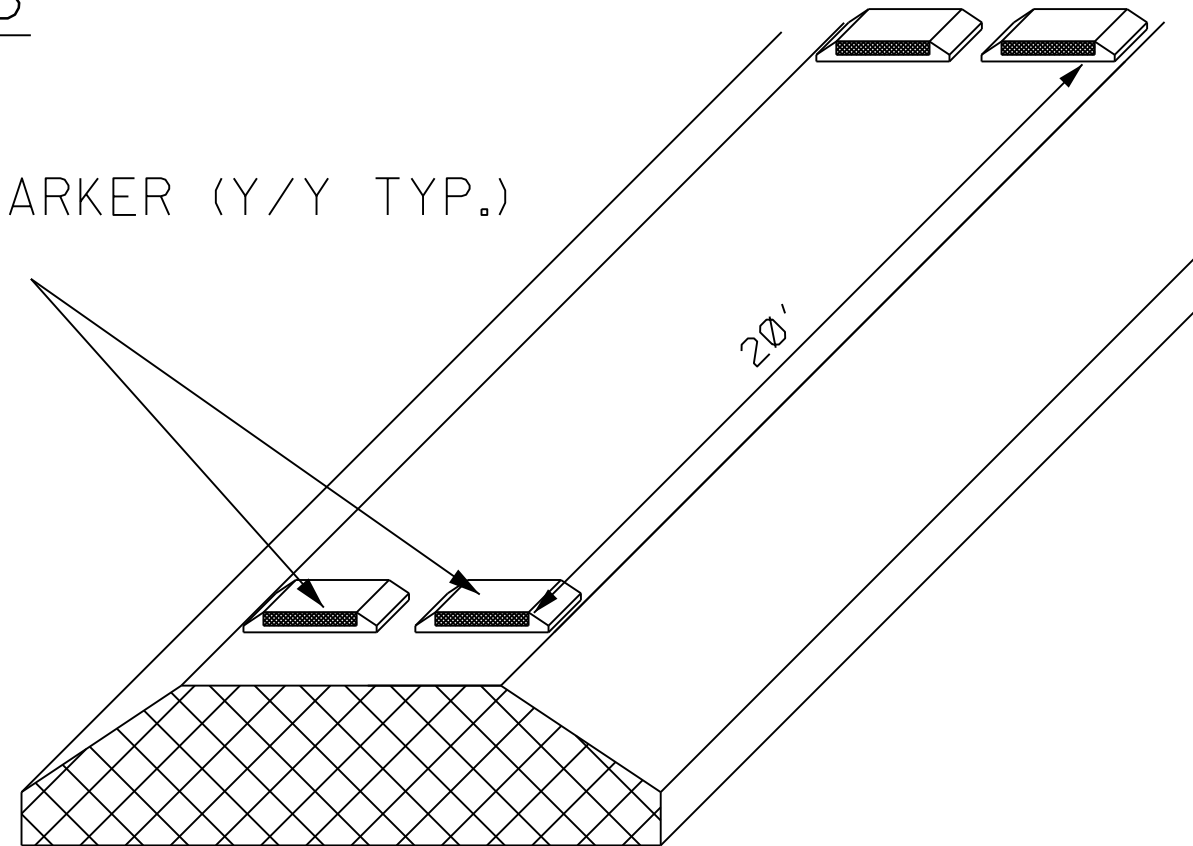


PAVEMENT MARKING DETAIL

PAVEMENT MARKER DETAIL FOR CONCRETE ISLANDS

RAISED PAVEMENT MARKER (Y/Y TYP.)
(STD. DWG 1251.01)

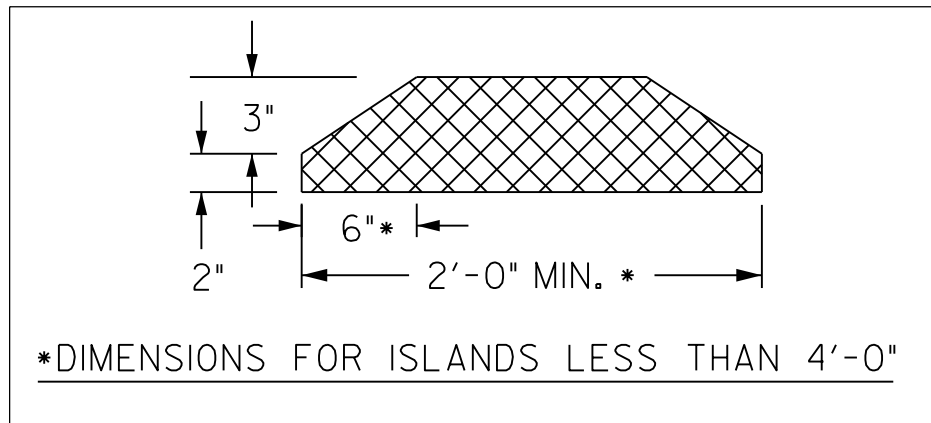

MONOLITHIC CONCRETE ISLAND

(SEE STANDARD DRAWINGS 852.01, 852.02, & 852.06 FOR DETAILS.)

REVISIONS

8/17/99

I:\FFB-2015 IIR45 Dots\2015 Resurfacing\Pender County\Plan Sheets\3CR.20711.173.PM Detail.dgn
 I:\FFB-2015 IIR45 Dots\2015 Resurfacing\Pender County\Plan Sheets\3CR.20711.173.PM Detail.dgn
 I:\FFB-2015 IIR45 Dots\2015 Resurfacing\Pender County\Plan Sheets\3CR.20711.173.PM Detail.dgn