
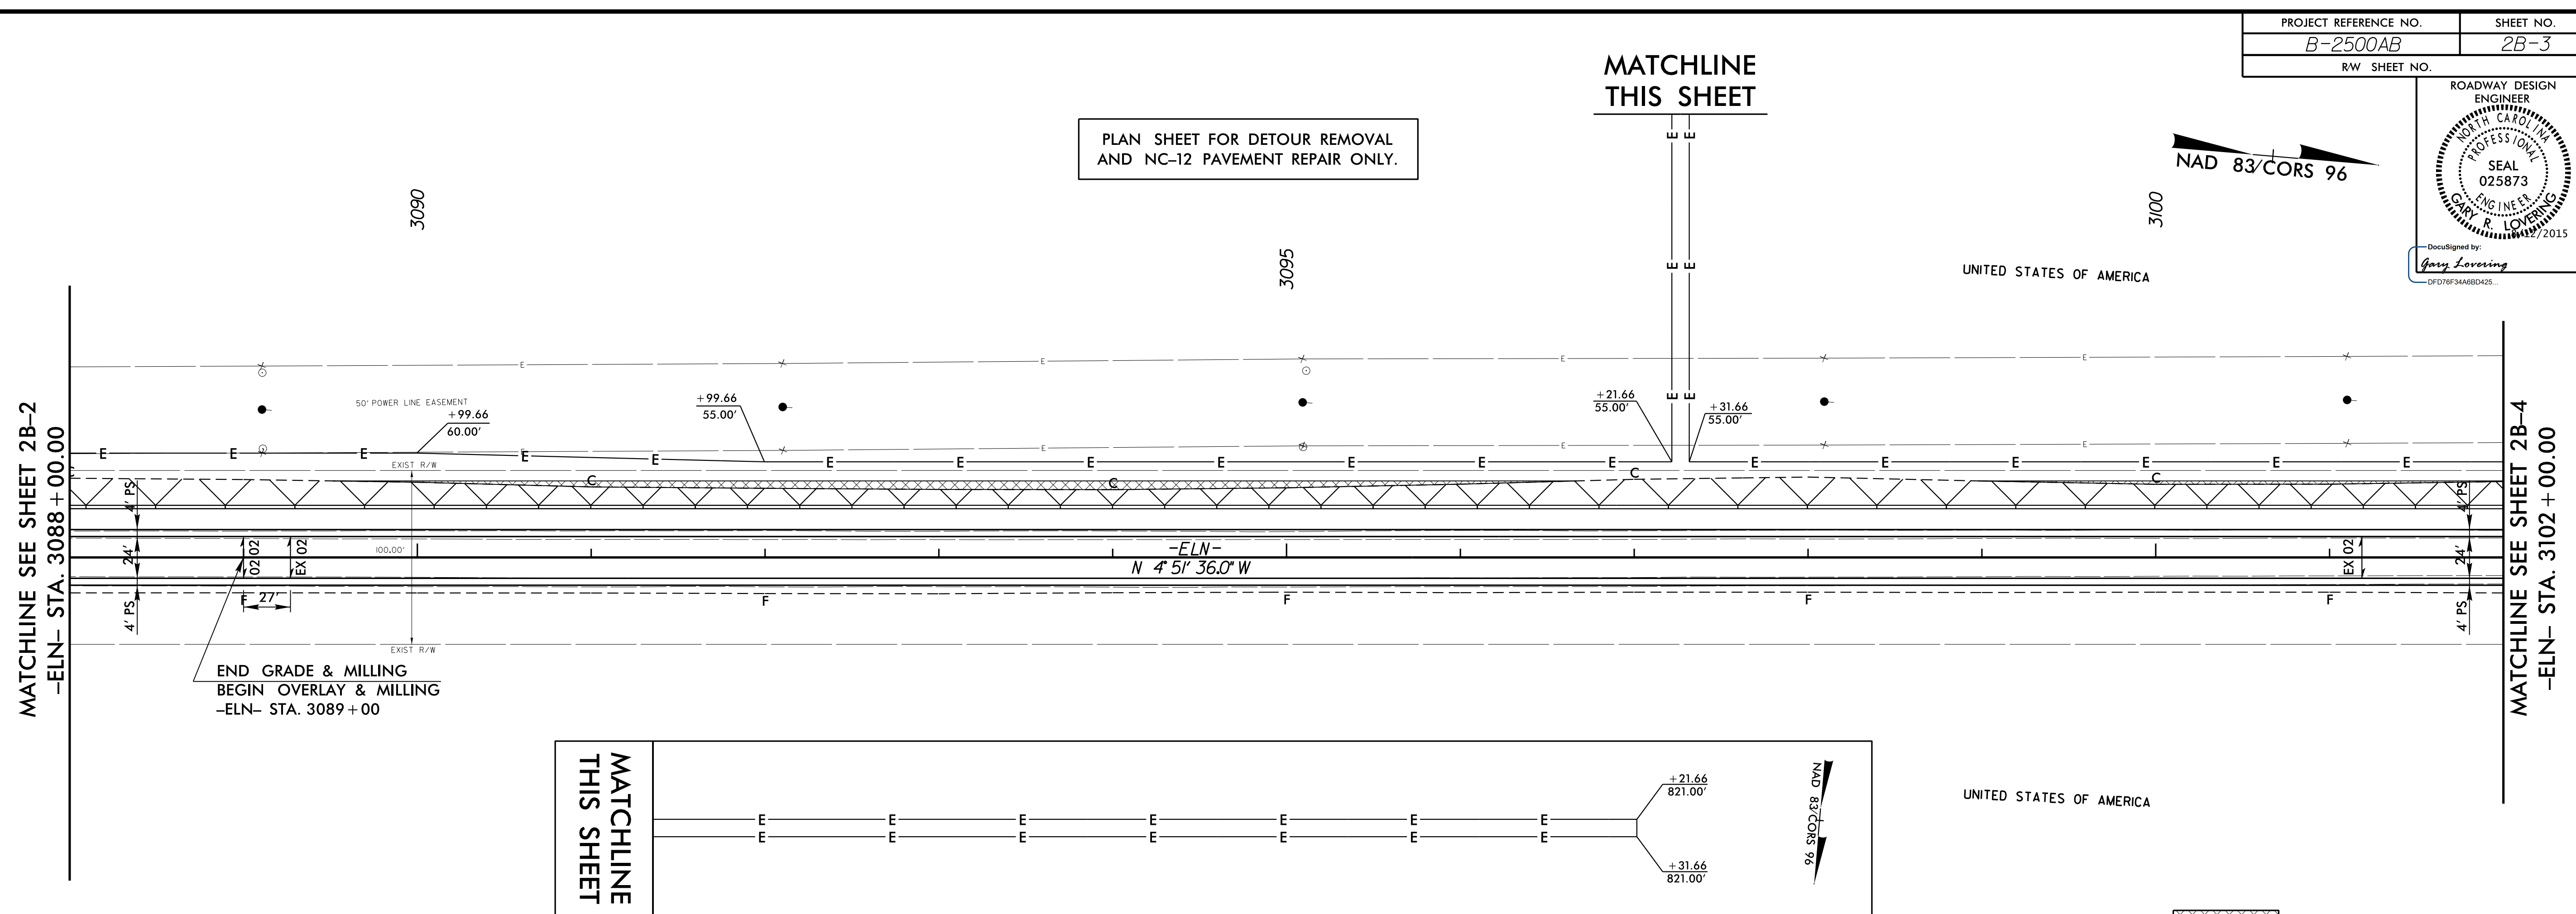


PLAN SHEET FOR DETOUR REMOVAL
AND NC-12 PAVEMENT REPAIR ONLY.

MATCHLINE
THIS SHEET

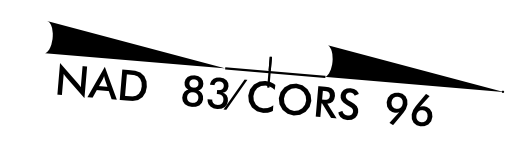


MATCHLINE SEE SHEET 2B-2
-ELN- STA. 3088+00.00


MATCHLINE SEE SHEET 2B-4
-ELN- STA. 3102+00.00

END GRADE & MILLING
BEGIN OVERLAY & MILLING
-ELN- STA. 3089+00

MATCHLINE
THIS SHEET

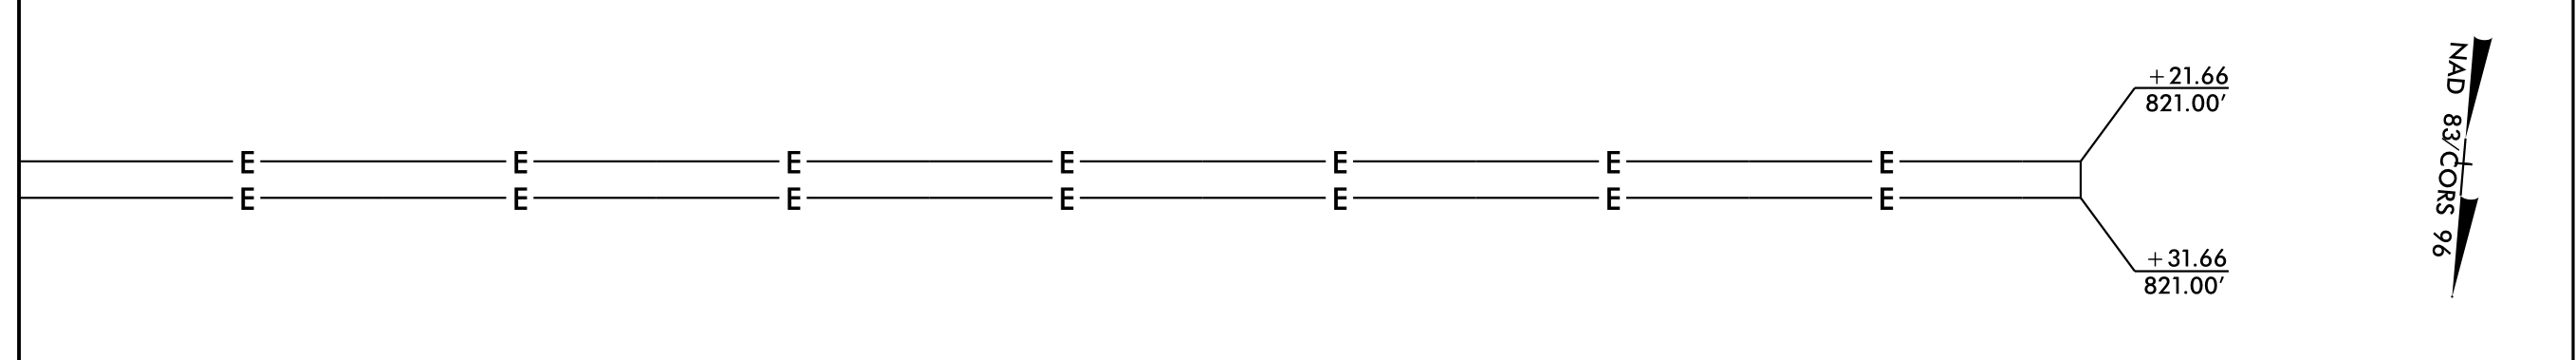

PAVEMENT REMOVAL

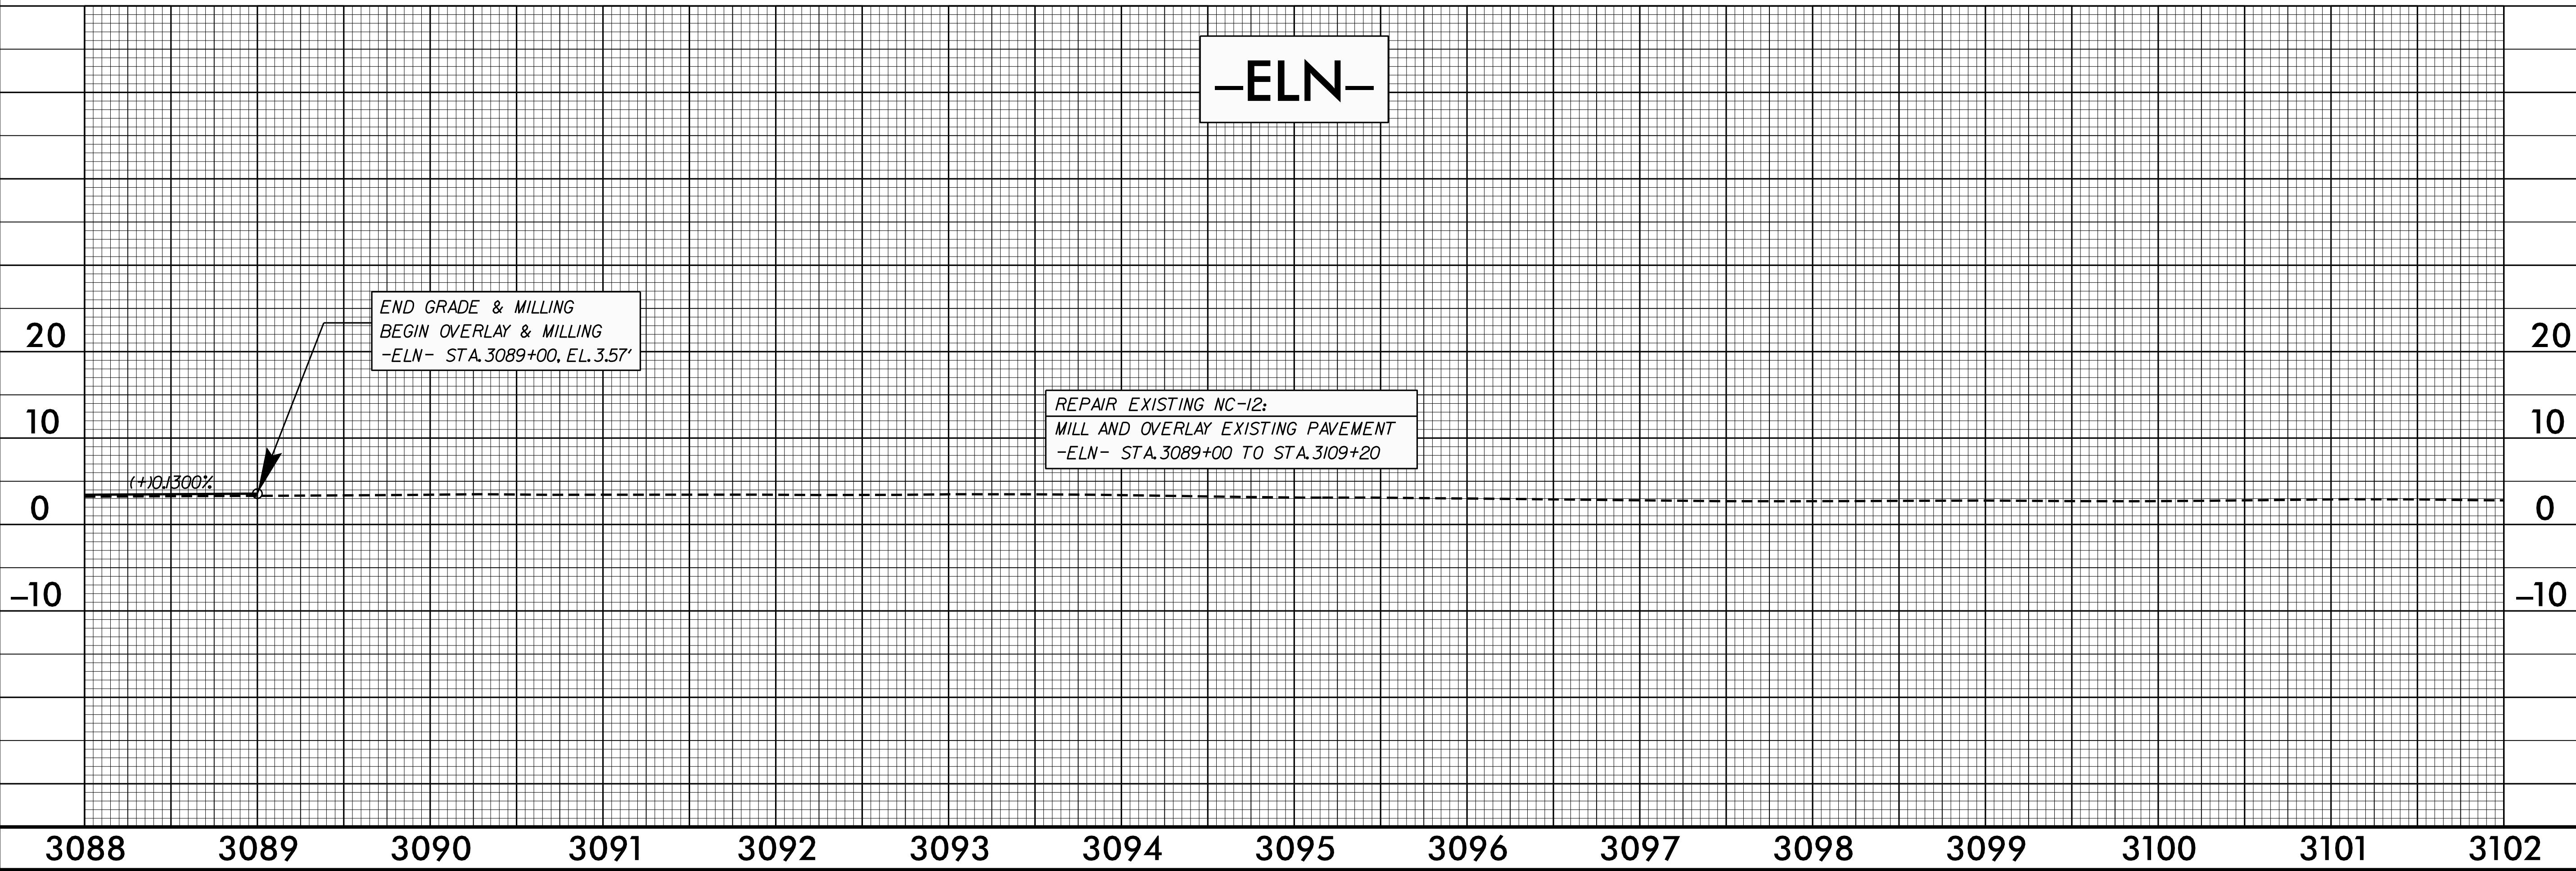

-ELN-

END GRADE & MILLING
BEGIN OVERLAY & MILLING
-ELN- STA. 3089+00, EL. 3.57'

REPAIR EXISTING NC-12;
MILL AND OVERLAY EXISTING PAVEMENT
-ELN- STA. 3089+00 TO STA. 3109+20

+10.1300%