


PLAN SHEET FOR DETOUR REMOVAL
AND NC-12 PAVEMENT REPAIR ONLY.

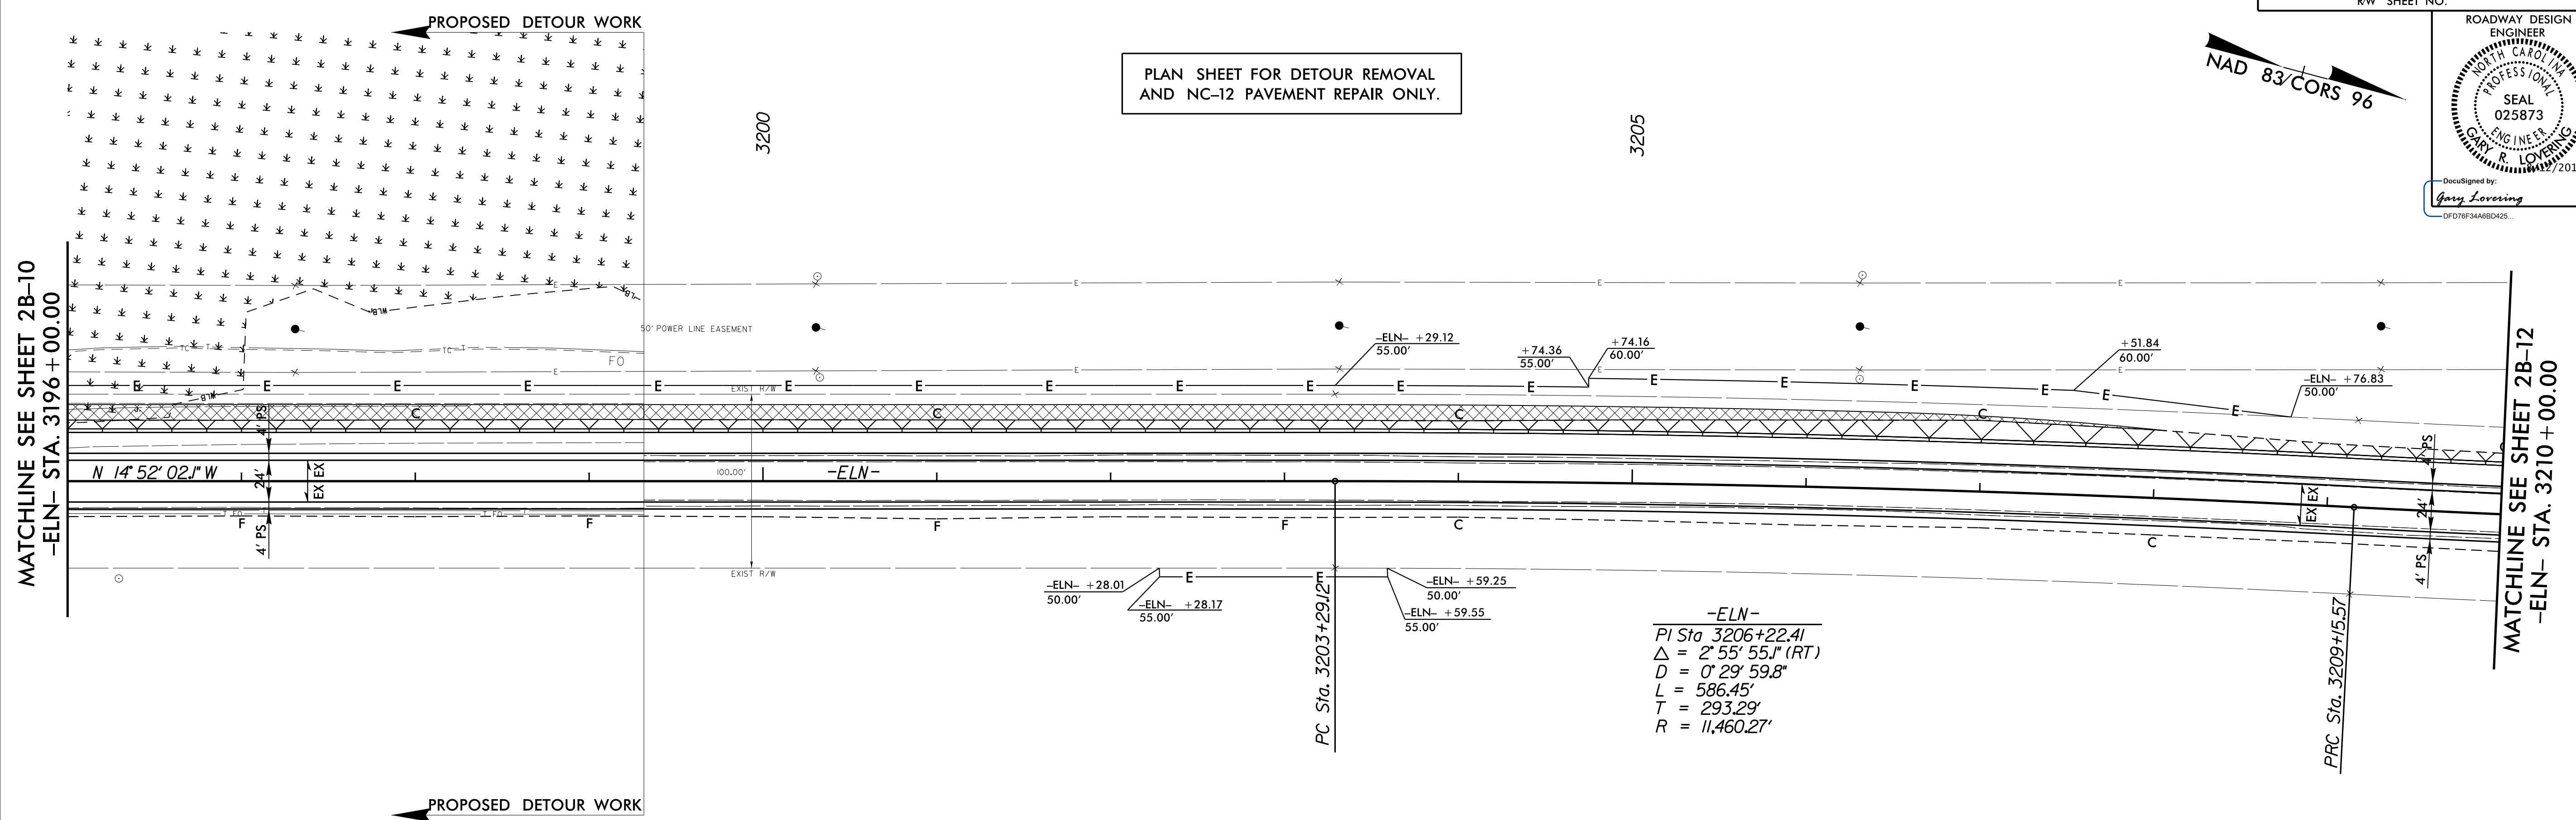


MATCHLINE SEE SHEET 2B-10
-ELN- STA. 3196+00.00

MATCHLINE SEE SHEET 2B-12
-ELN- STA. 3210+00.00

PAVEMENT REMOVAL

-ELN-

REPAIR EXISTING NC-12:
MILL AND OVERLAY EXISTING PAVEMENT
-L- STA. 3194+00.00 = -ELN- STA. 3193+98.45
TO -ELN- STA. 3214+00

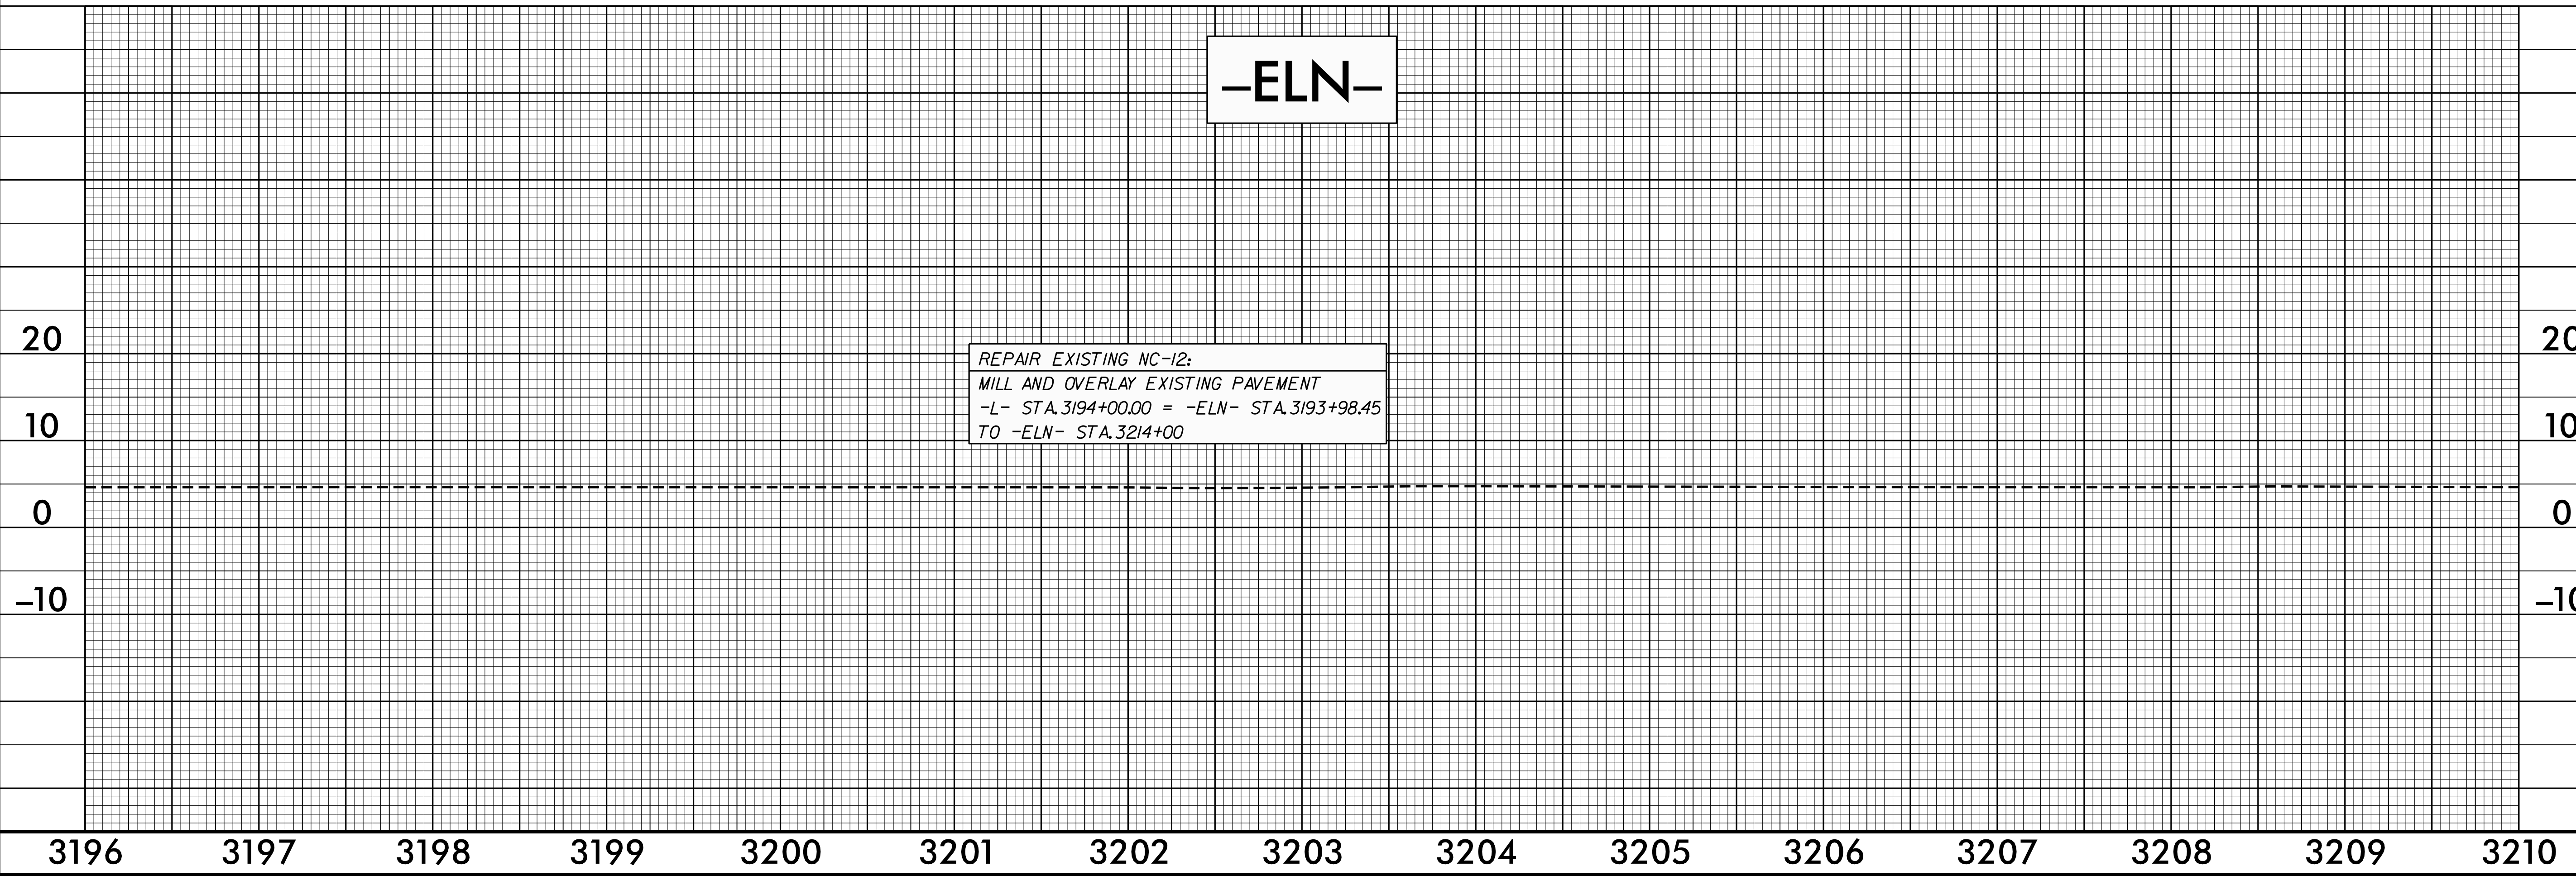

8/17/99

07-AUG-2015 11:16 \\s:\p2500ab.Rdy.dtl_2B-11.dgn
3196-3210