

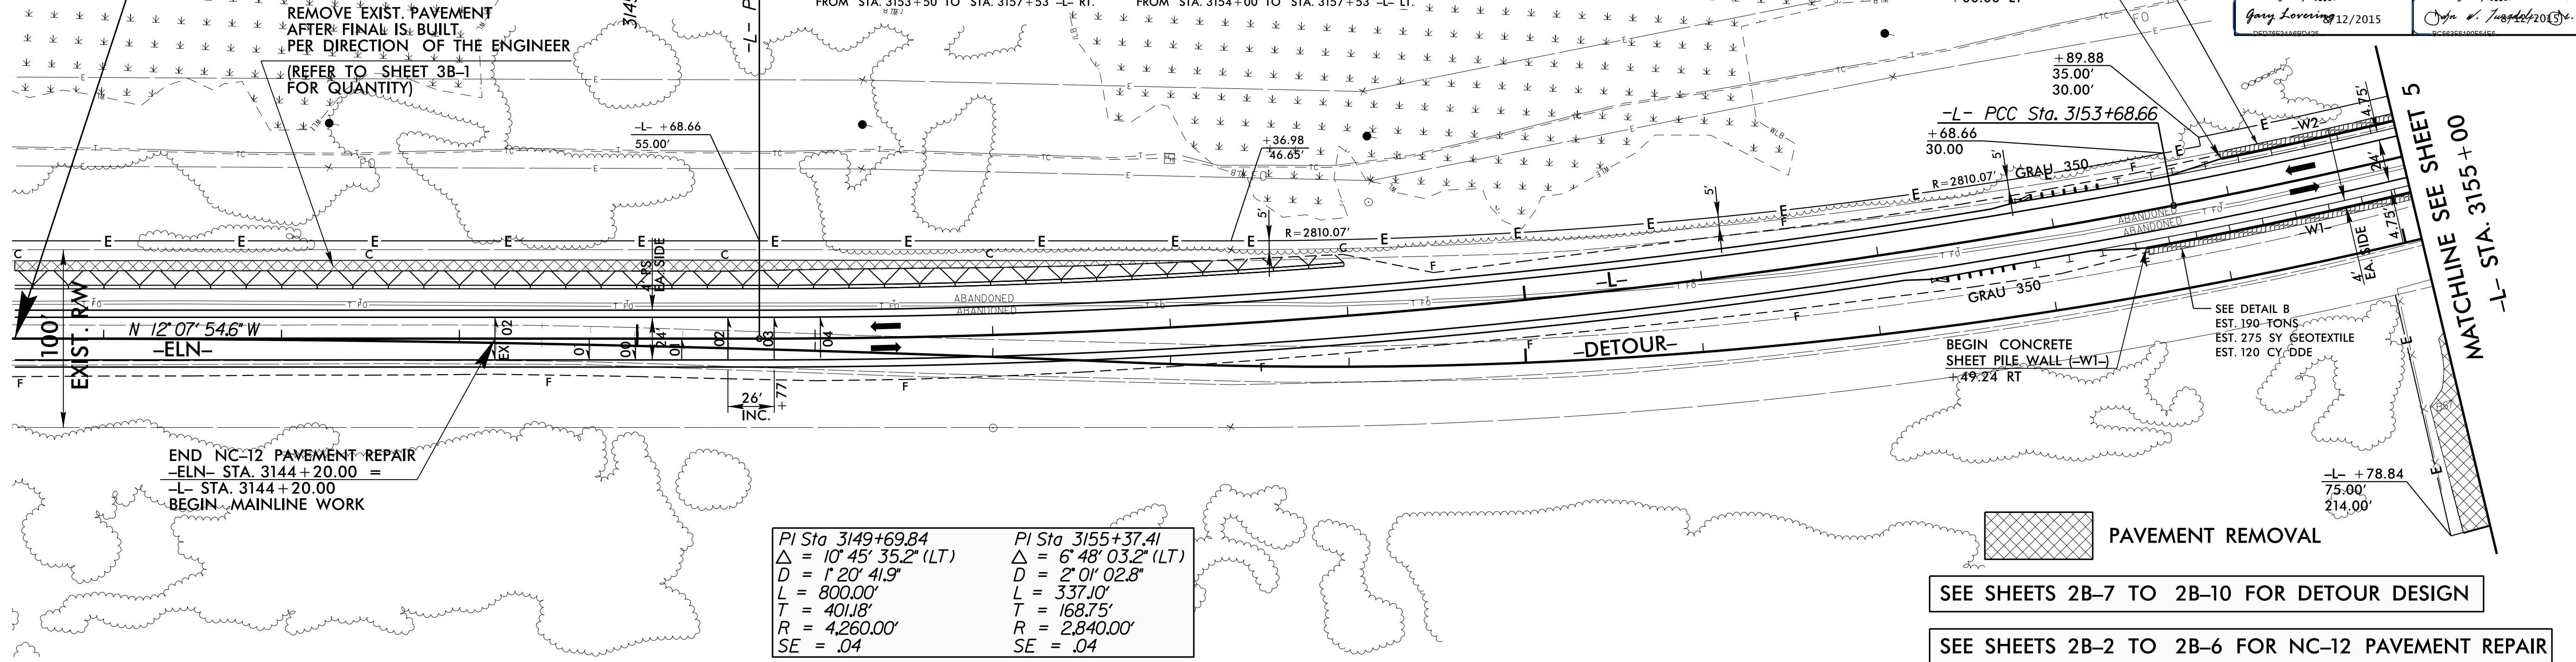


BEGIN PROJECT
 -L- POT STA. 3141+50.00 =
 -ELN- POT STA. 3141+50.00

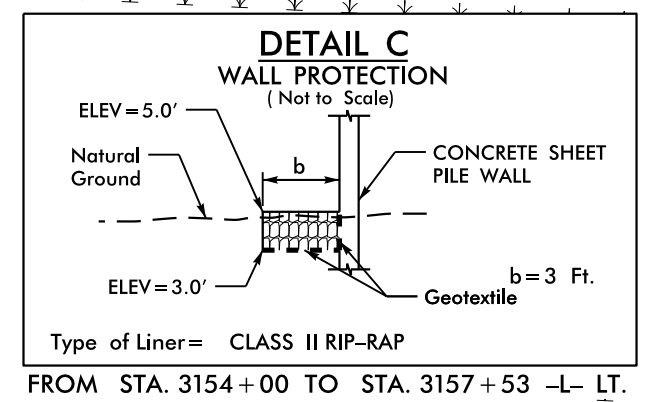

PI Sta 3149+69.84 Δ = 10° 45' 35.2" (LT) D = 1° 20' 41.9" L = 800.00' T = 401.18' R = 4,260.00' SE = .04	PI Sta 3155+37.41 Δ = 6° 48' 03.2" (LT) D = 2° 01' 02.8" L = 337.10' T = 168.75' R = 2,840.00' SE = .04
--	---

SEE SHEETS 2B-7 TO 2B-10 FOR DETOUR DESIGN
 SEE SHEETS 2B-2 TO 2B-6 FOR NC-12 PAVEMENT REPAIR
 SEE SHEETS W-1 TO W-13 FOR WALL DETAILS

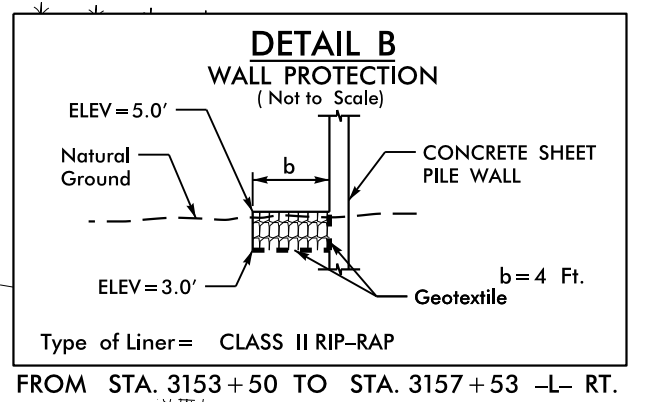