


PI Sta 3169+98.96
 $\Delta = 29^{\circ} 51' 54.0''$ (RT)
 $D = 1' 44'' 10.4''$
 $L = 1,720.10'$
 $T = 880.07'$
 $R = 3,300.00'$
 $SE = .04$

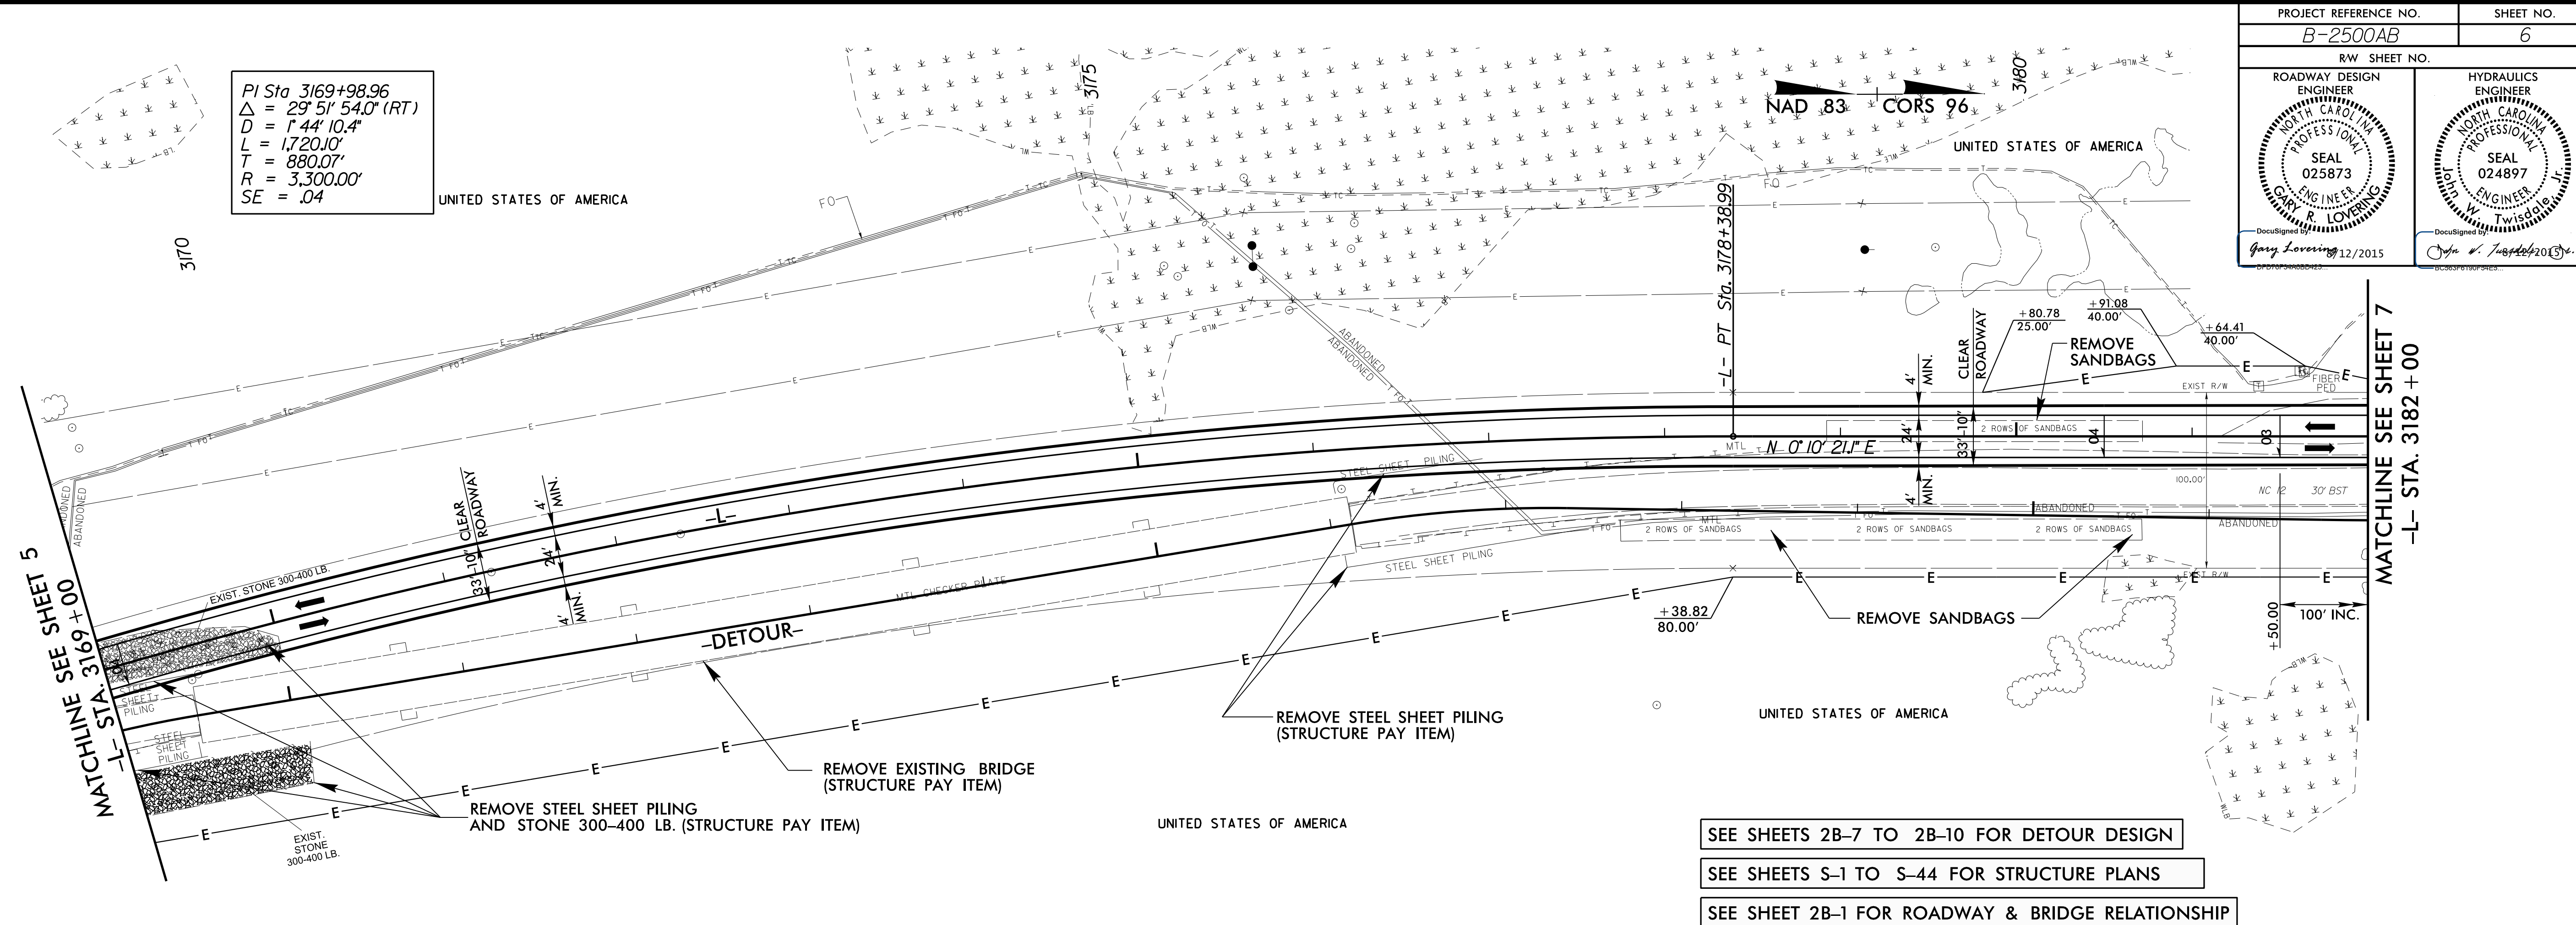

SEE SHEETS 2B-7 TO 2B-10 FOR DETOUR DESIGN
 SEE SHEETS S-1 TO S-44 FOR STRUCTURE PLANS
 SEE SHEET 2B-1 FOR ROADWAY & BRIDGE RELATIONSHIP

