



TIP NO. B-2500AB	SHEET NO. PMP-2
APPROVED: <i>Ayman Alqudwah</i> F32ACSCAF066472	
DATE: 8/3/2015	
SEAL	

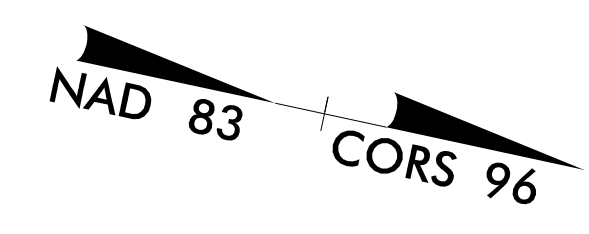

BEGIN MARKINGS PROJECT B-2500AB
 -ELN- POC STA. 3076+40
 TIE TO EXISTING MARKINGS

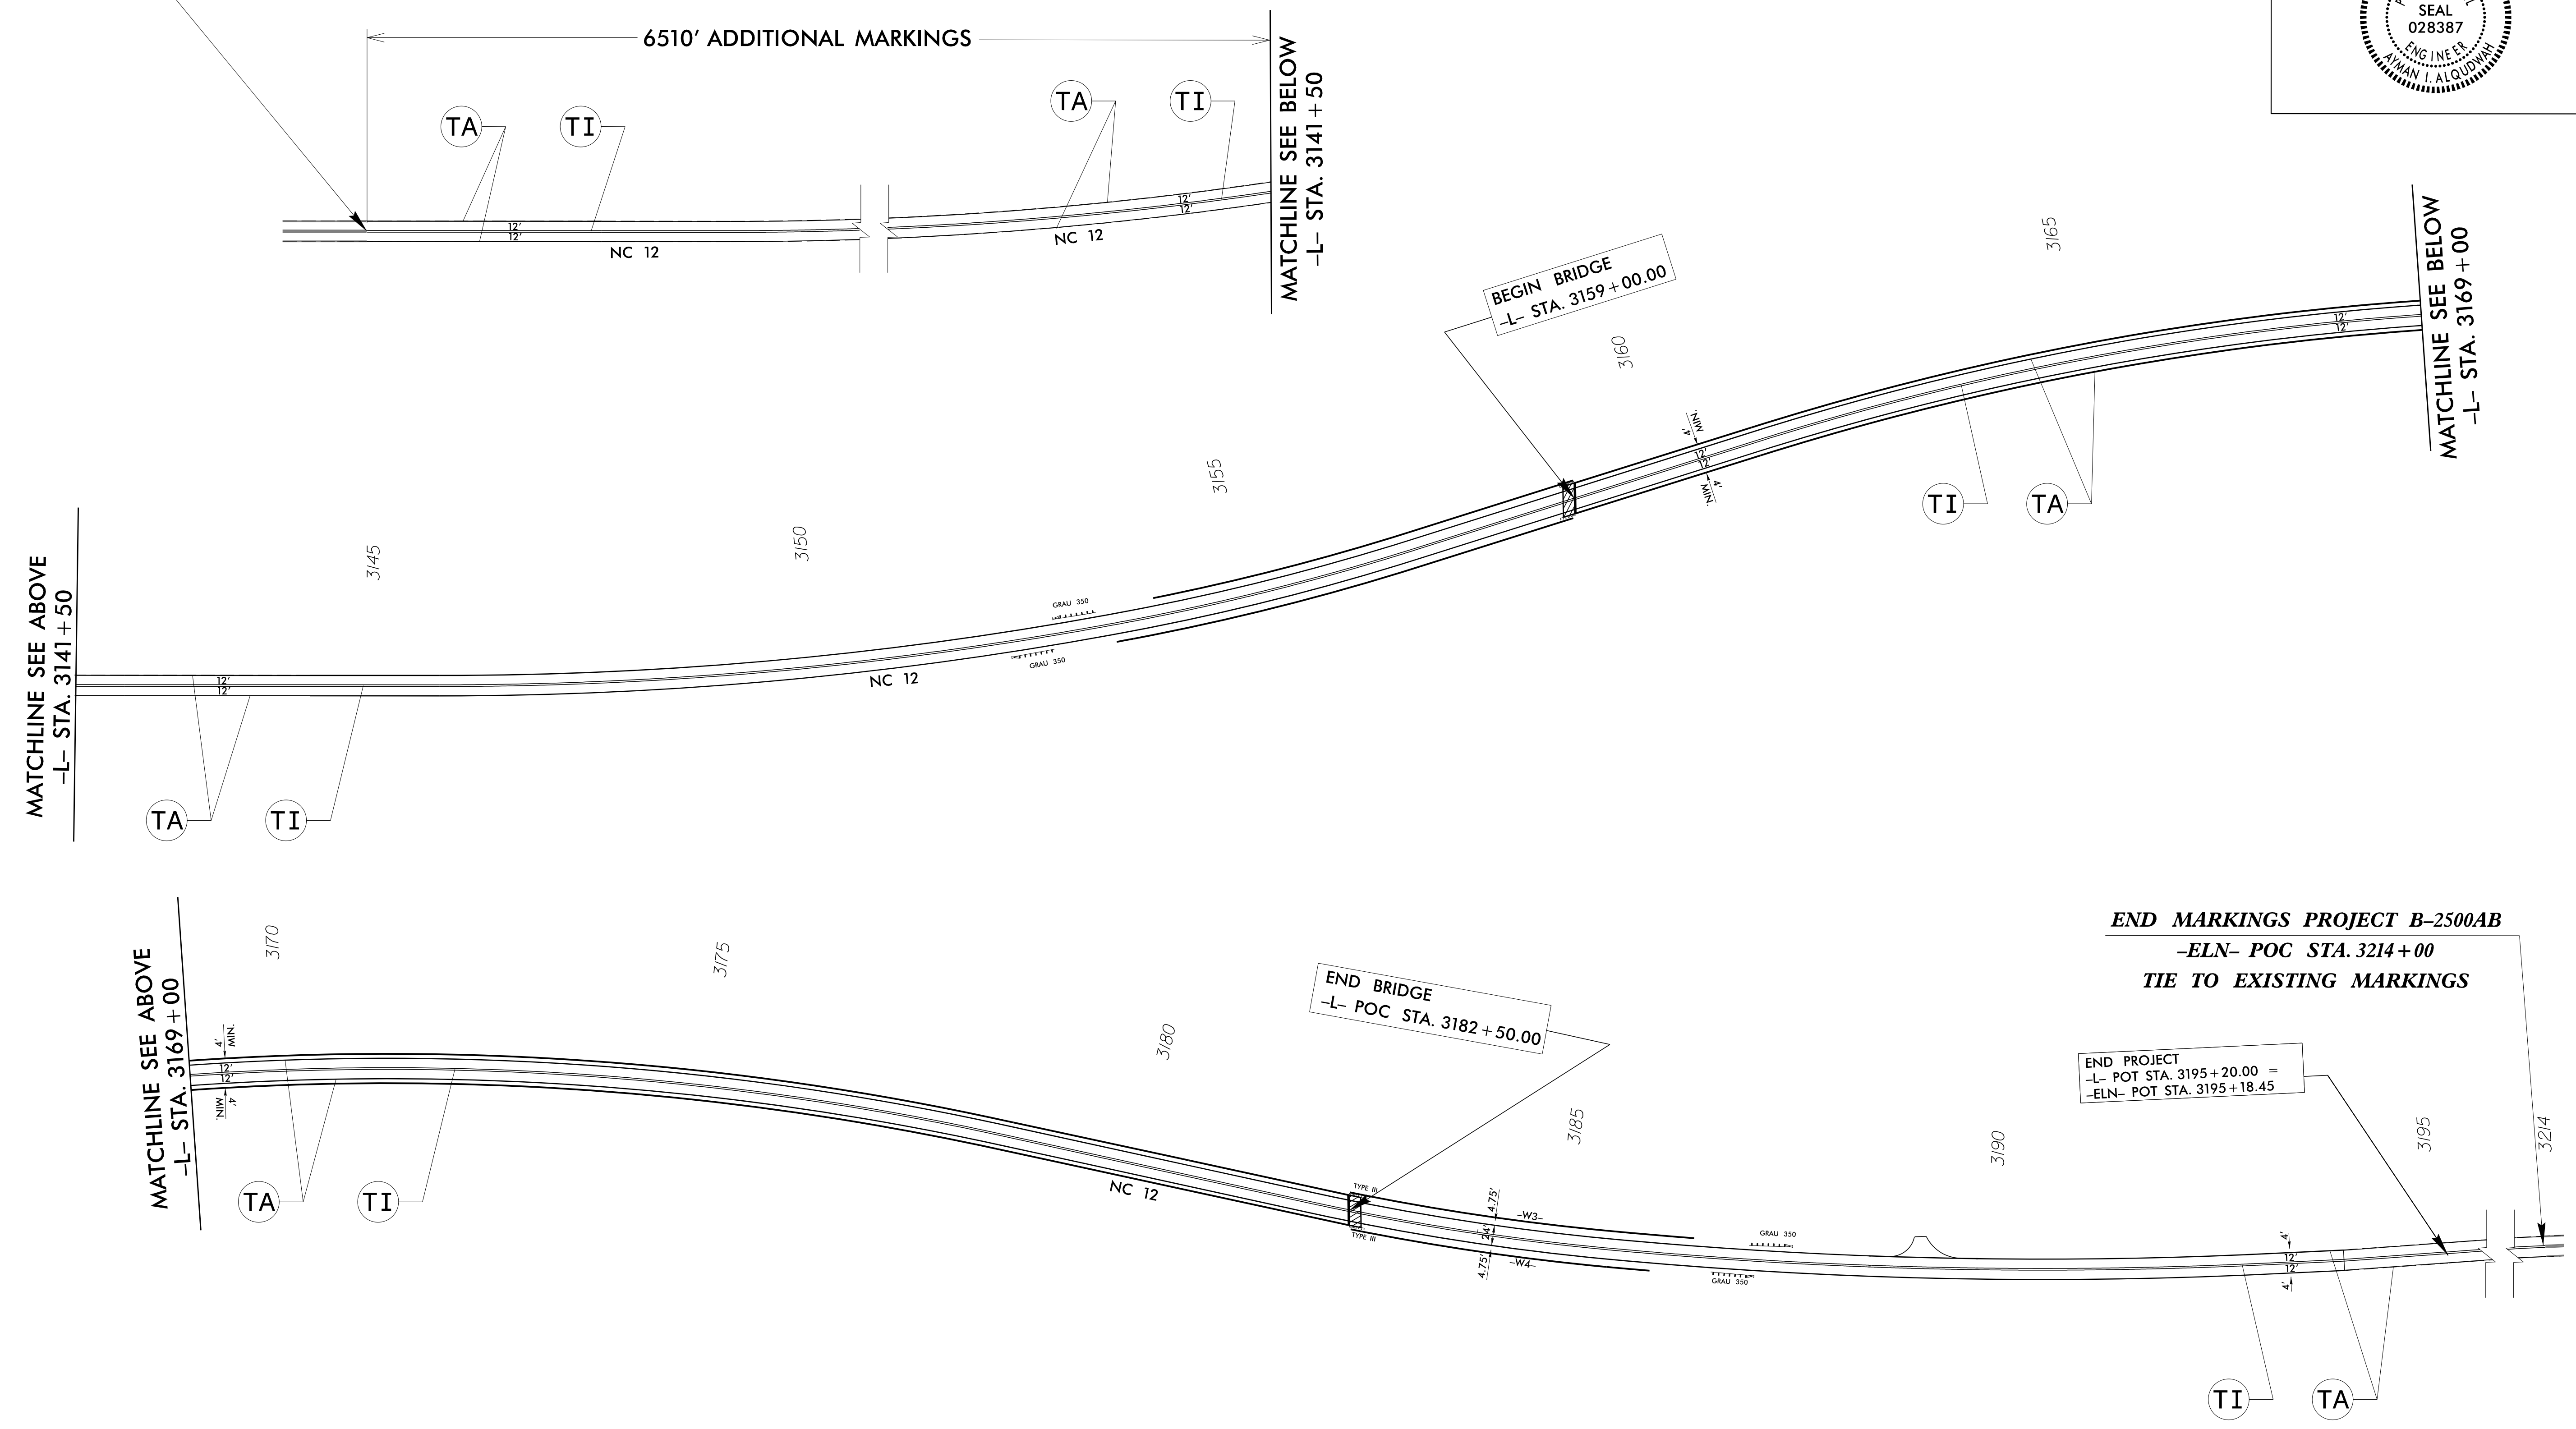

8/3/2015
 P:\TIP\Projects-B\B2500AB\Traffic\Signing\CADD\PM\B-2500AB_PMP_Sheet-2.dgn
 User:brashid

PAVEMENT MARKING DETAIL